


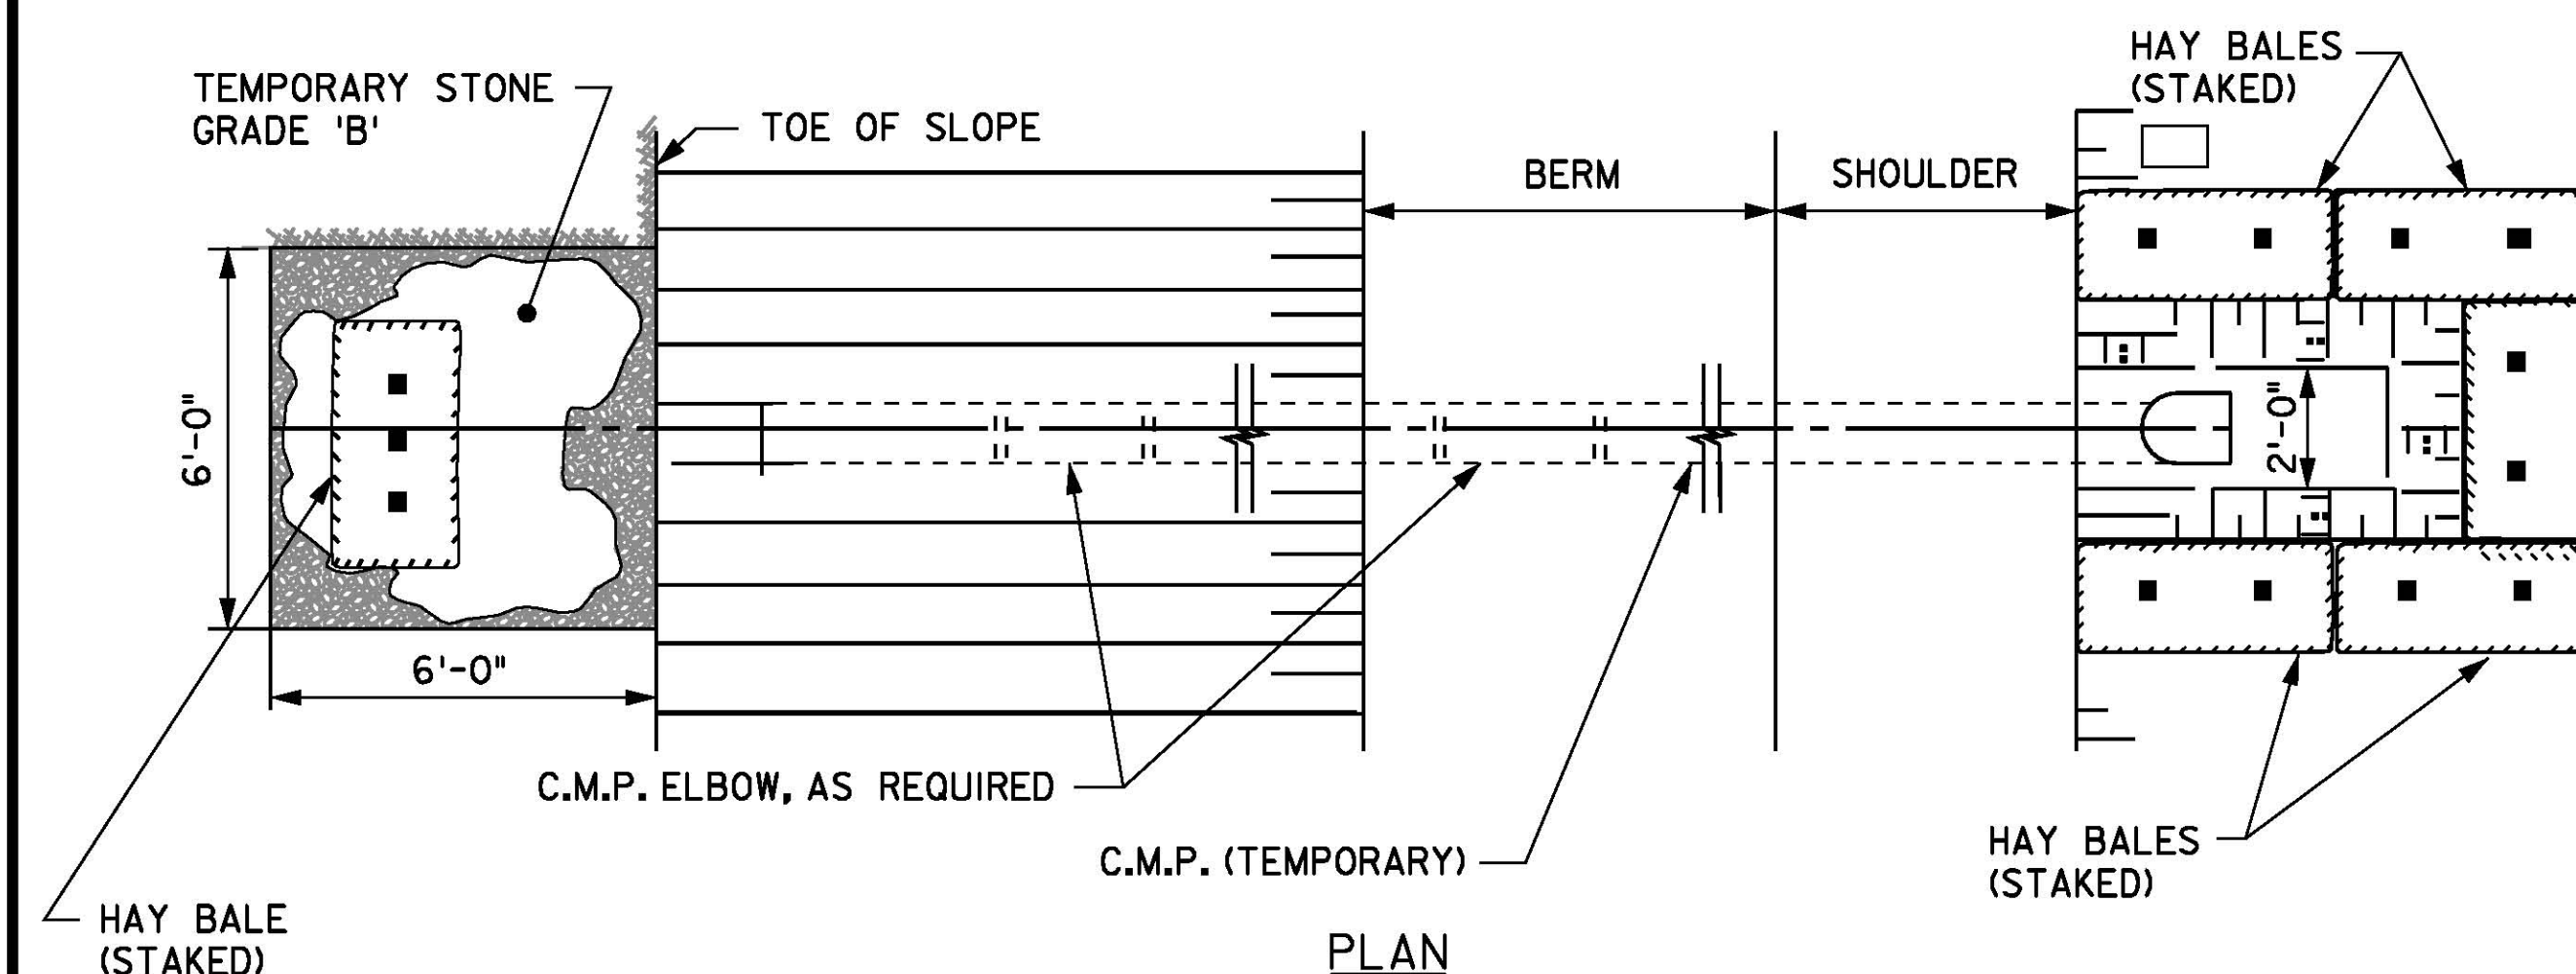
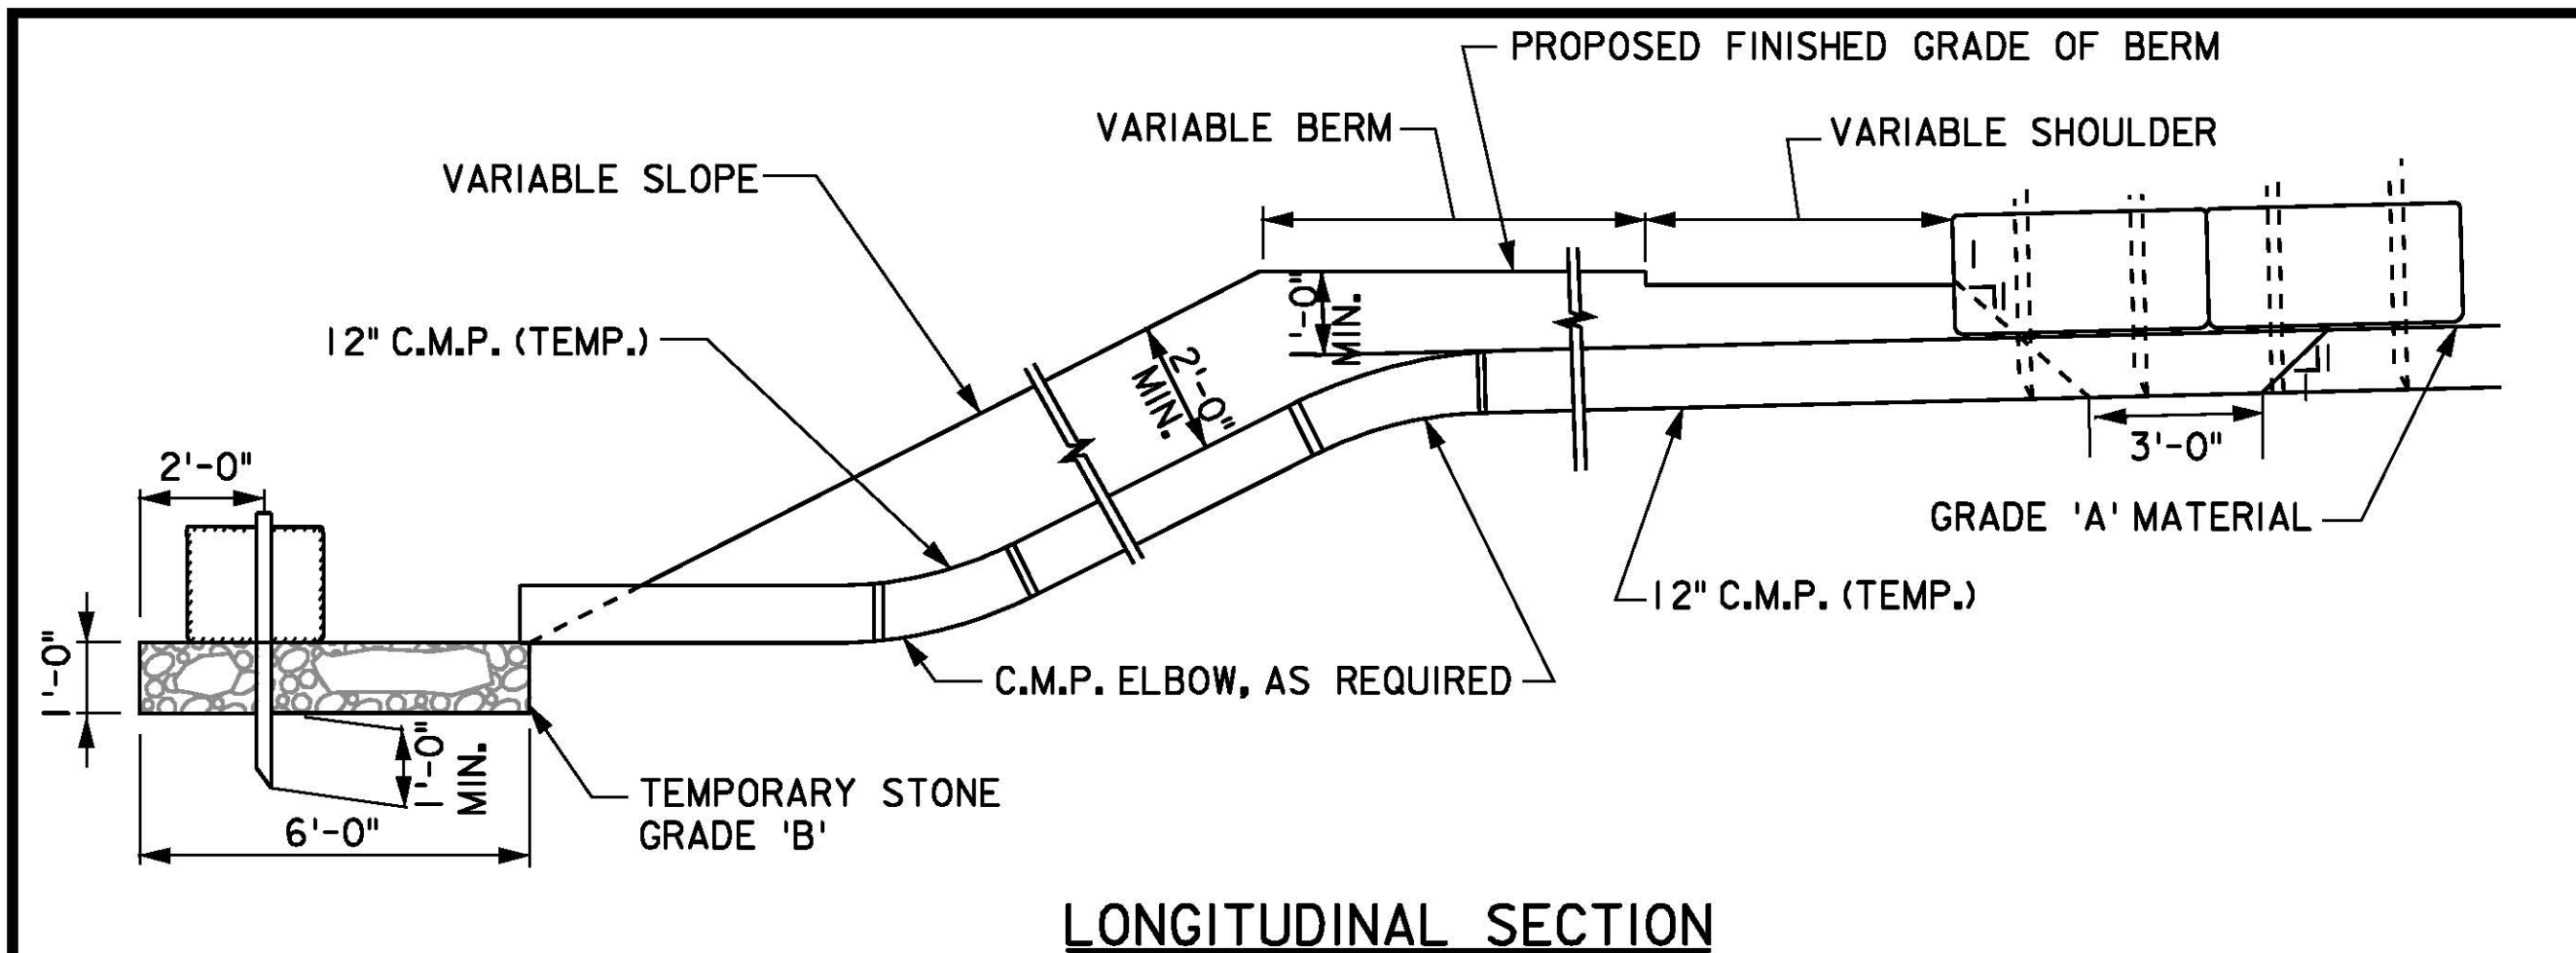
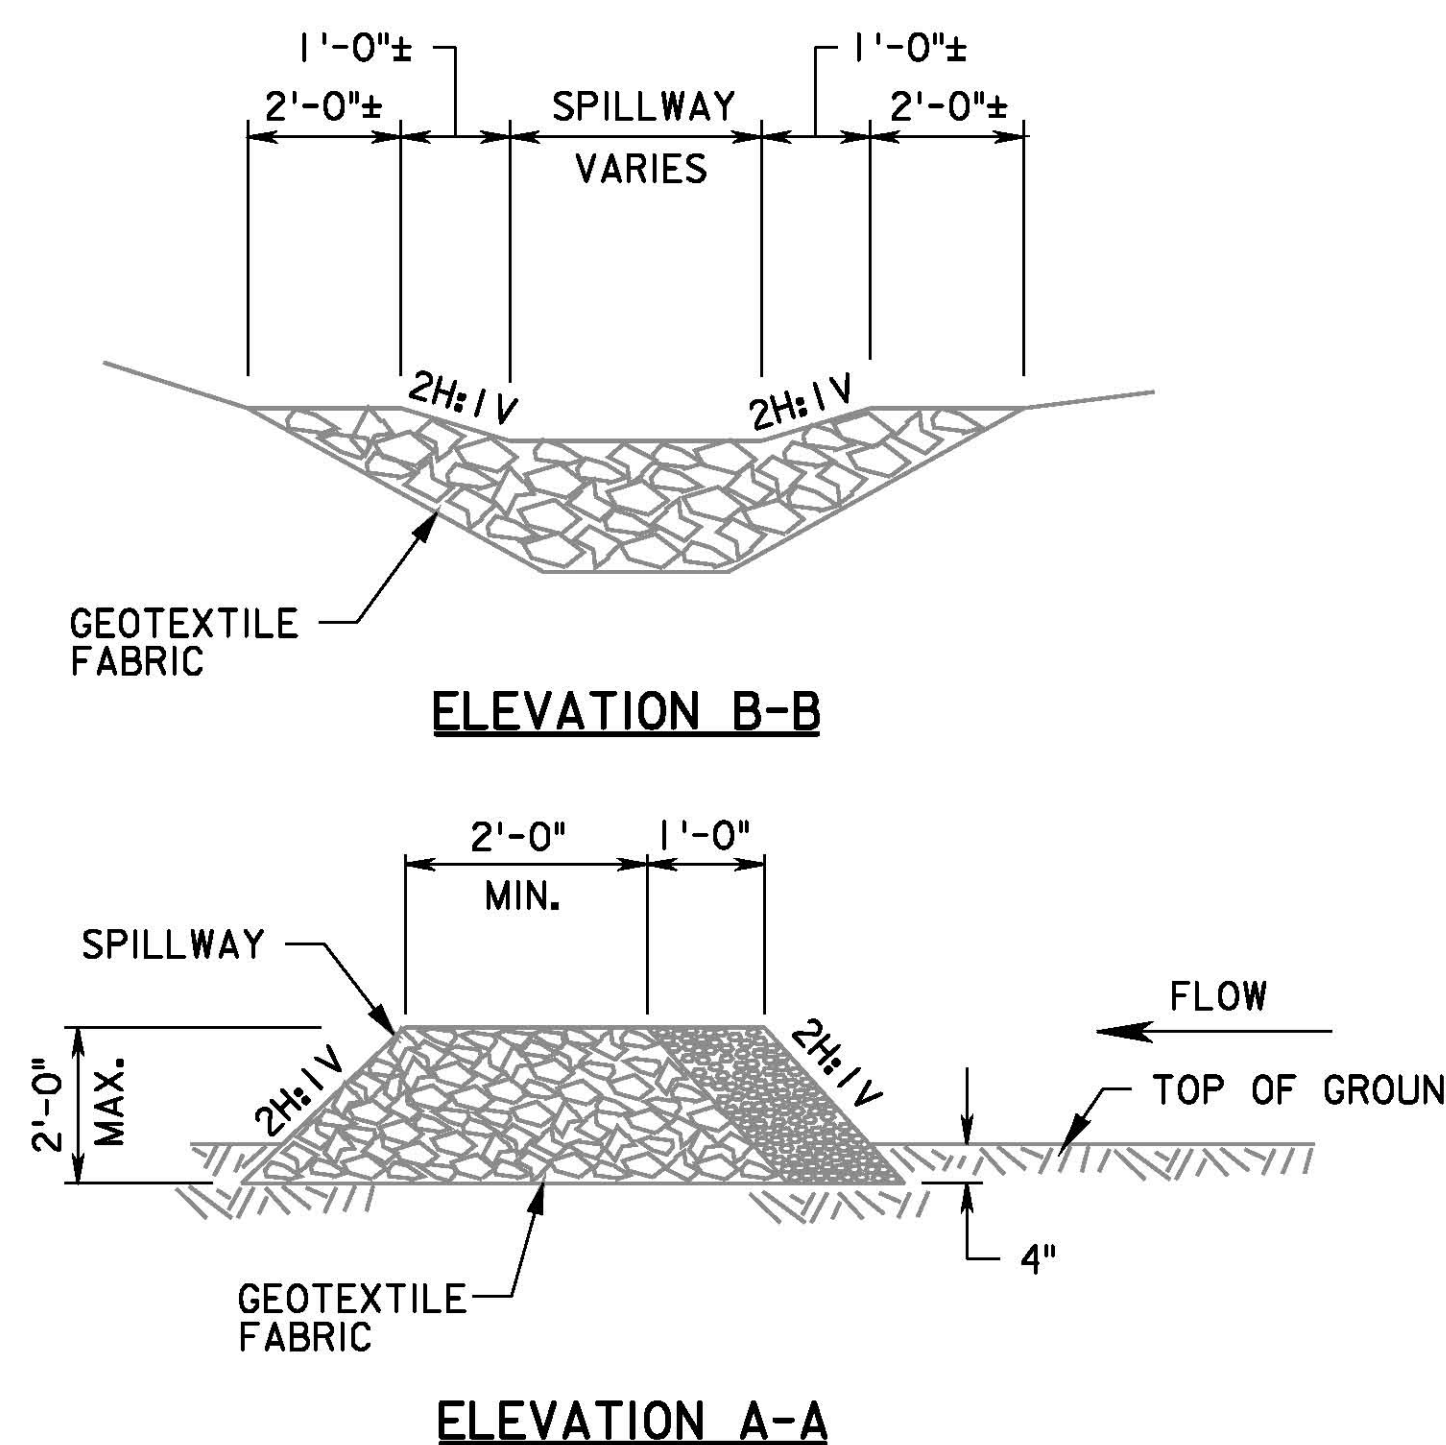


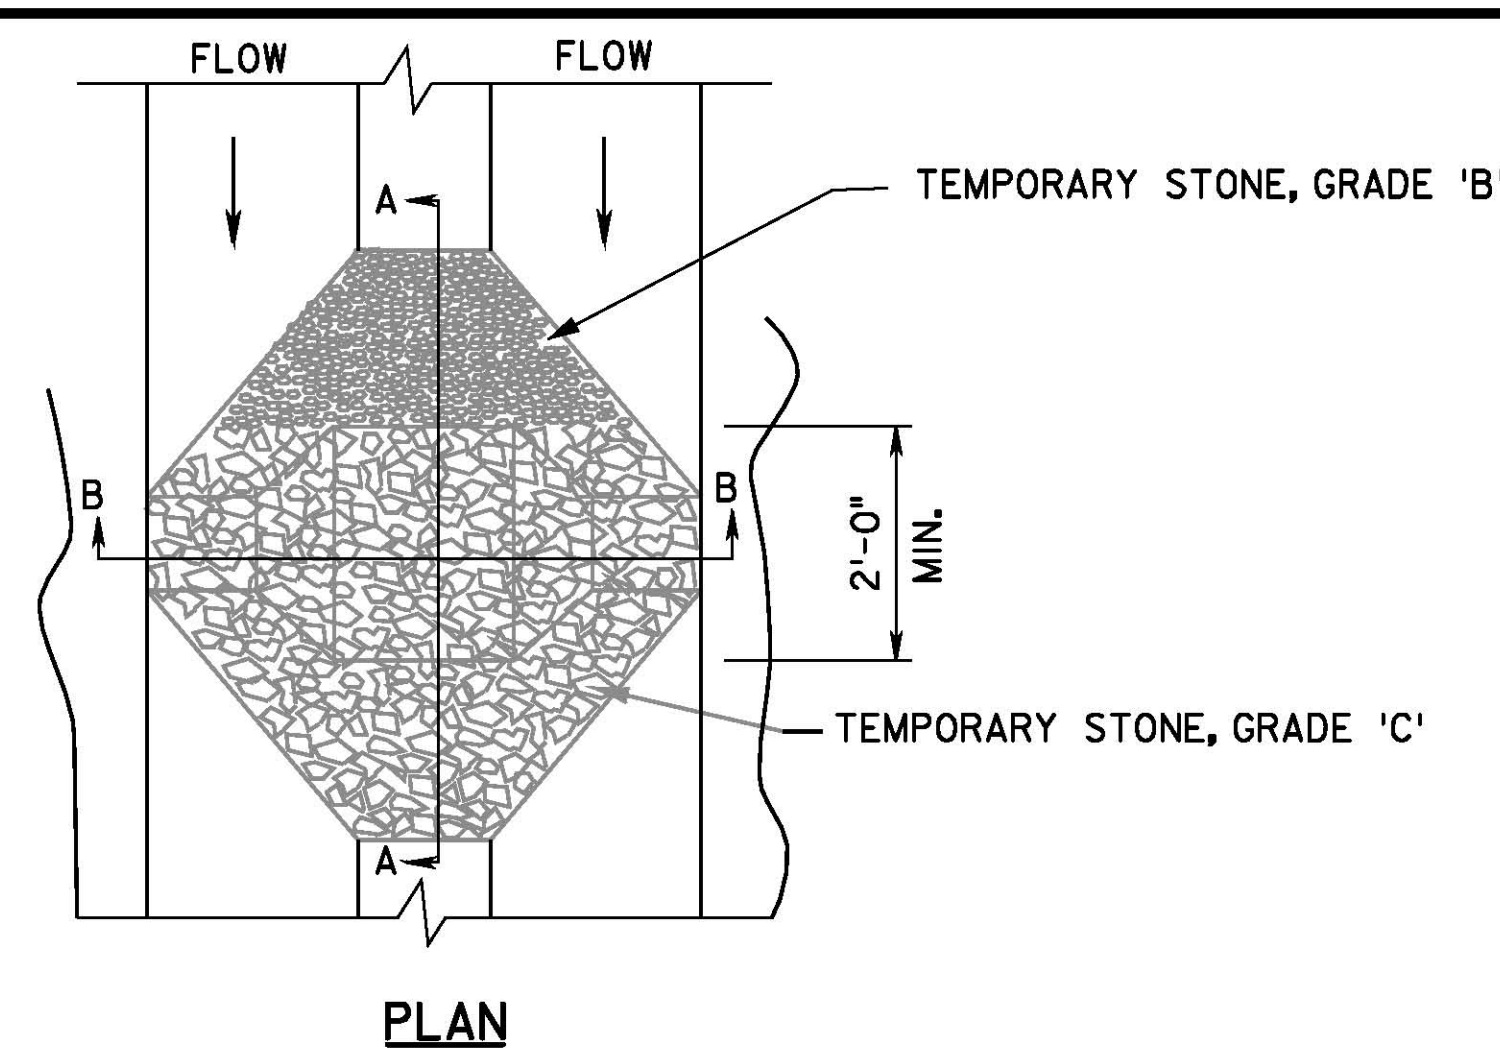


TYPICAL APPLICATION OF TEMPORARY HAY BALES AND SLOPE DRAIN

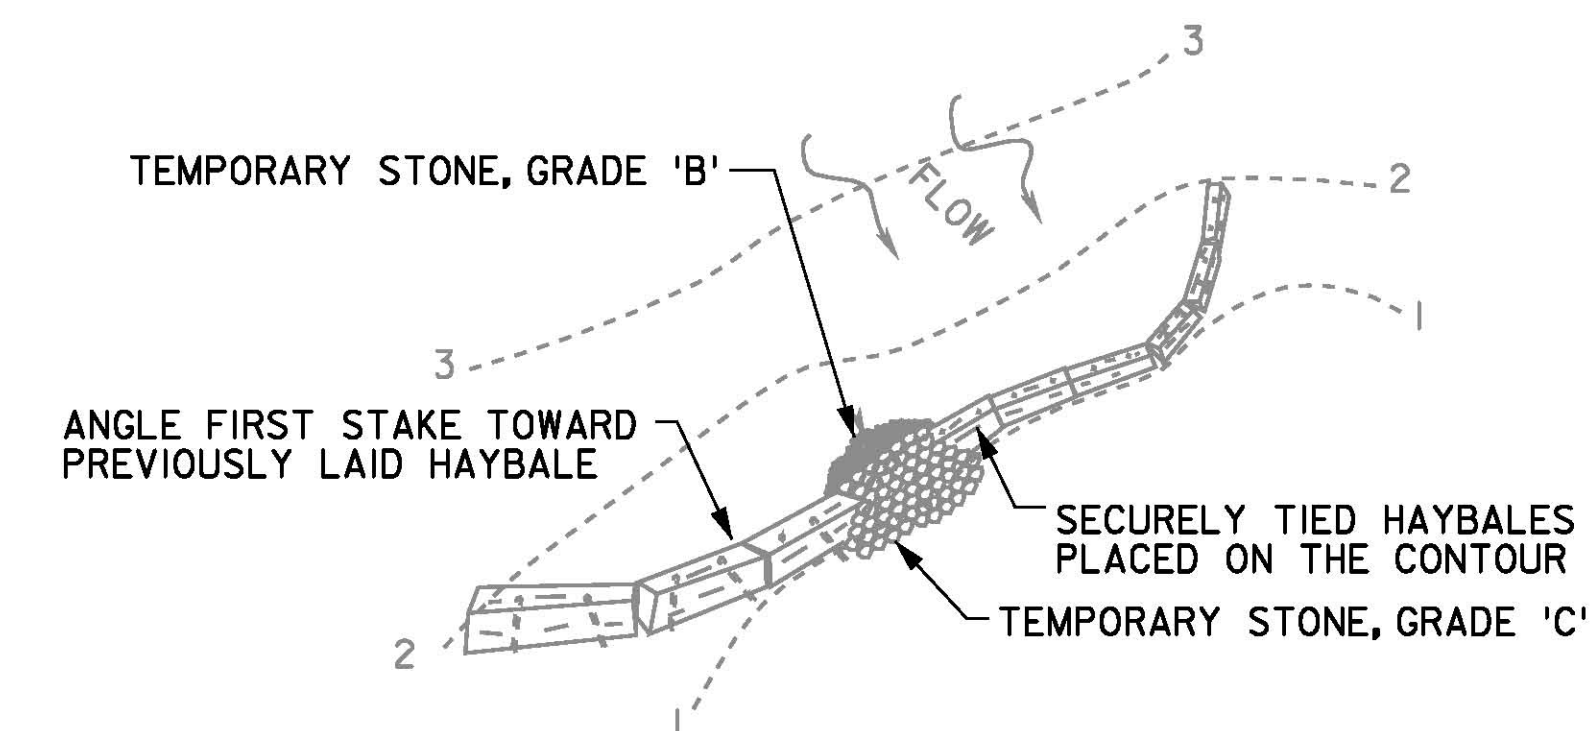


STONE CHECK DAM

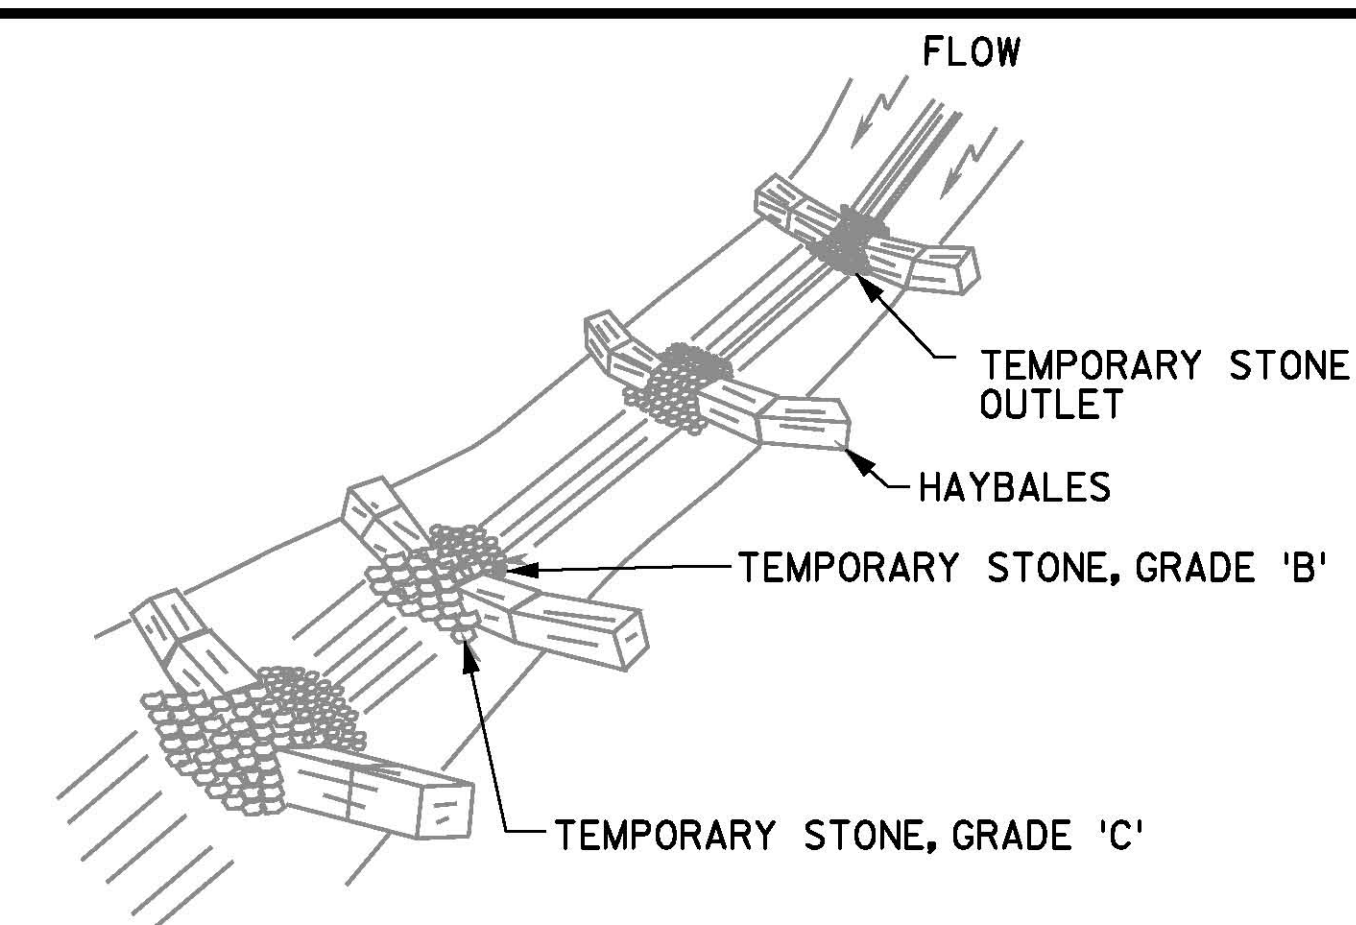

PLACEMENT AND ANCHORING DETAILS

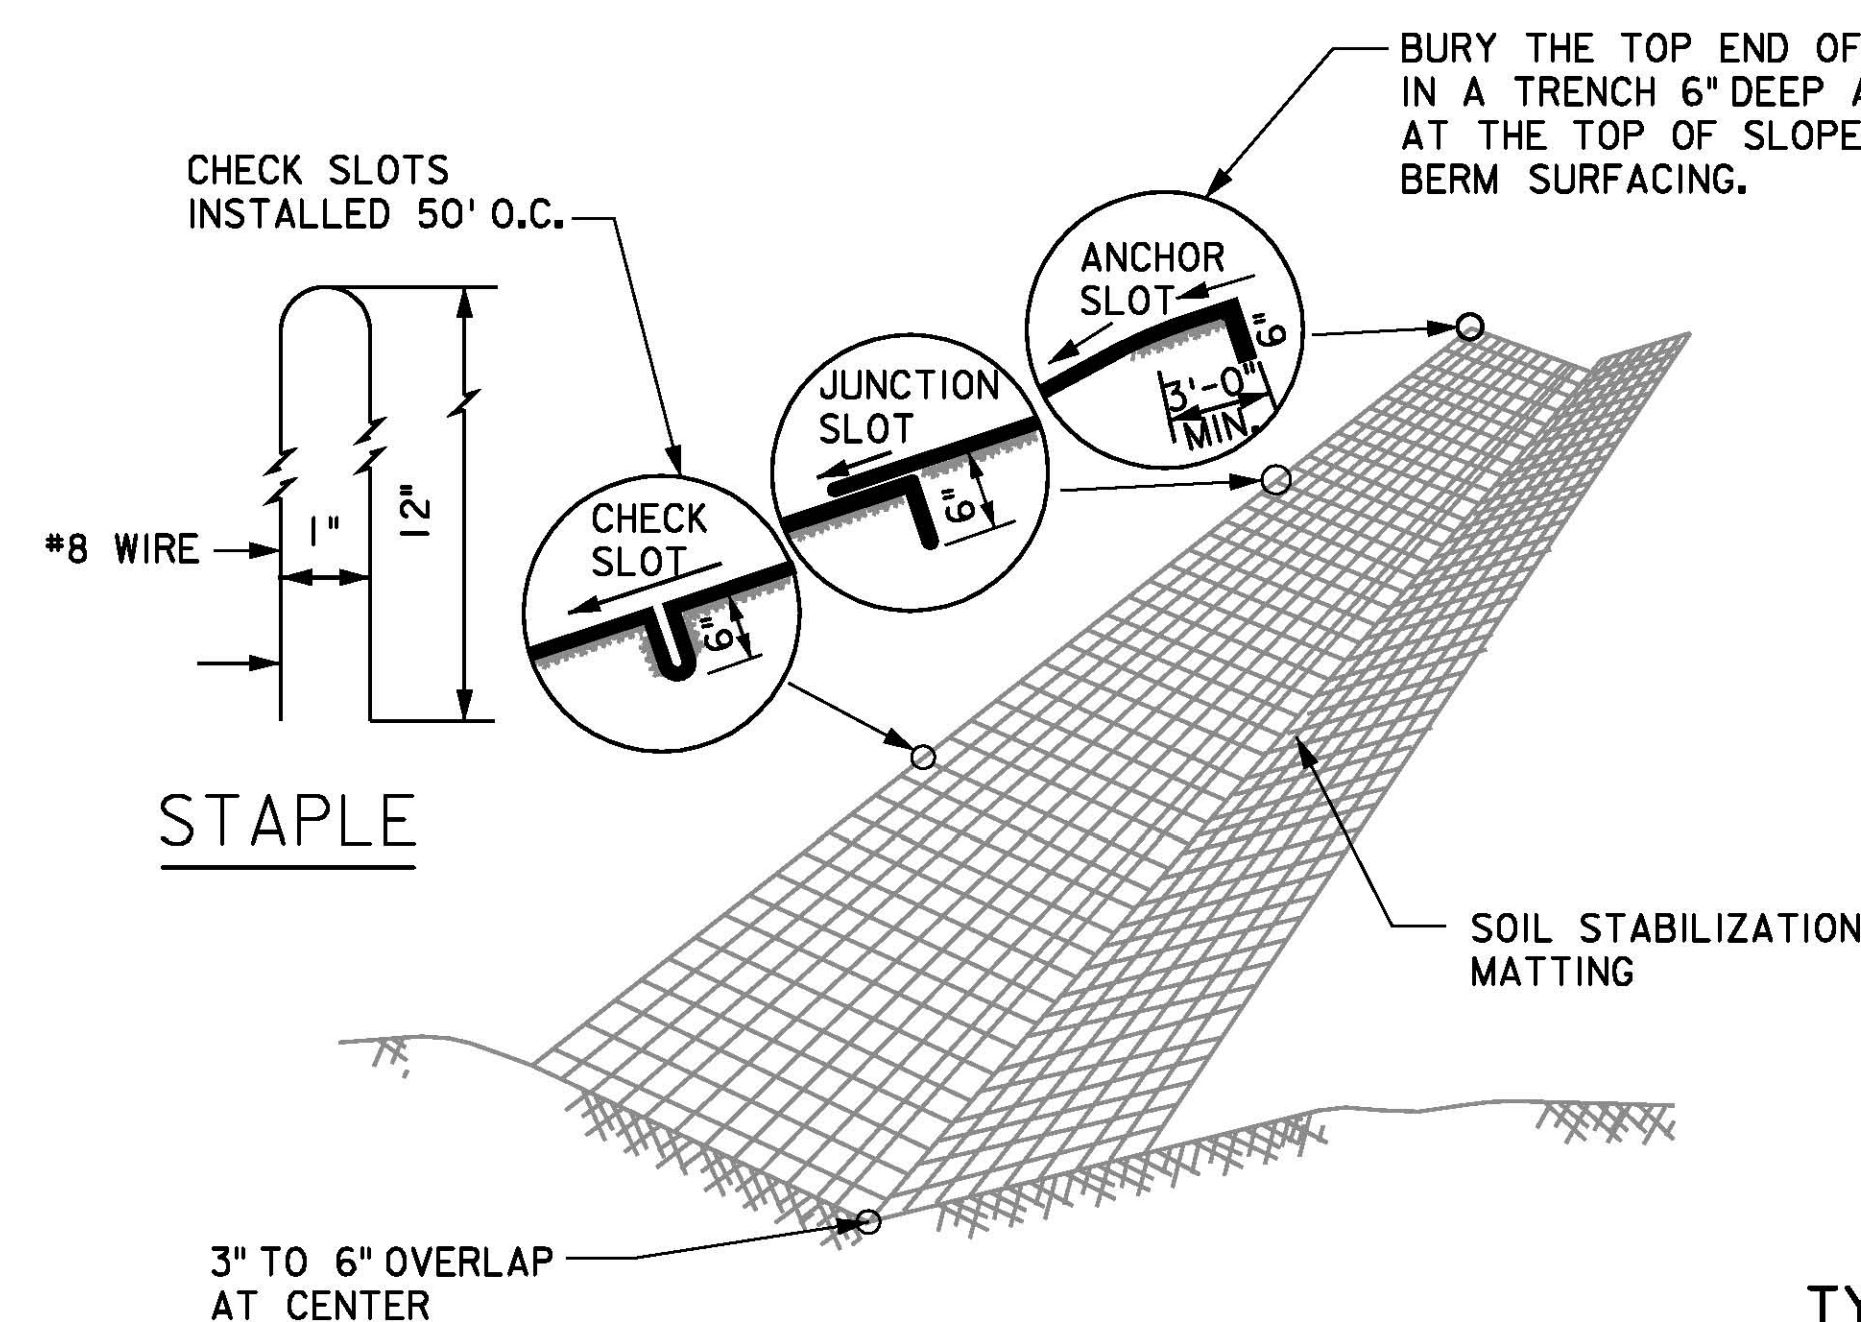



TYPICAL INSTALLATION METHOD FOR SOIL STABILIZATION MATTING

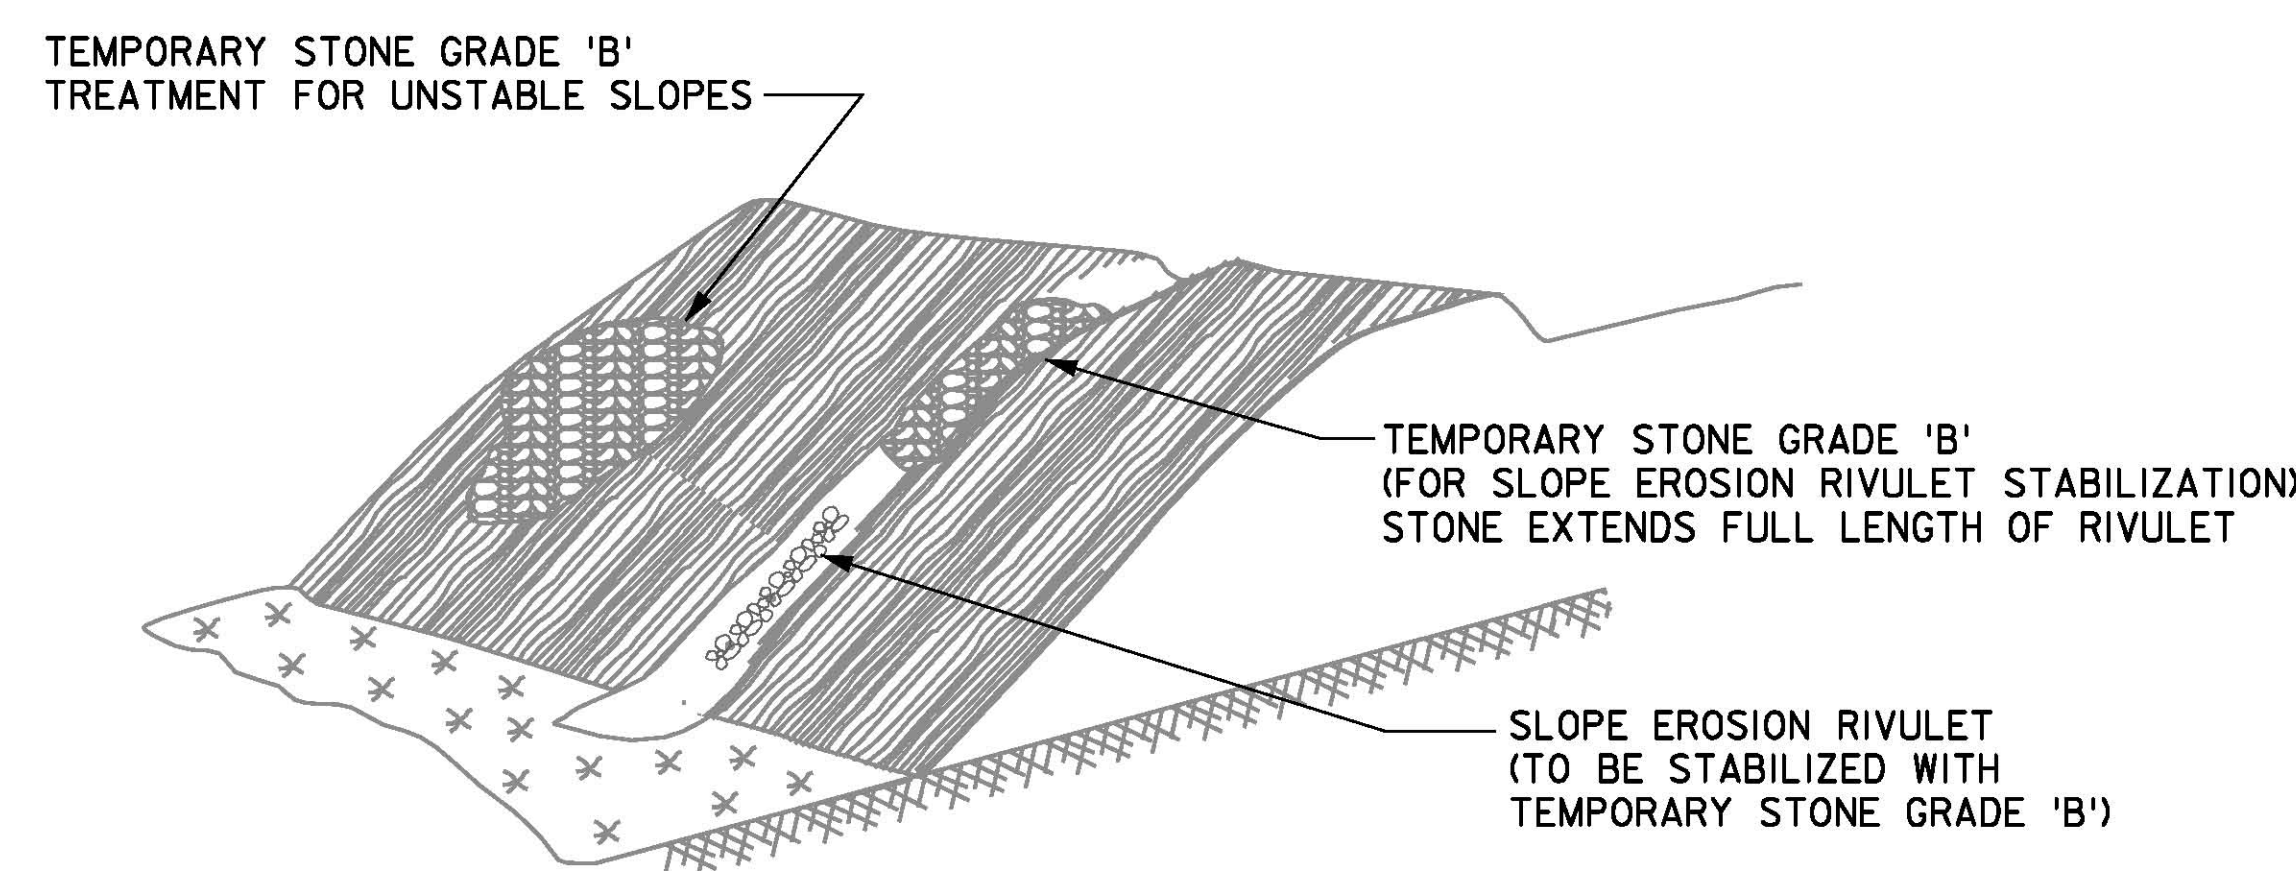

TYPICAL INTERIM SLOPE STABILIZATION AND EROSION CONTROL MEASURES USING TEMPORARY STONE, GRADE 'B'

NOTE:
HAY BALE STAKES TO BE EMBEDDED 1' MIN. INTO EXISTING GROUND.

STONE OTULET SECTION DETAIL HAYBALE CHECK DAM WITH TEMPORARY STONE OUTLET

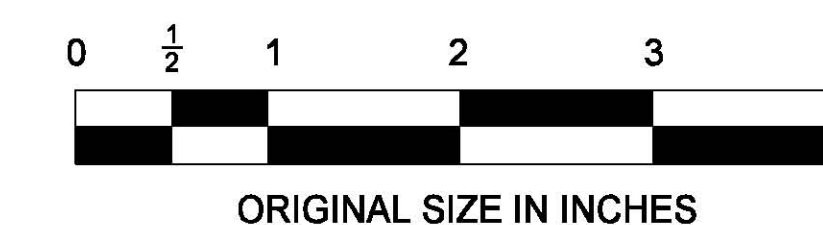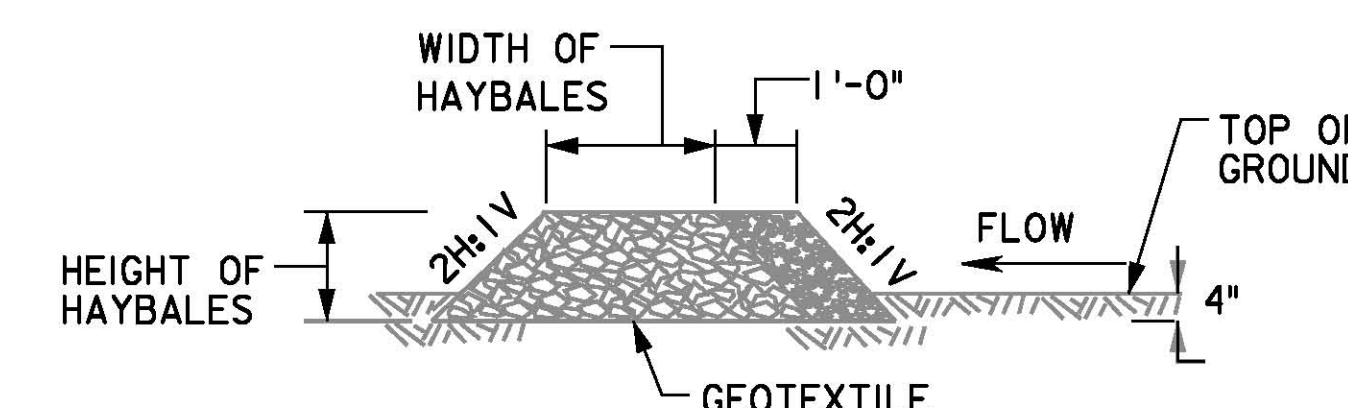

App.	No.	DATE	REVISION
		04/09	ORIGINAL DRAWING

CONTRACT NO.

NEW JERSEY TURNPIKE AUTHORITY

EROSION CONTROL DETAILS - 1

OFFICE OF THE CHIEF ENGINEER

2009 STANDARD

DRAWING

DR-10

SHEET NO.

OF