

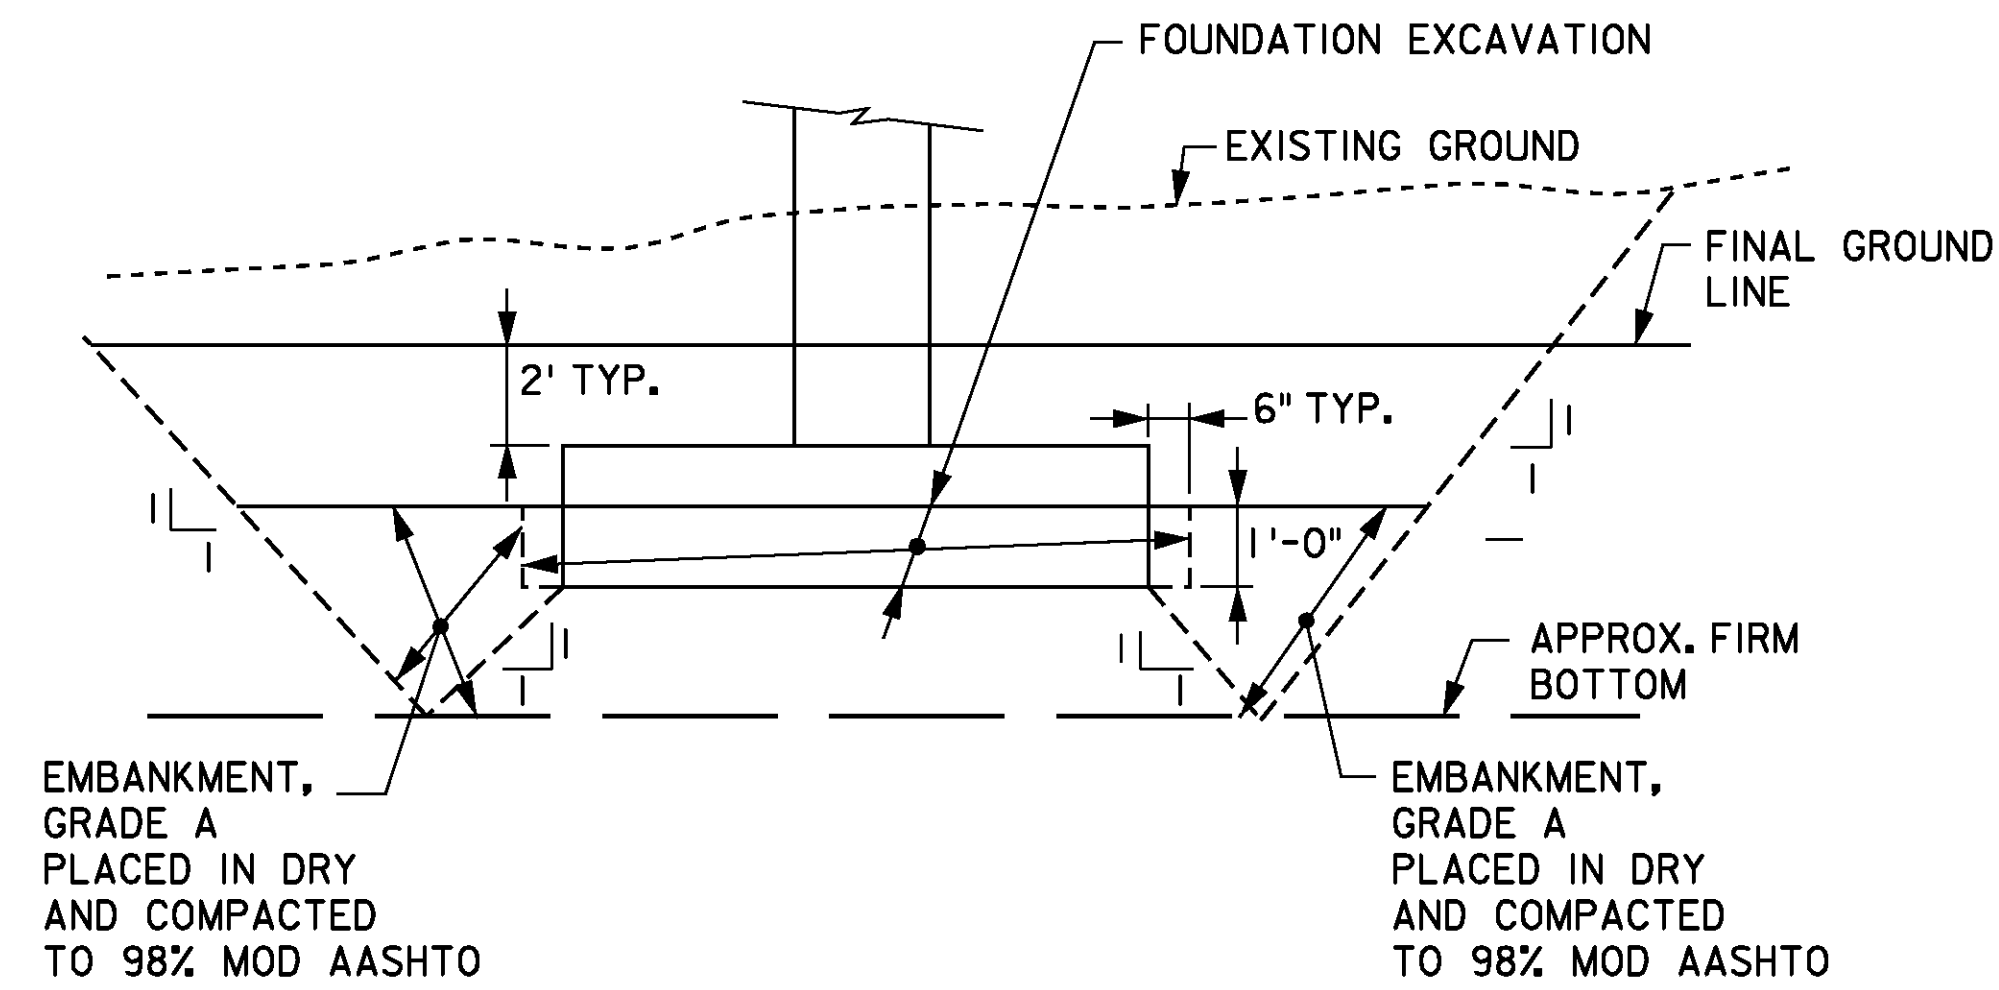


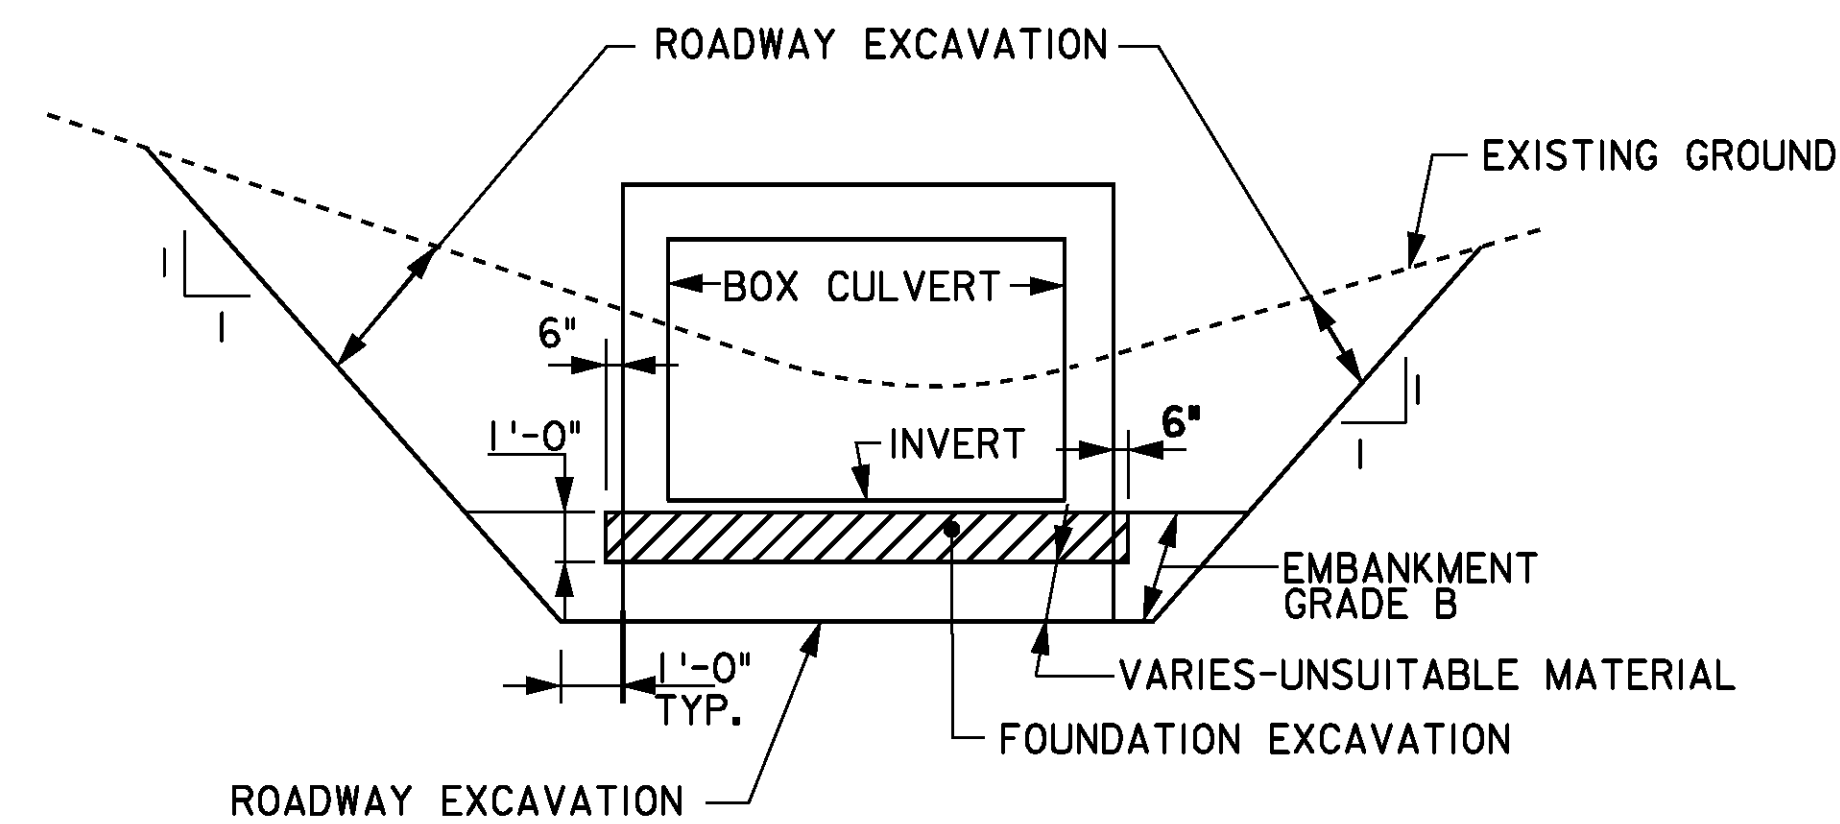


UNSUITABLE MATERIAL EXCAVATION UNDER FOOTINGS


NOTE:
EXCAVATION BOUNDED BY THE GROUND SURFACE,
1:1 SLOPE LINES AND APPROXIMATE FIRM BOTTOM
SHALL BE MEASURED AND PAID FOR UNDER ROADWAY
EXCAVATION, EARTH.

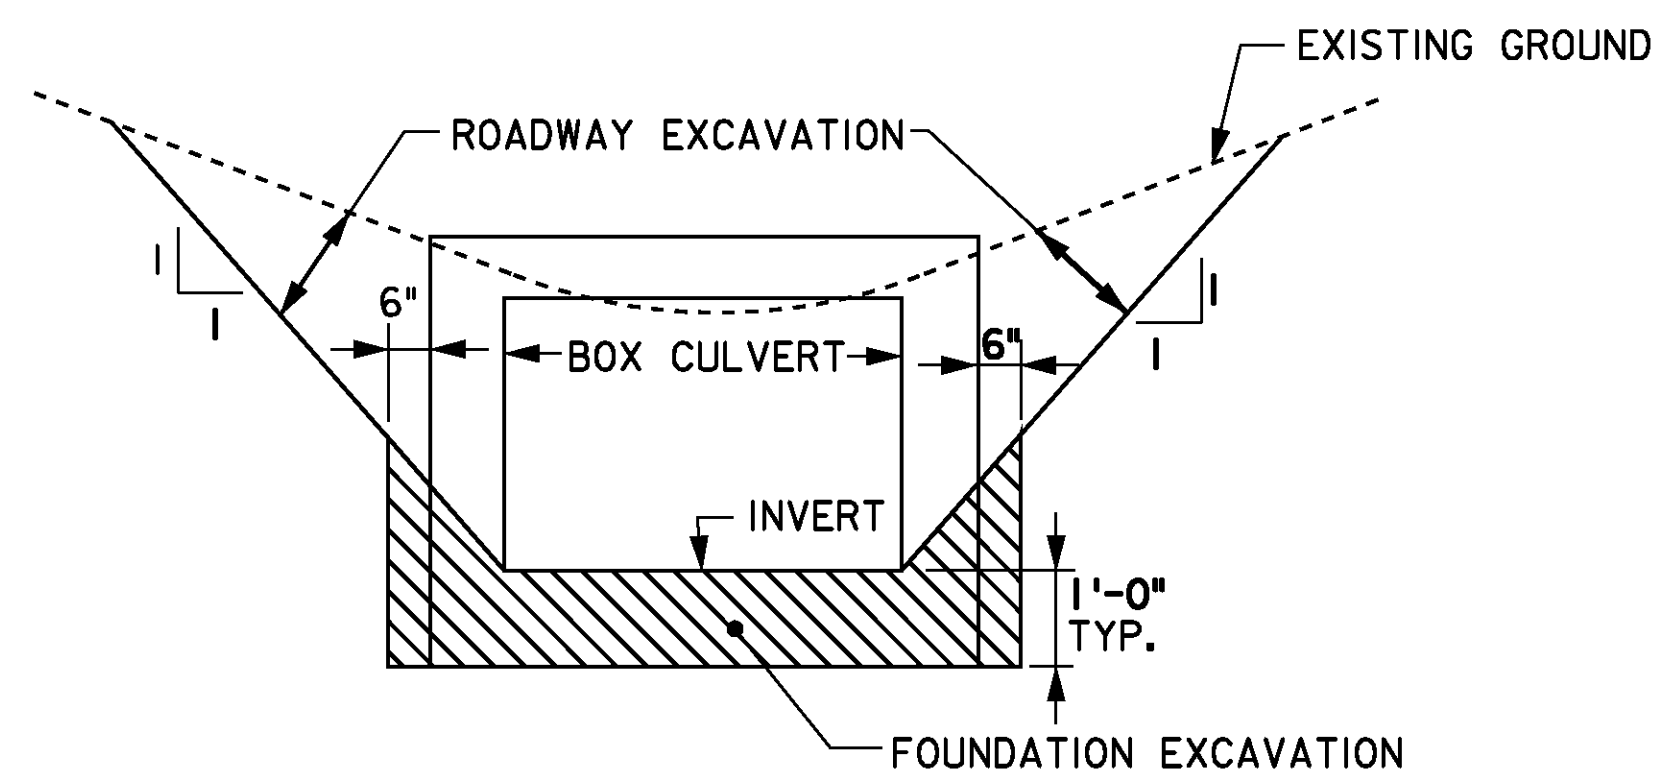

BOX CULVERTS

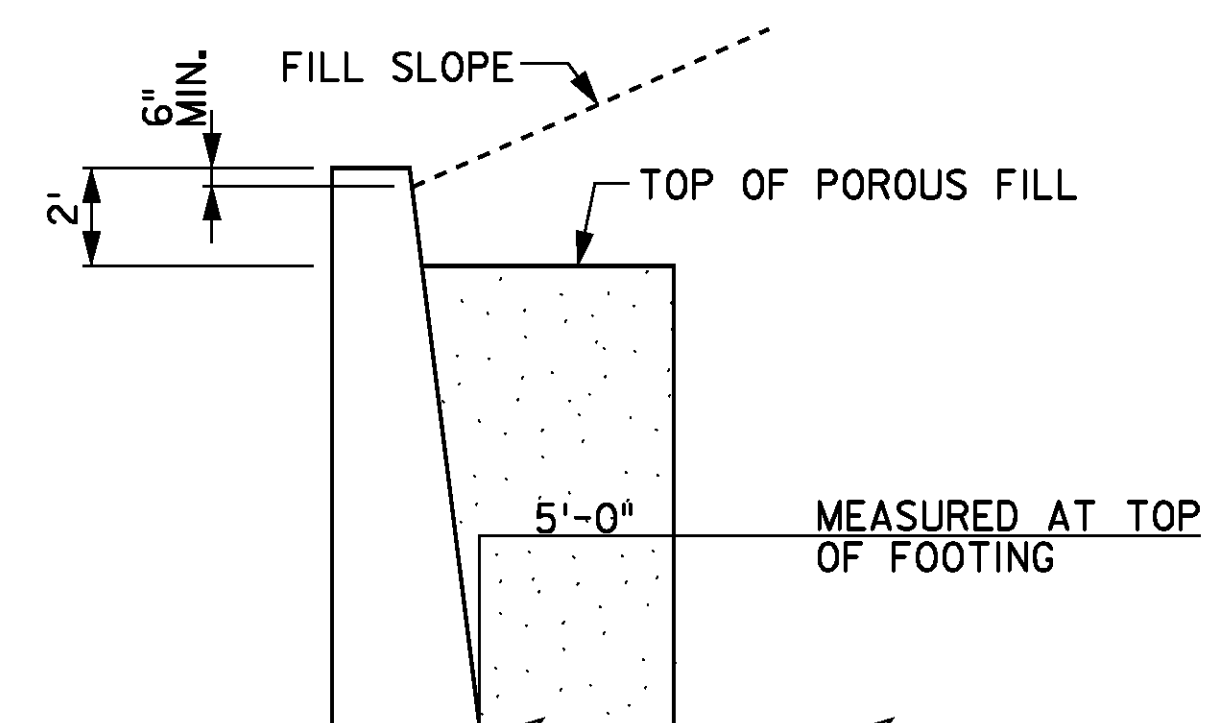

TOE OF SLOPE WALL SECTION NO SCALE

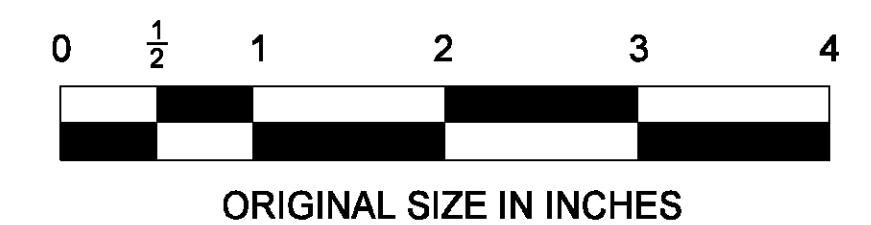

NEW JERSEY TURNPIKE AUTHORITY

FOUNDATION EXCAVATION AND POROUS FILL - 2

OFFICE OF THE CHIEF ENGINEER

2009 STANDARD
DRAWING

FX-2

		04/09	ORIGINAL DRAWING
App.	No.	DATE	REVISION

CONTRACT NO.

SHEET NO.

OF