




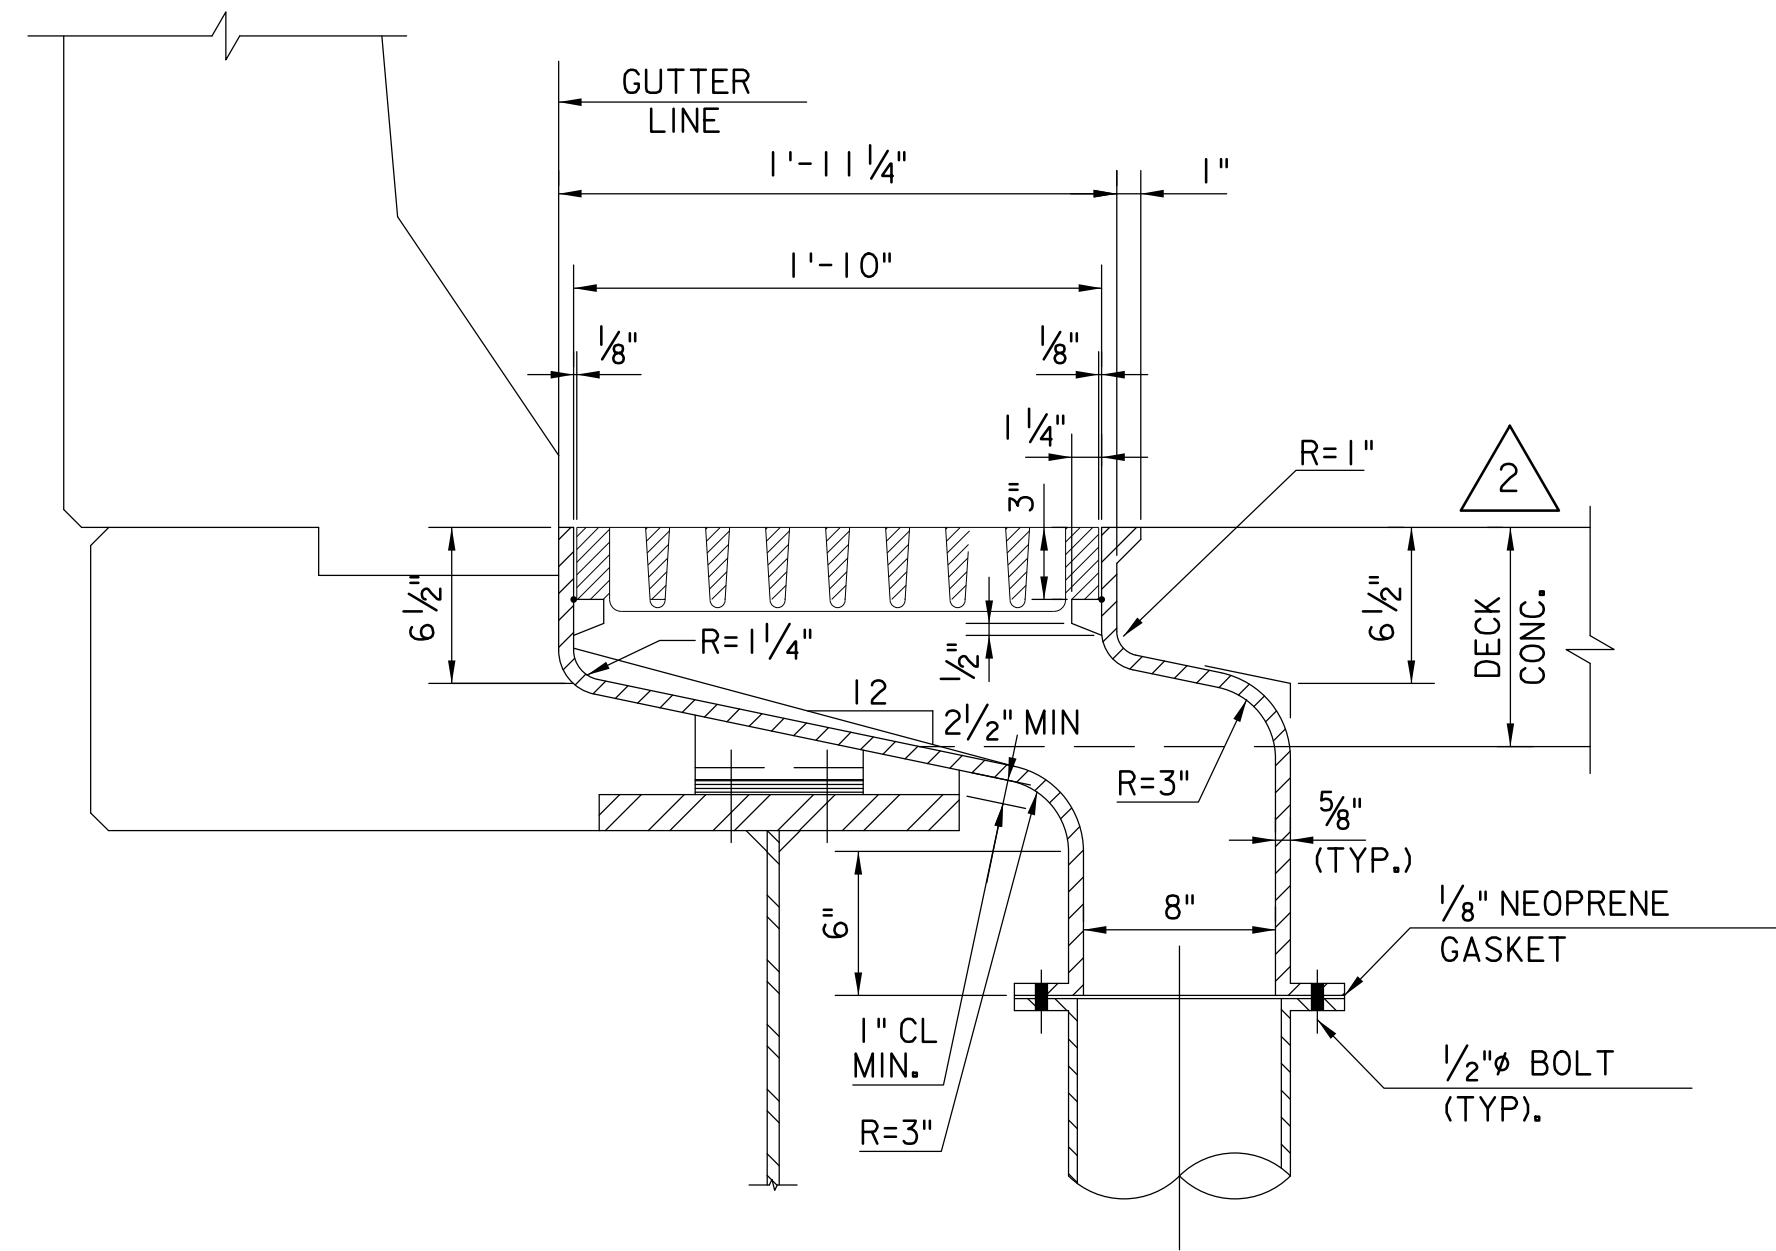

SECTION A-A  
1/2" = 1'-0"

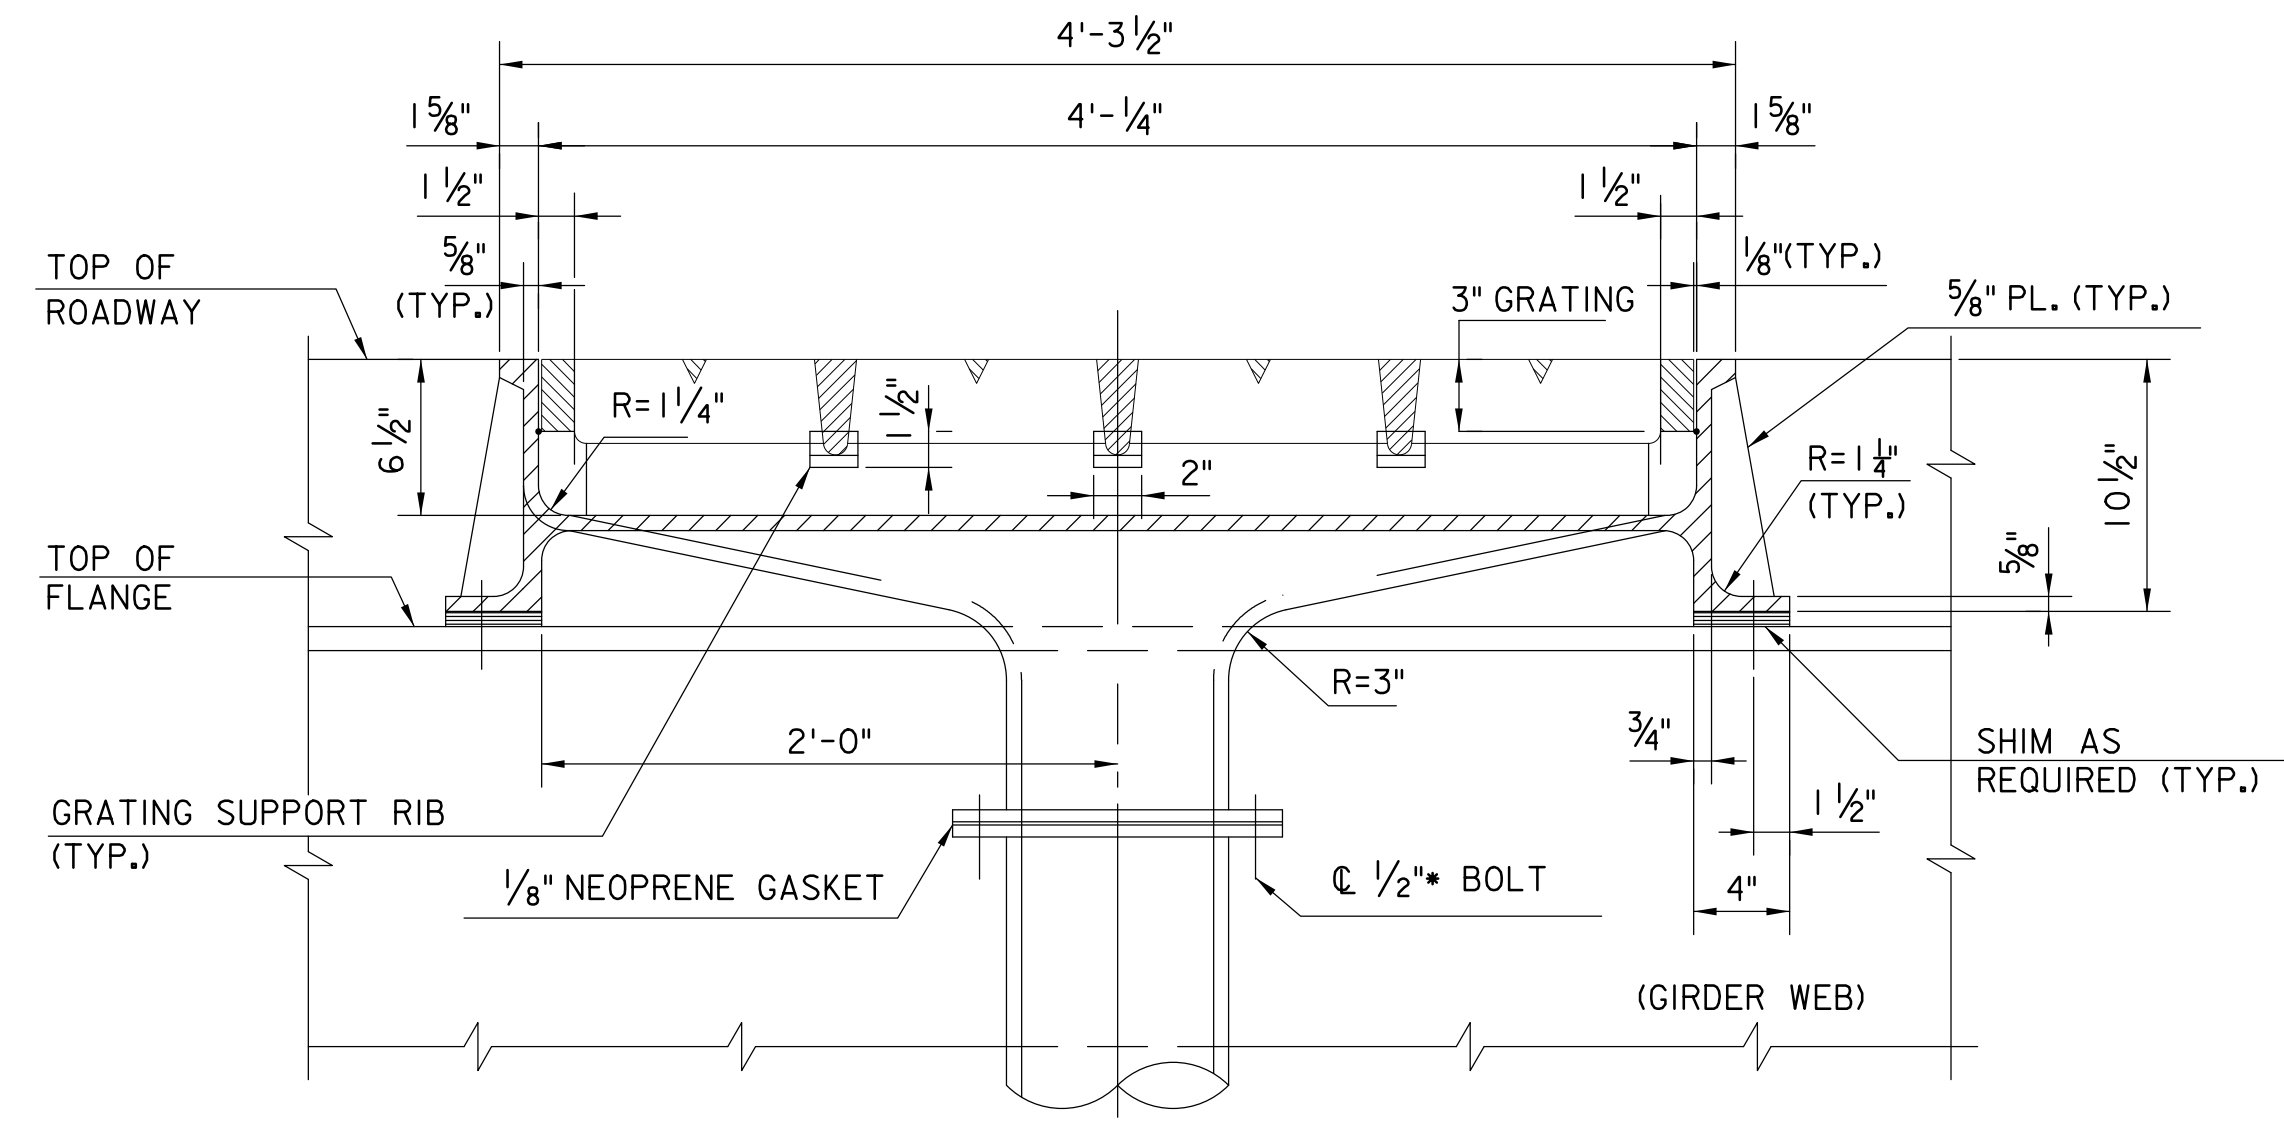


SECTION B-B  
1/2" = 1'-0"

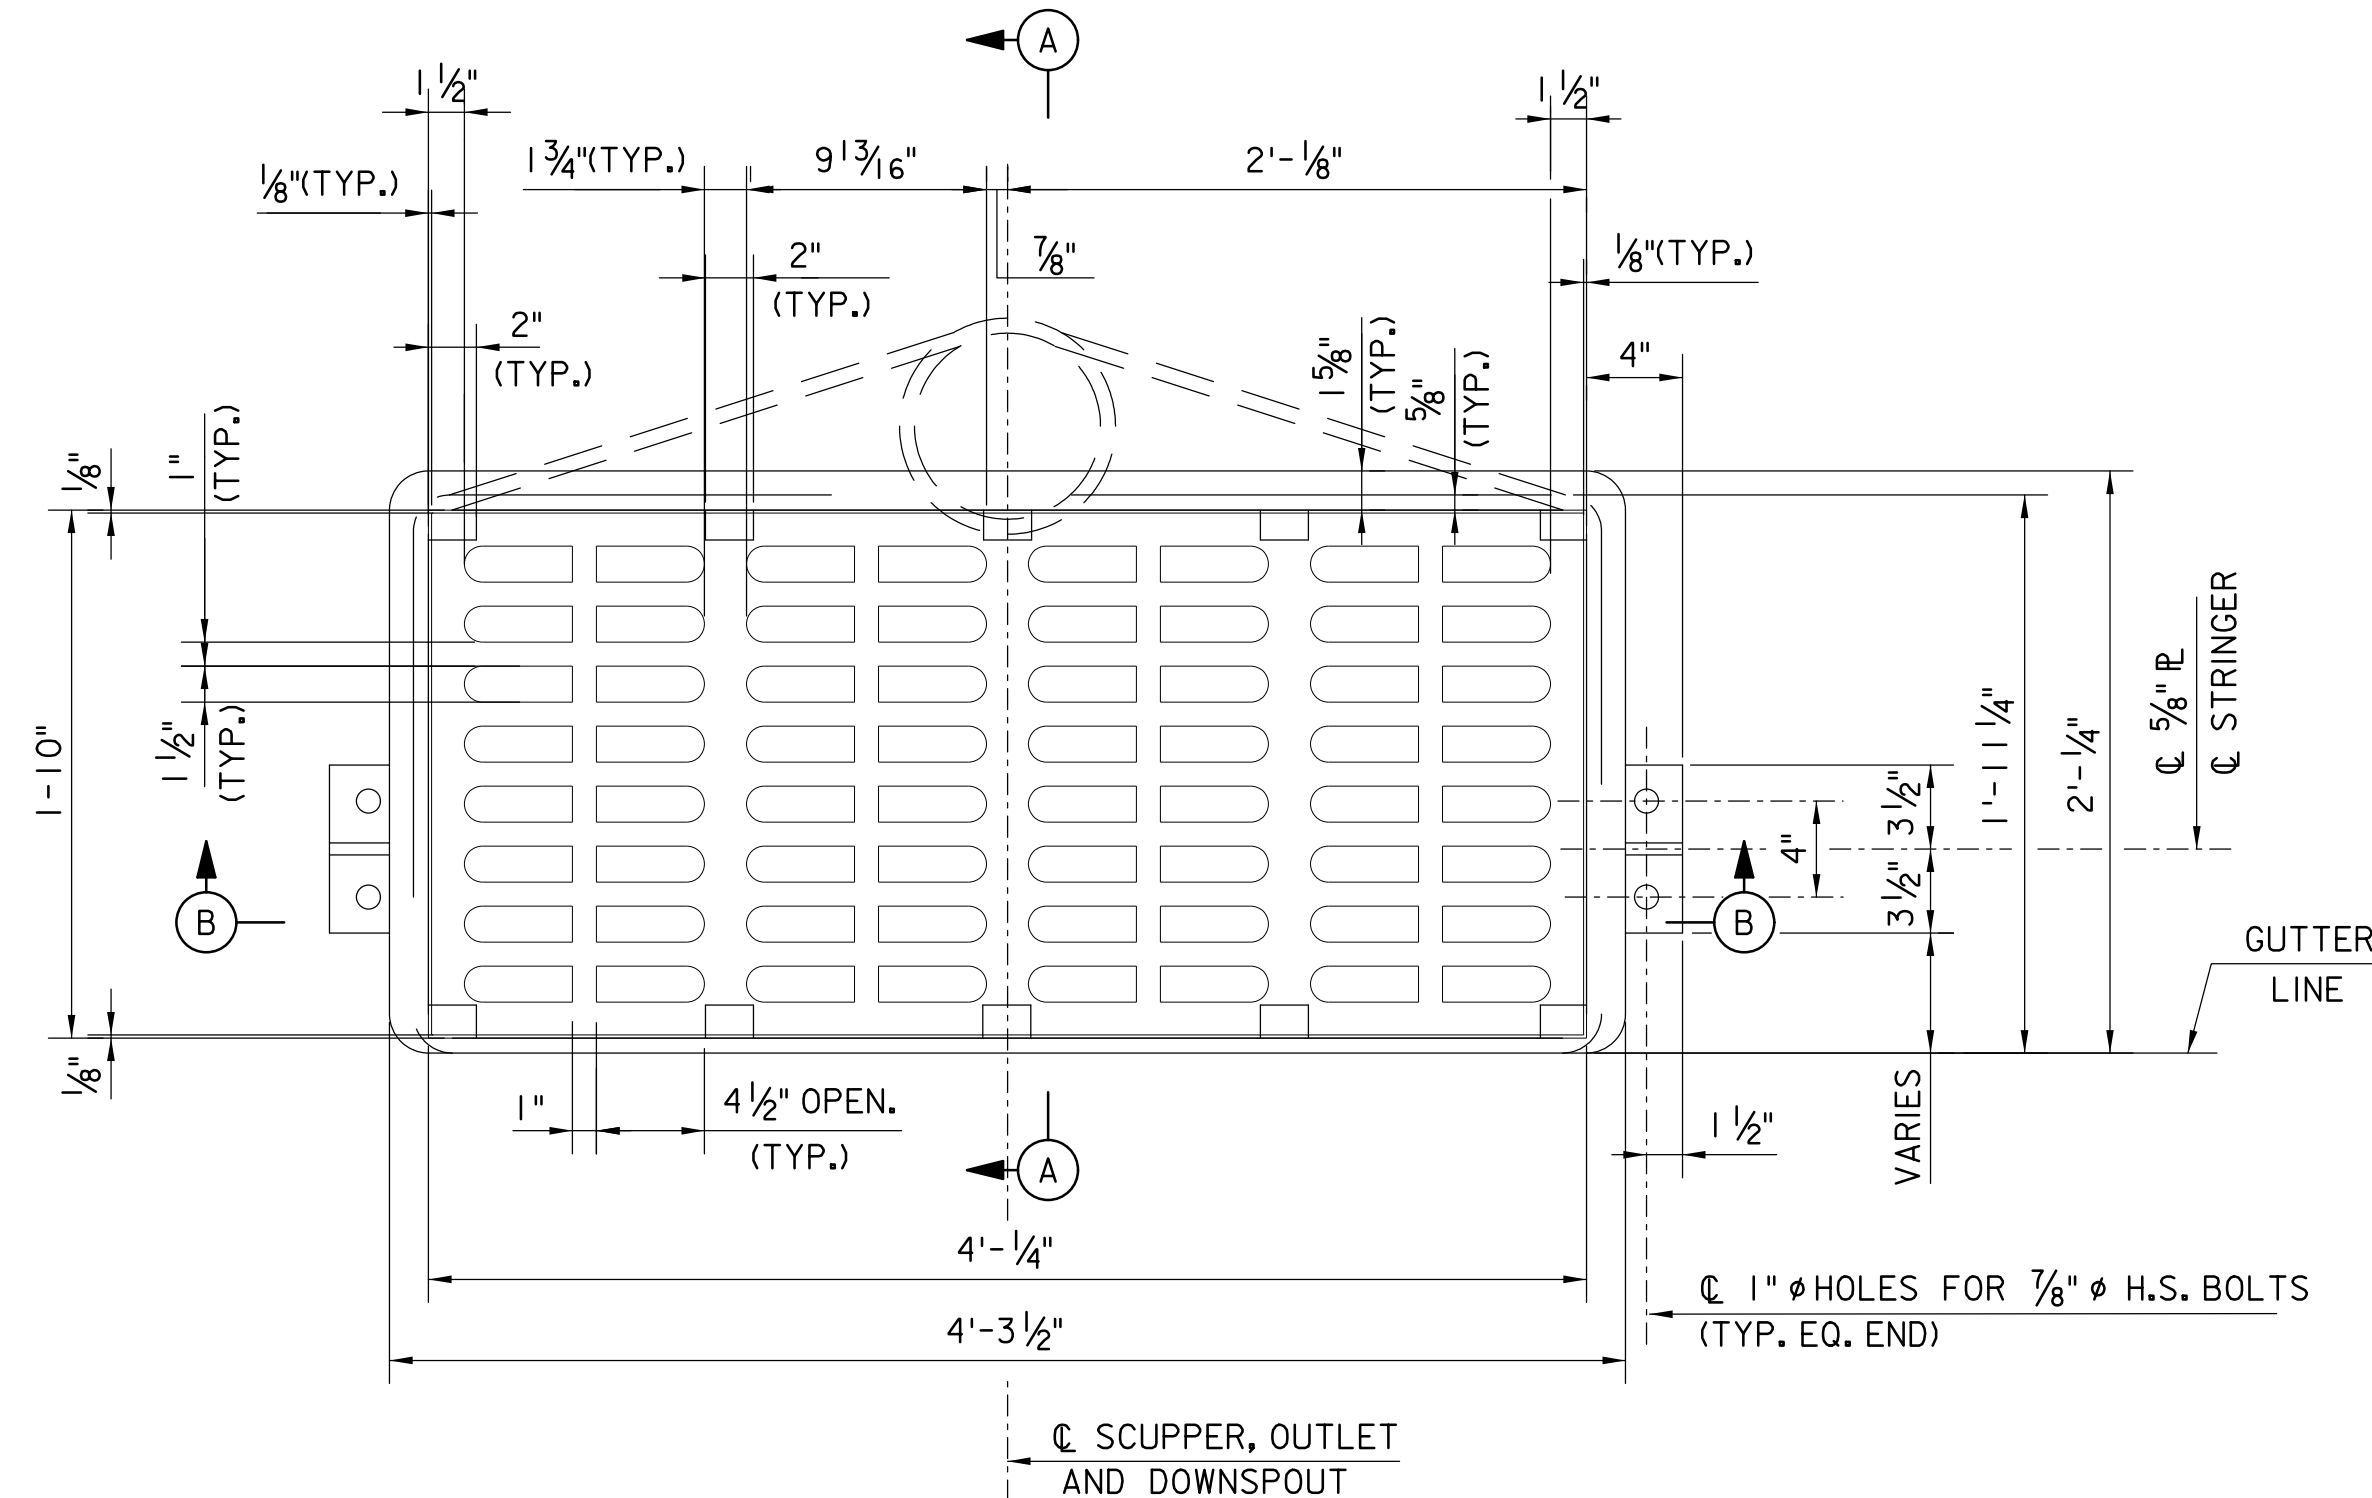

PLAN  
1/2" = 1'-0"

#### NOTES:

1. THE GRATE DIMENSIONS ARE THE SAME AS SHOWN ON BR-2A.
2. FOR ADD'L. NOTES SEE STD. DWG. BR-2A.
3. FOR DETAILS NOT SHOWN SEE STD. DWG. BR-2A.
4. THIS DETAIL SHALL BE USED IN LIEU OF DETAILS ON STANDARD DRAWING BR-2A ONLY WITH APPROVAL OF THE ENGINEER.

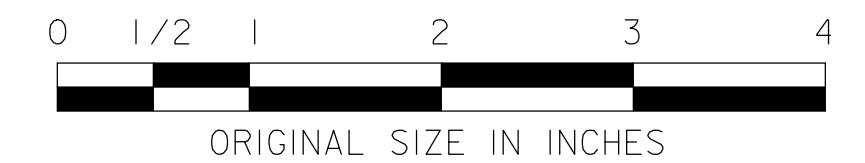

NEW JERSEY TURNPIKE AUTHORITY  
**NEW JERSEY TURNPIKE  
GARDEN STATE PARKWAY**  
STANDARD DRAWINGS

#### BRIDGE DRAINAGE DETAILS - II

| 2    | REVISED; CONFORMS TO 2019 DESIGN MANUAL AND MINOR REVISIONS | 10/22 |
|------|-------------------------------------------------------------|-------|
| 1    | REVISED; GRATE TO CONFORM TO NJDEP CRITERIA                 | 06/07 |
| 0    | REISSUED; CONFORMS TO 2004 SPECS                            | 02/05 |
| REV. | DESCRIPTION                                                 | DATE  |

OFFICE OF THE CHIEF ENGINEER  
NEW JERSEY TURNPIKE AUTHORITY  
WOODBIDGE, NEW JERSEY

STANDARD DRAWING

**BR-2B**