


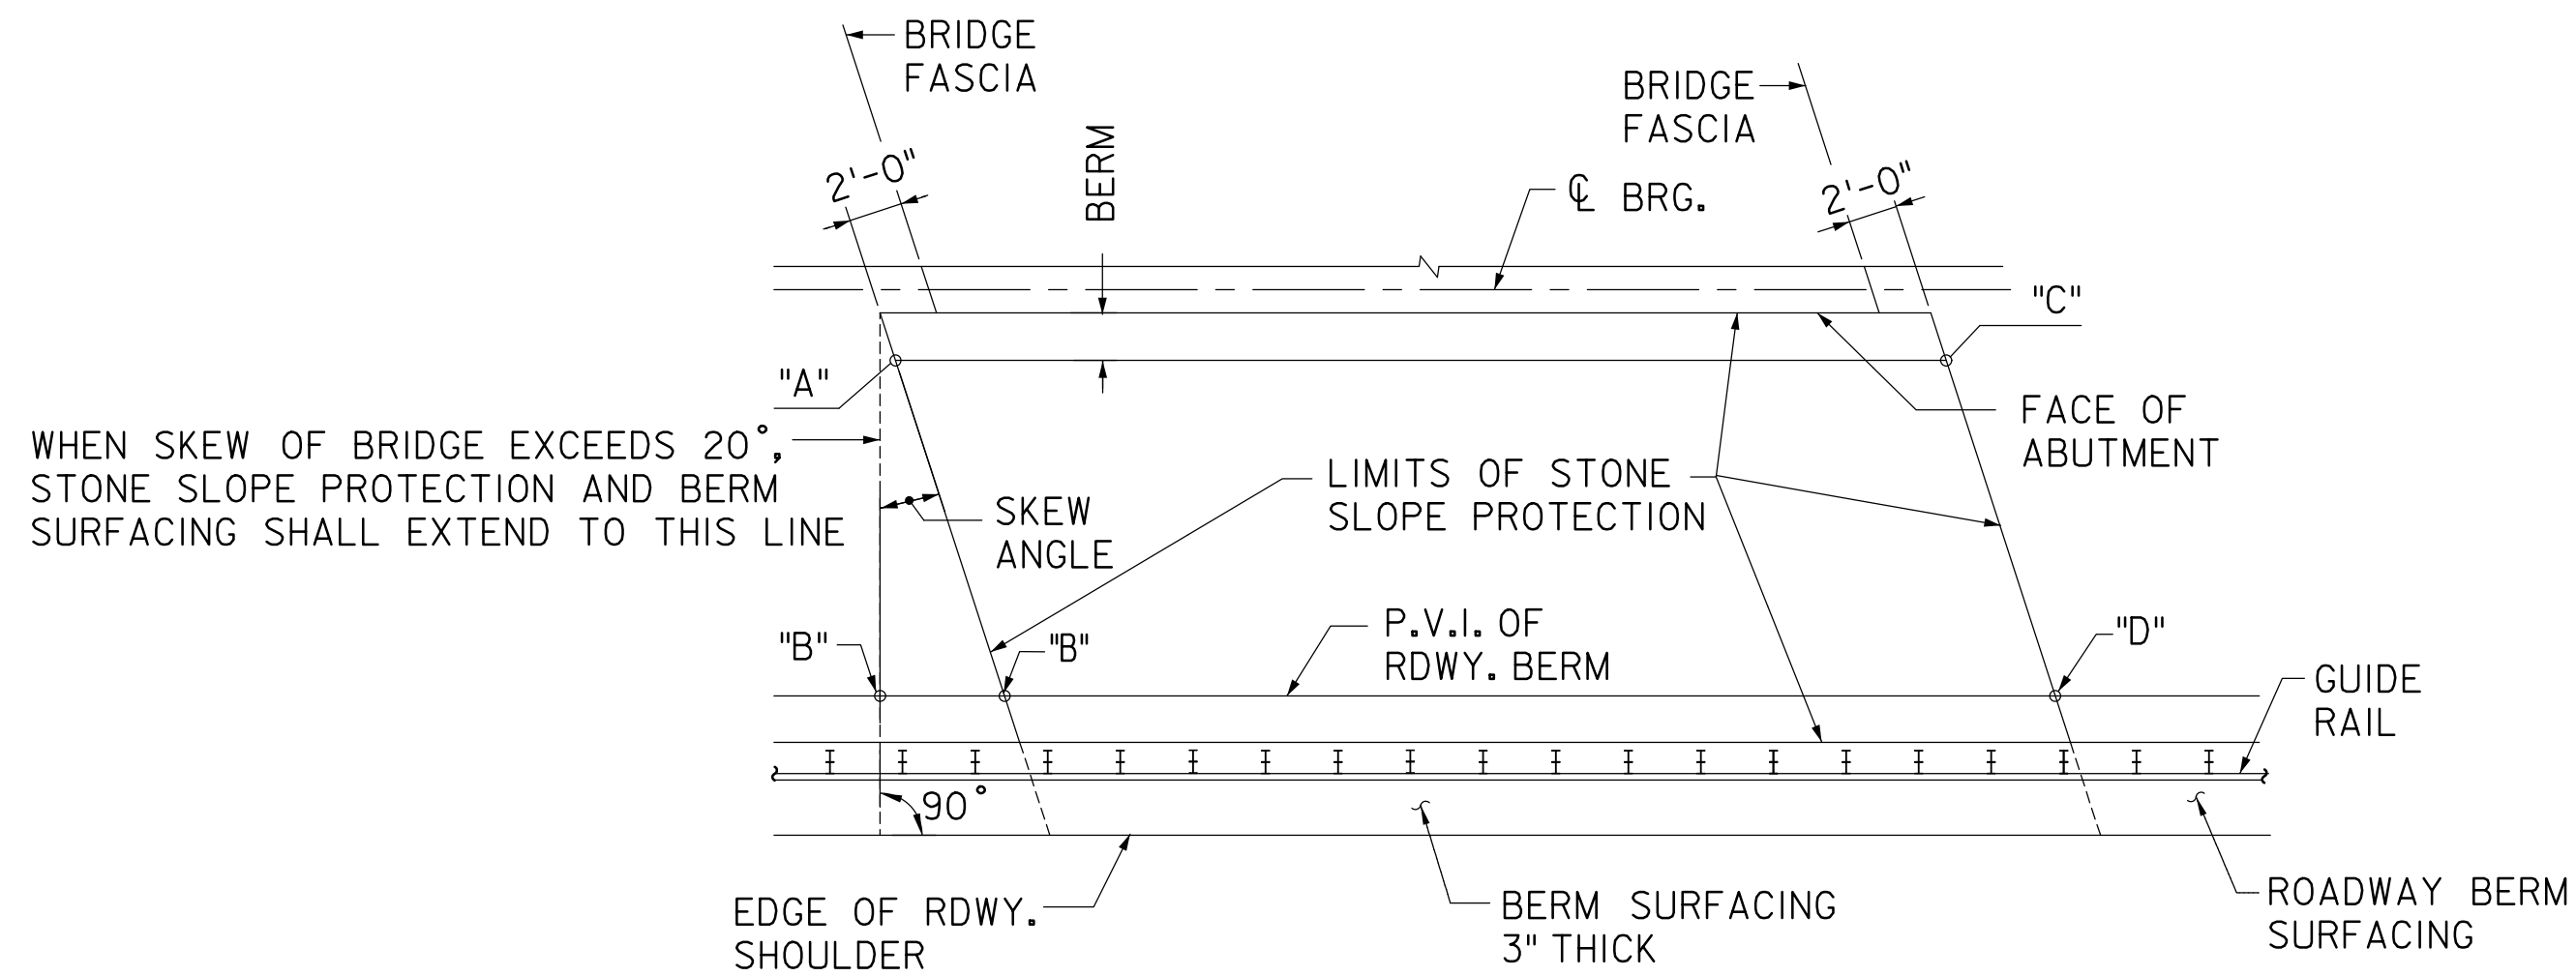


NOTE:

FOR ELEVATIONS OF POINTS "A", "B", "C" AND "D", SEE GENERAL PLAN AND ELEVATION SHEET.

TYPICAL SLOPE PLAN

1/8" = 1'-0"

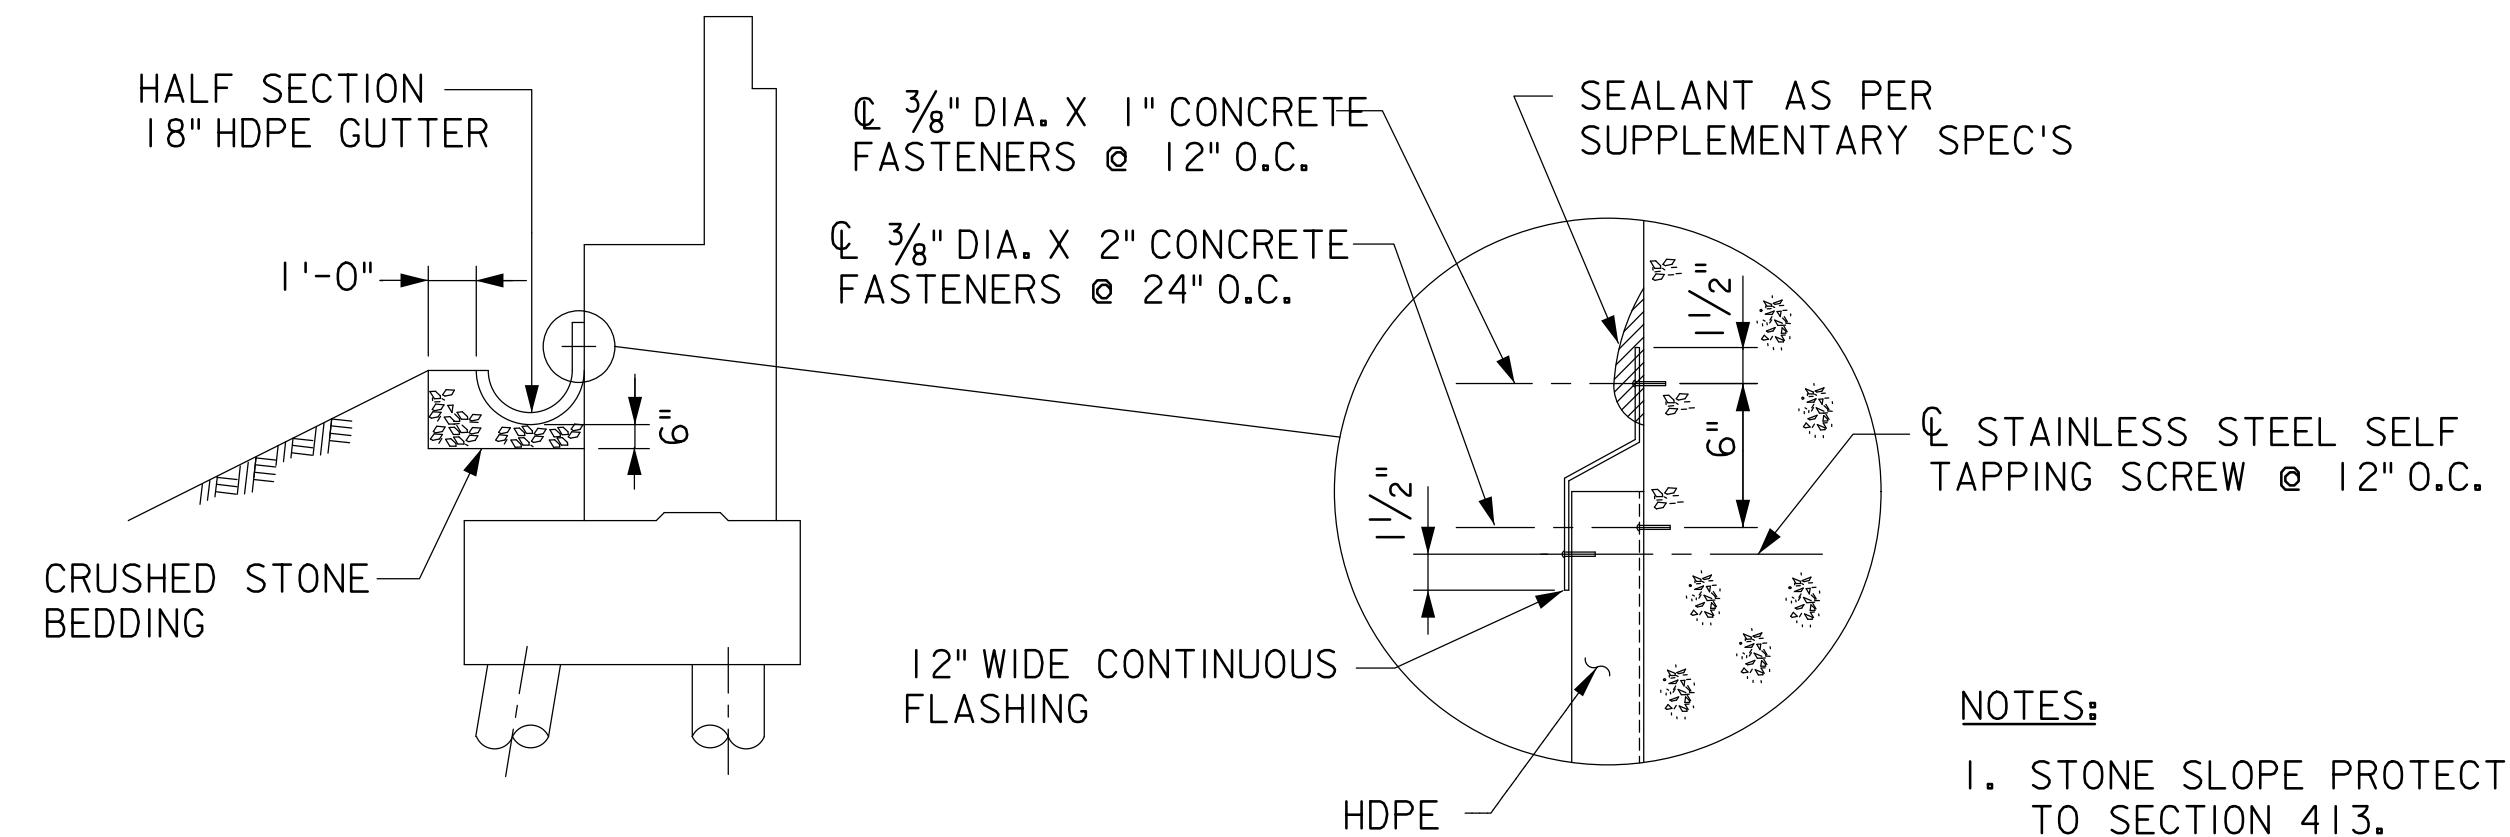


NOTES:


1. STONE SLOPE PROTECTION SHALL CONFORM TO SECTION 413.
2. POWER DRIVEN FASTENERS MAY BE USED. IF POWER DRIVING RESULTS IN CRACKING OF THE ABUTMENT FACE, EXPANSION TYPE FASTENERS WILL BE REQUIRED.
3. UPPER AND LOWER FASTENERS SHALL BE STAGGERED 6" HORIZONTALLY.

**TYPICAL SECTION
18" HDPE ABUTMENT TROUGH**

1/4" = 1'-0"

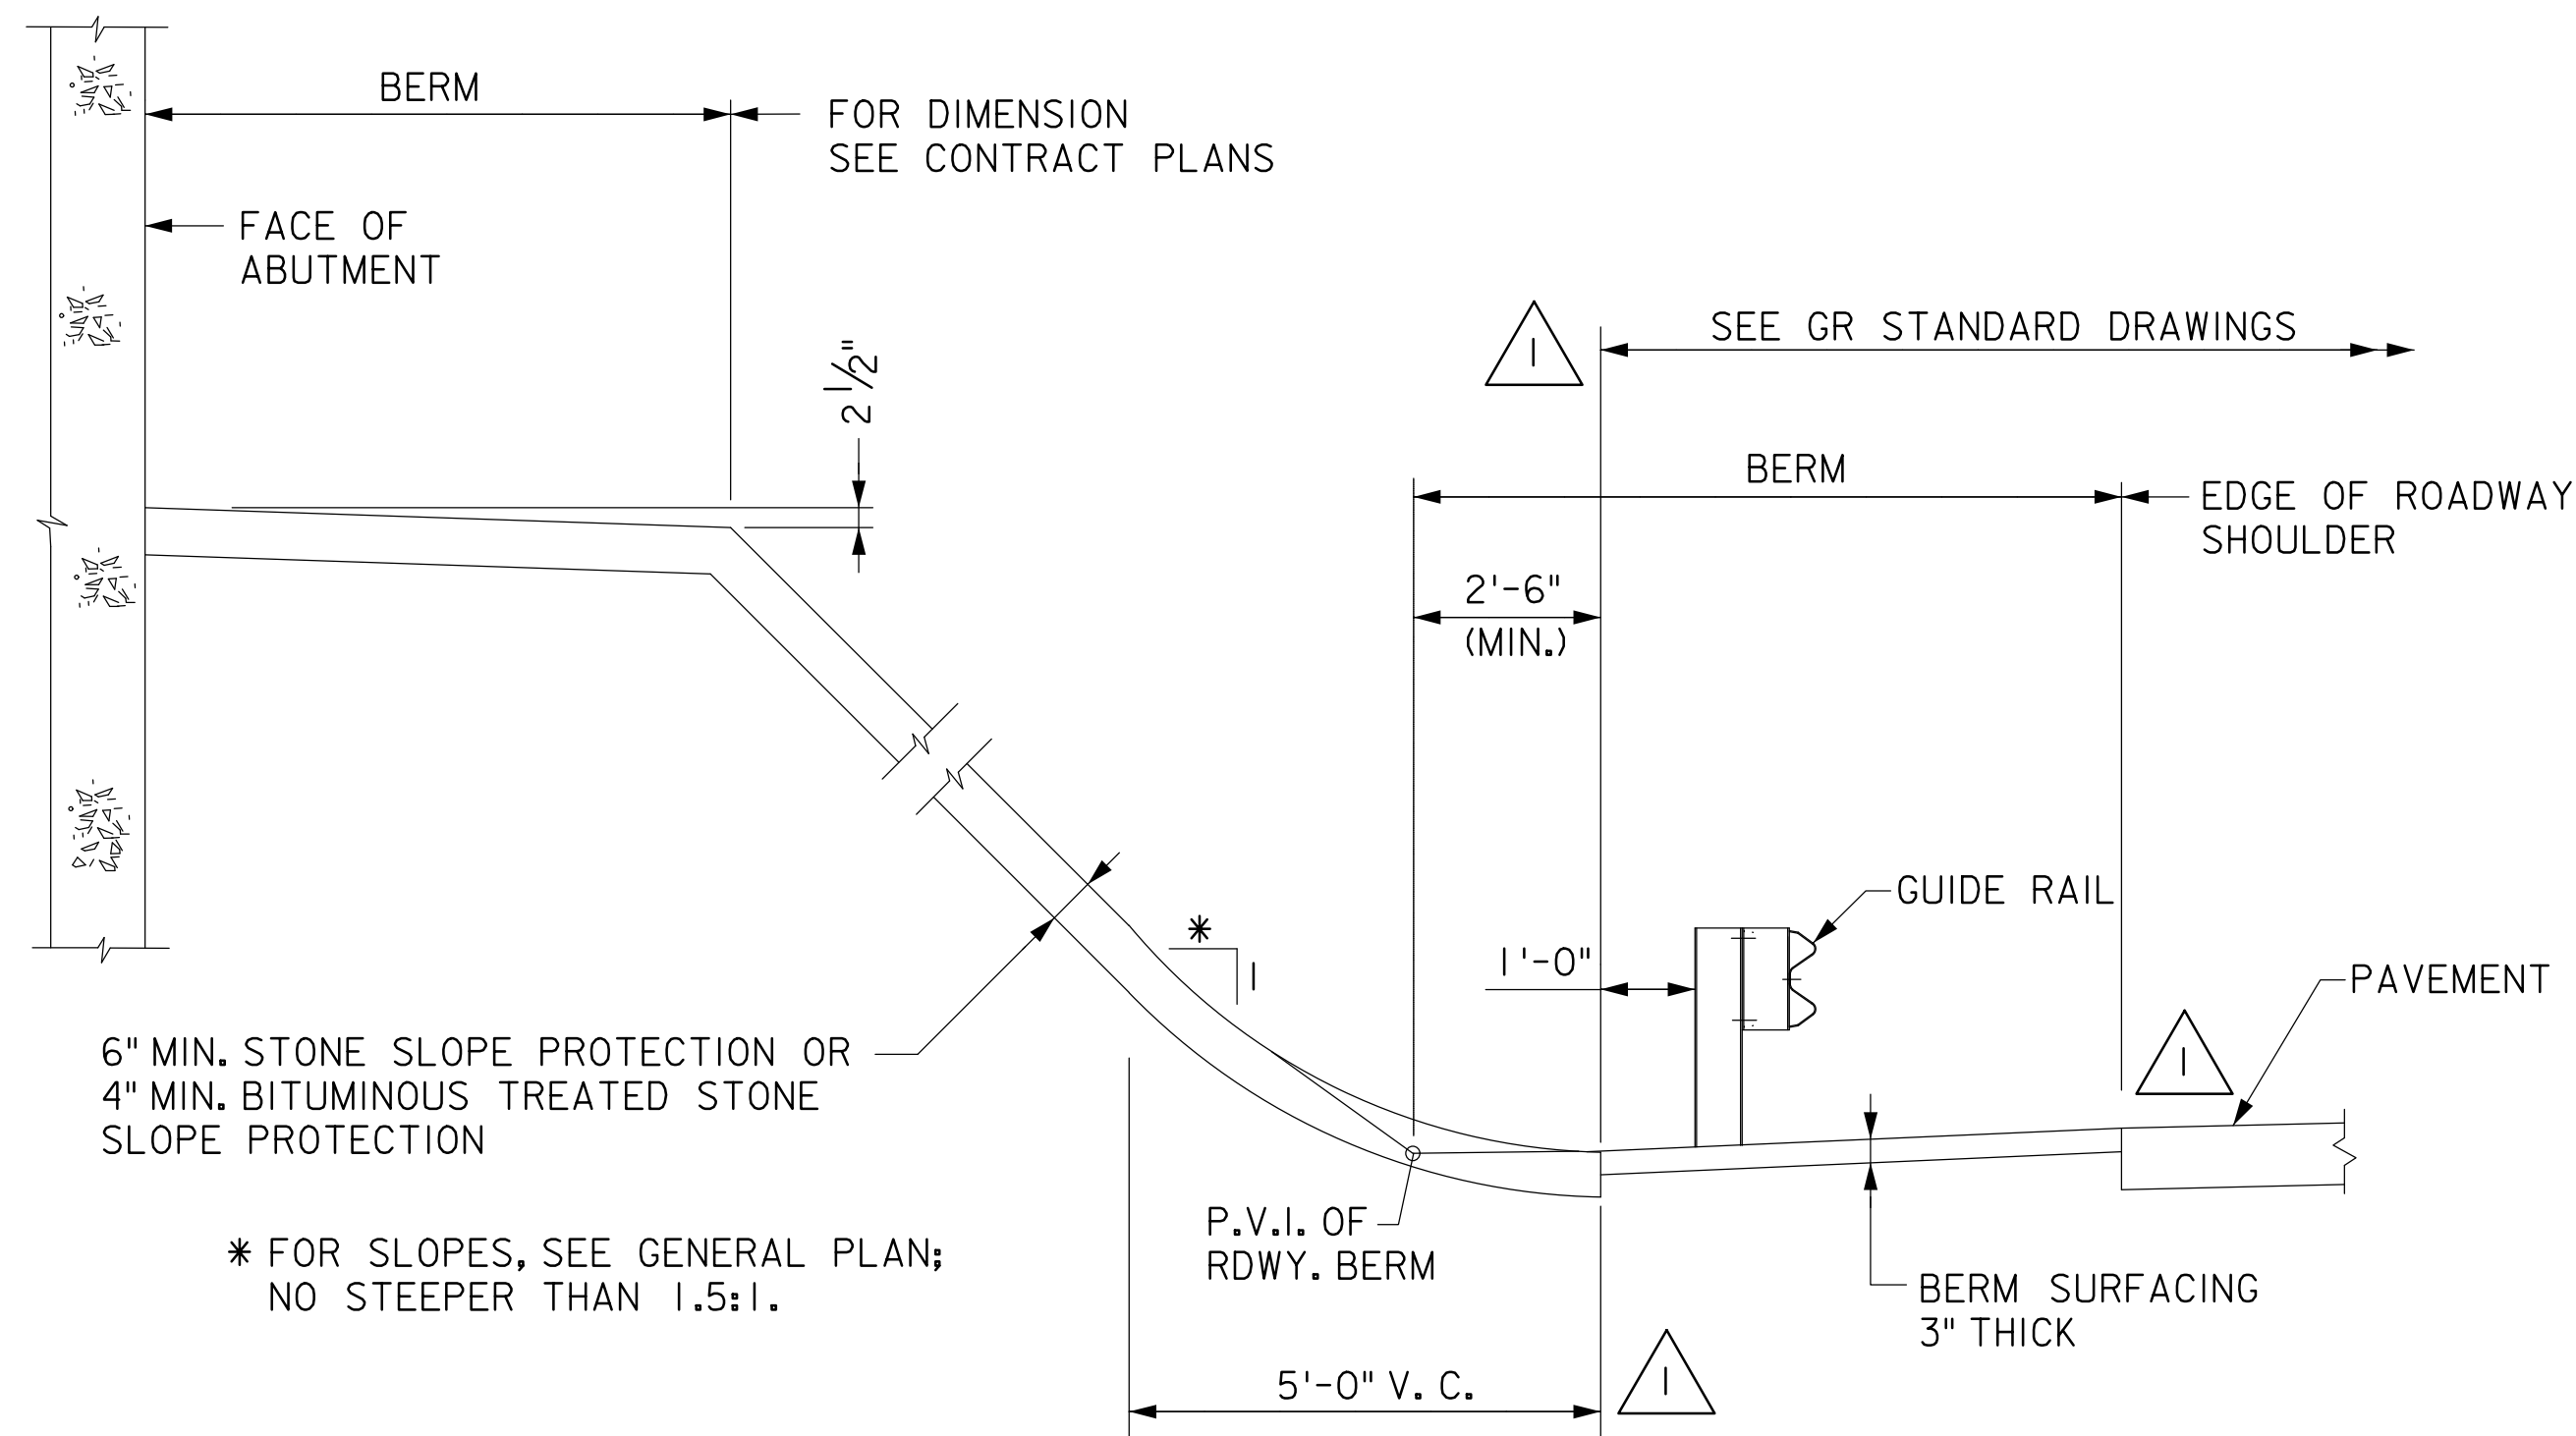

**TYPICAL SECTION
NOT TO SCALE**

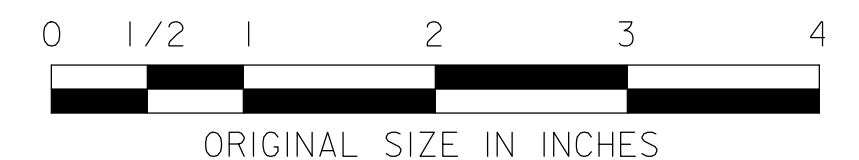

NEW JERSEY TURNPIKE AUTHORITY
**NEW JERSEY TURNPIKE
GARDEN STATE PARKWAY**
STANDARD DRAWINGS

STONE SLOPE PROTECTION

OFFICE OF THE CHIEF ENGINEER
NEW JERSEY TURNPIKE AUTHORITY
WOODBIDGE, NEW JERSEY

STANDARD DRAWING

BR-8

1	REVISED; CONFORMS TO 2019 DESIGN MANUAL AND MINOR REVISIONS	10/22
0	ORIGINAL DRAWING	04/09
REV.	DESCRIPTION	DATE