

NEW JERSEY TURNPIKE AUTHORITY

PRIYA JAIN
CHAIR

ULISES E. DIAZ
VICE CHAIR

MICHAEL R. DU PONT
TREASURER

RONALD GRAVINO
COMMISSIONER

RAPHAEL SALERMO
COMMISSIONER

FRANCISCO MALDONADO
COMMISSIONER

JOHN S. WISNIEWSKI
COMMISSIONER

NEW JERSEY TURNPIKE

CONTRACT NO. TXXX.XXX

PROJECT DESCRIPTION

WORK DESCRIPTION

MILEPOST XX.X TO XX.X

MUNICIPALITY NAME

COUNTY NAME

INSERT LOCATIONS

NJTA STANDARD DRAWINGS

DWG NO.	DESCRIPTION	REVISION	
		NO.	DATE
XX-X	-	0	XX-XX
XX-X	--		
XX-X			
XX-X			
XX-X			
XX-X			
XX-X			

STANDARD DRAWINGS AVAILABLE AT: <https://www.njta.gov/business-hub/professional-services/>

INDEX OF SHEETS



SHEET NO.	DESCRIPTION
1	TITLE SHEET
2	LEGEND, GENERAL NOTES & TABLE OF CONTENTS
3	-
4	-
5	-
6	-
7	-
8	-
9	-
10	-

NJTA REFERENCE DRAWINGS

REFERENCE CONTRACT NUMBER	REFERENCE CONTRACT SHEET NO.	DESCRIPTION
X	XXXX	----
X	XXXX	
X	XXXX	
X	XXXX	
X	XXXX	
X	XXXX	
X	XXXX	

UTILITY COMPANIES

CABLE COMMUNICATIONS COMPANY NAME
ELECTRIC COMPANY NAME
GAS COMPANY NAME
SANITARY SEWERAGE COMPANY NAME
TELECOMMUNICATIONS COMPANY NAME
WATER COMPANY NAME

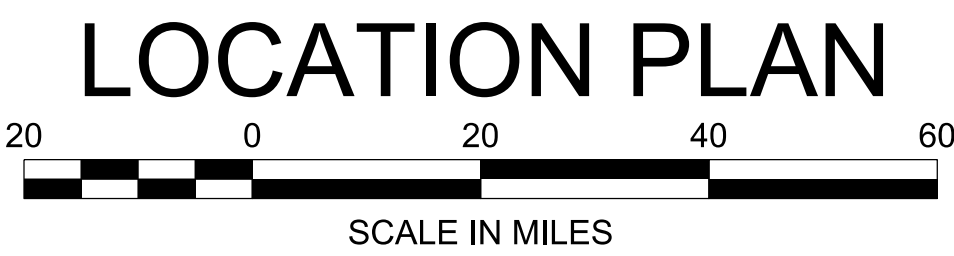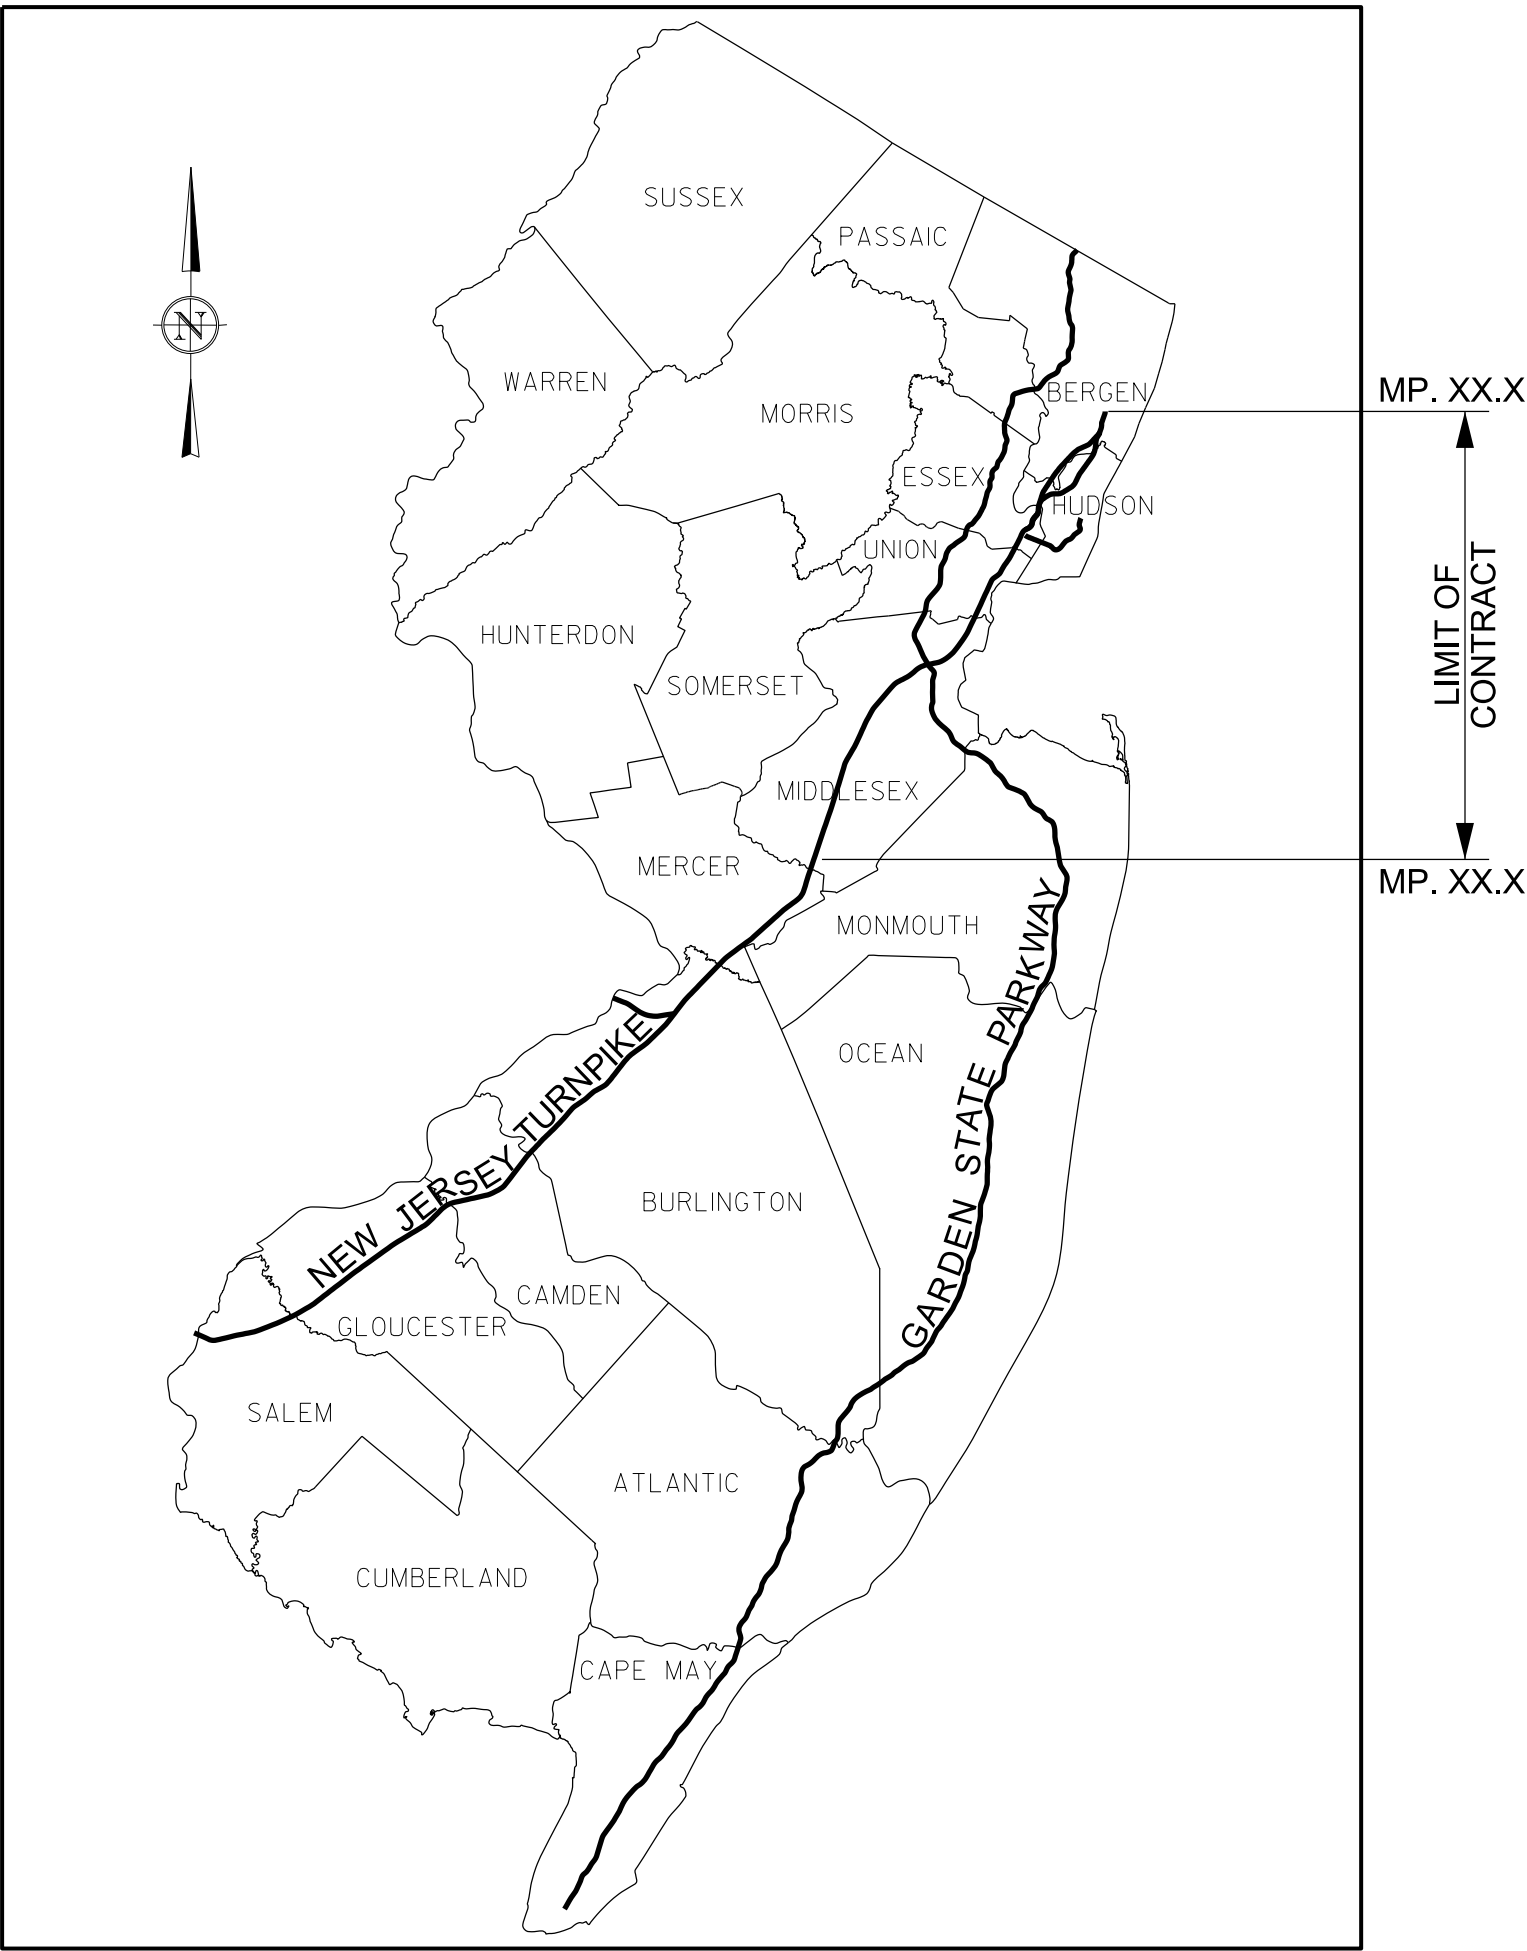

THE 2016 STANDARD SPECIFICATION OF NEW JERSEY TURNPIKE AUTHORITY,
AS AMENDED BY SUPPLEMENTARY SPECIFICATIONS, TO GOVERN.

Recommended _____ Date _____
INSERT CONSULTANT'S NAME HERE
INSERT CONSULTING FIRM HERE
NEW JERSEY PROFESSIONAL ENGINEER
LICENSE NO. XXXXXXXX

Approved _____ Date _____
DANIEL L. HESSLEIN, P.E.
CHIEF ENGINEER
NEW JERSEY TURNPIKE AUTHORITY