

DELINEATOR ASSEMBLY CLASSIFICATION

DELINEATOR ASSEMBLIES WILL BE CALLED FOR ON THE PLANS BY USE OF THE FOLLOWING IDENTIFICATION SYSTEM:

1ST LETTER: P= POST MOUNTED (FLANGED CHANNEL POST)
B= BRIDGE RAIL MOUNTED (BRACKET)
C= CONCRETE BARRIER OR PARAPET MOUNTED (BENT BAR)
F= FENCE MOUNTED (BAR)
G= GUIDE RAIL MOUNTED (BAR)


2ND LETTER: MOUNTING TYPE (A OR B)

3RD LETTER: X= 2-SIDED, LEAVE BLANK FOR 1-SIDED

THE ABOVE SYSTEM WILL BE FOLLOWED BY A DASH, AND A LETTER DESIGNATING THE COLOR:


W= WHITE (CRYSTAL)
Y= YELLOW (AMBER)
R= RED

WHERE THE 45° SHAPE, 90° SHAPE OR T SHAPE IS TO BE USED, THE NAME OF THE SHAPE WILL PRECEDE THE NOMENCLATURE GIVEN ABOVE.

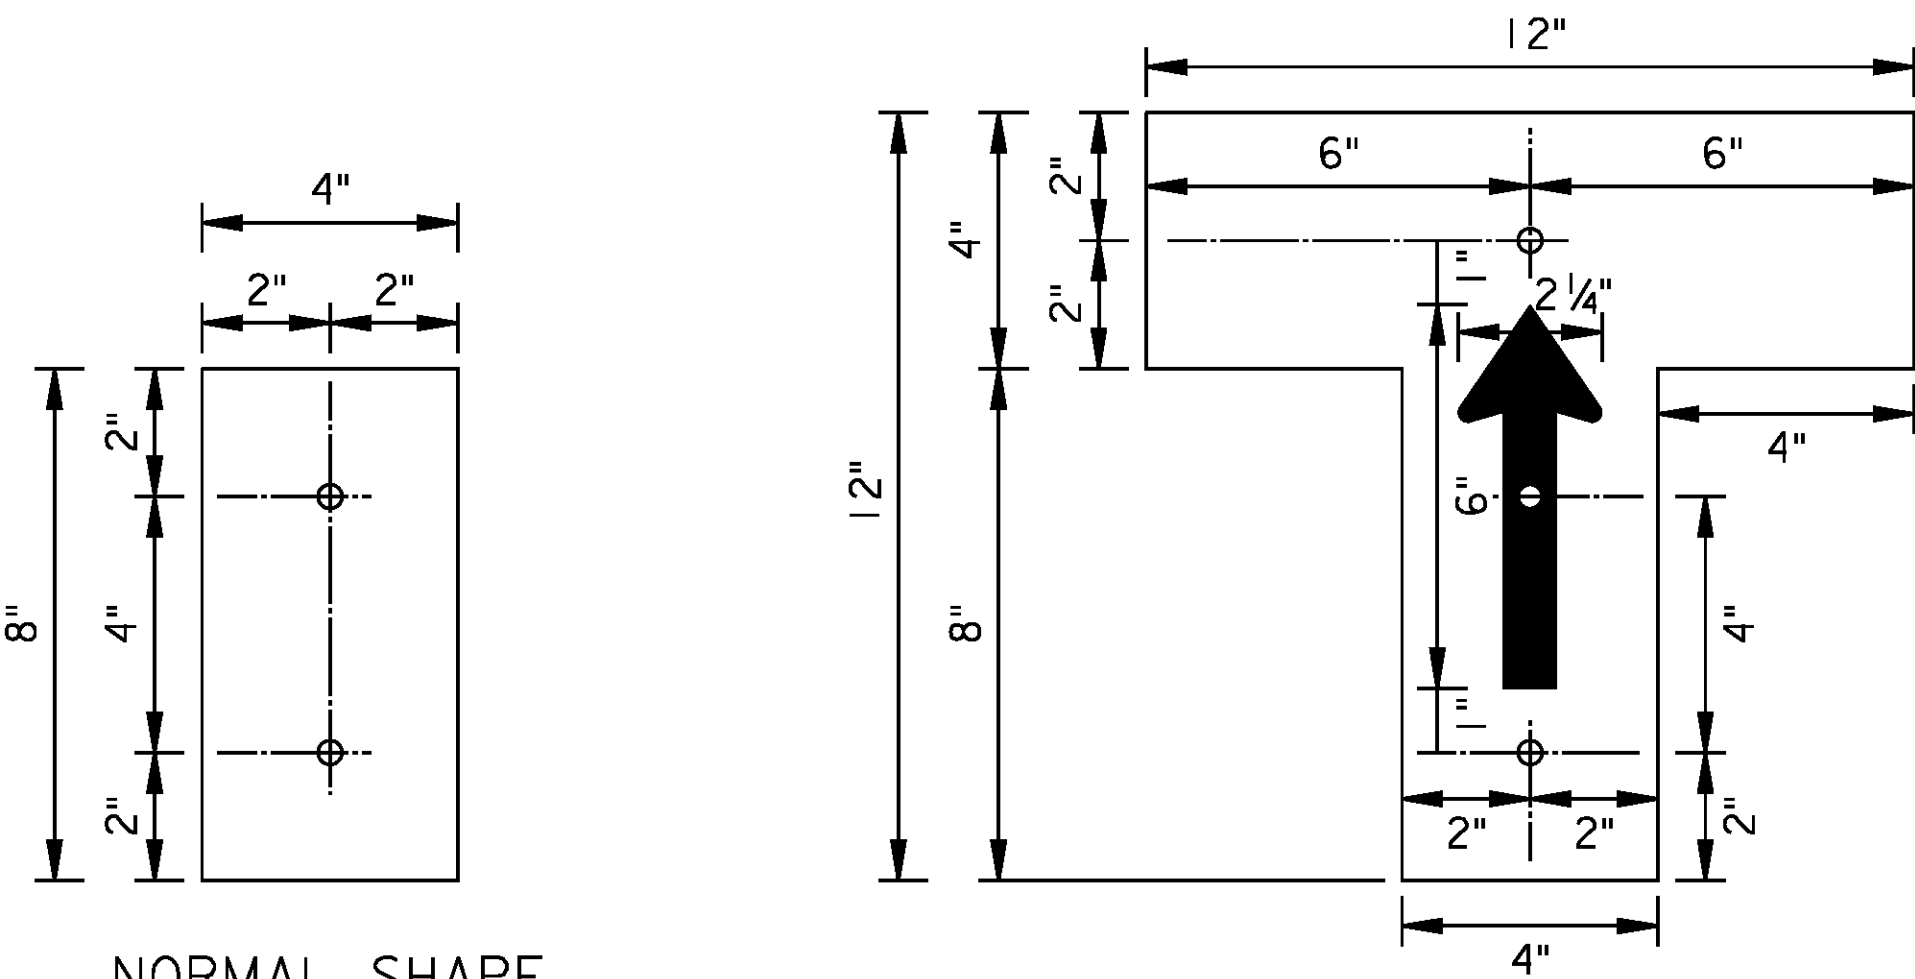


NORMAL SHAPE


AT OR AHEAD OF MEDIAN U-TURN OPENINGS; AT
MEDIAN Z-TURN OPENINGS

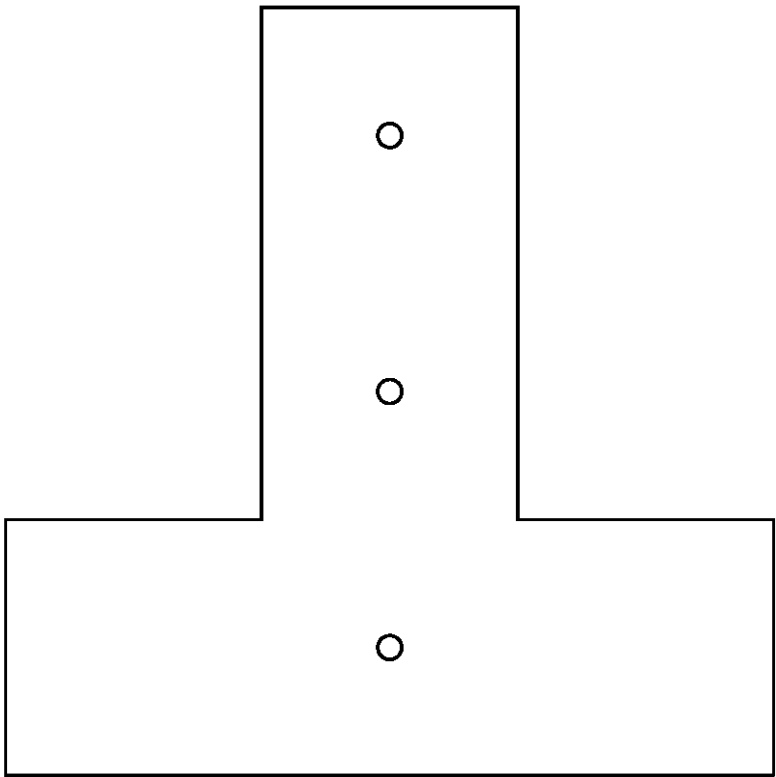

AT END OF MEDIAN U-TURN
OR Z-TURN OPENING

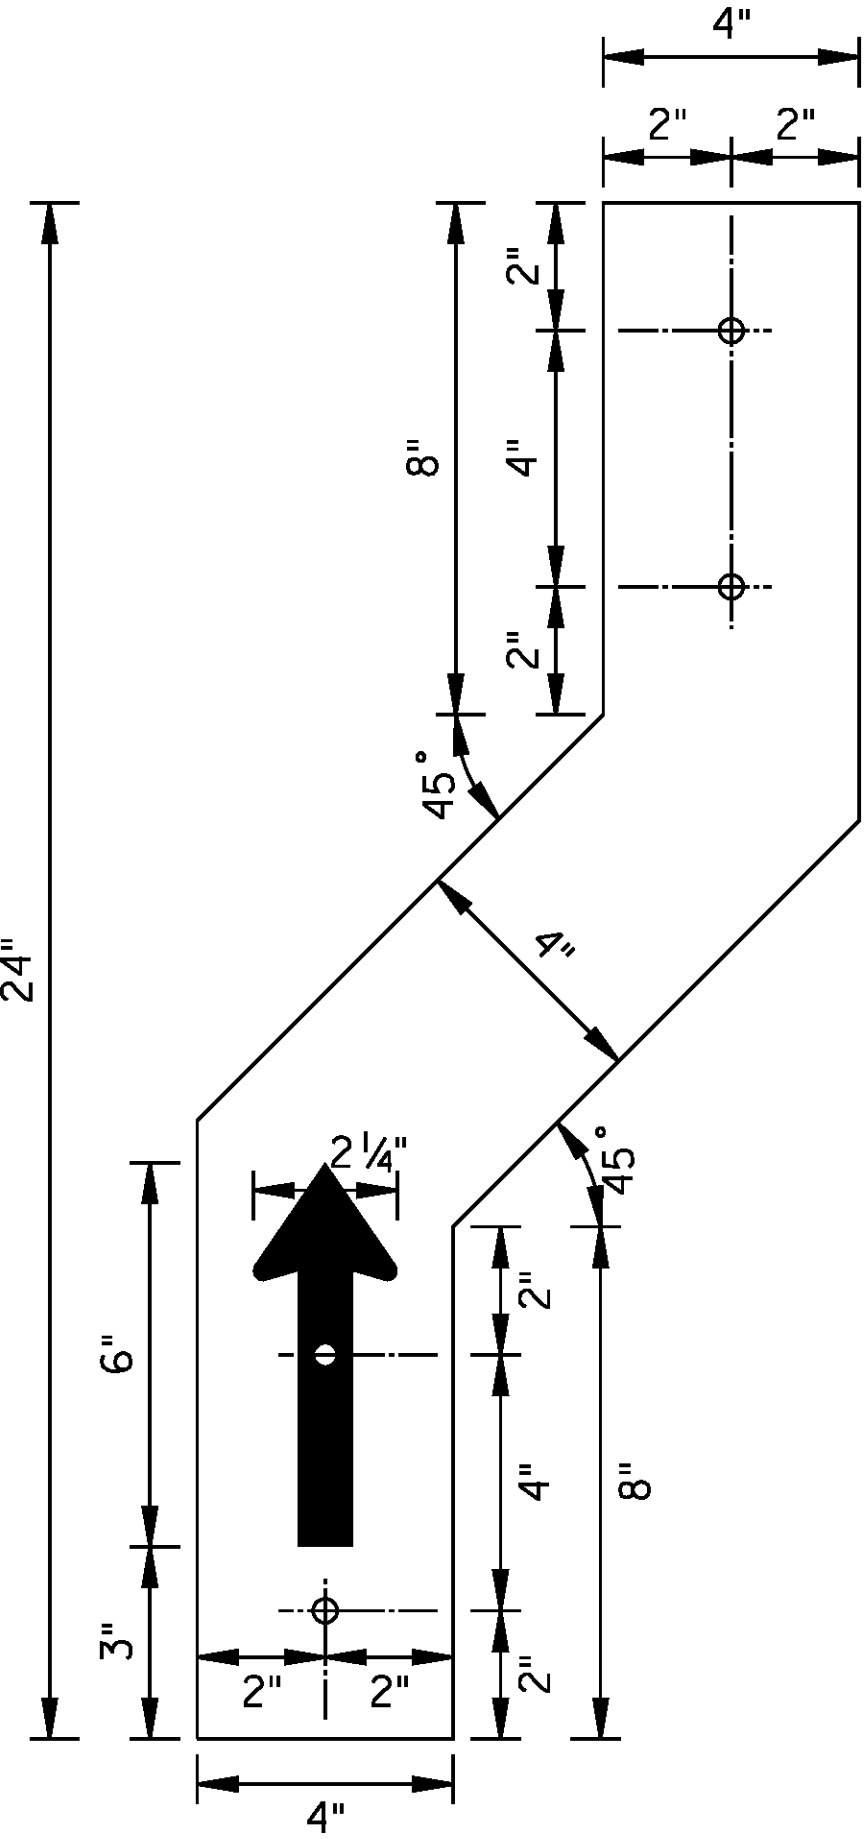


AHEAD OF Z-TURN OPENING ON RIGHT

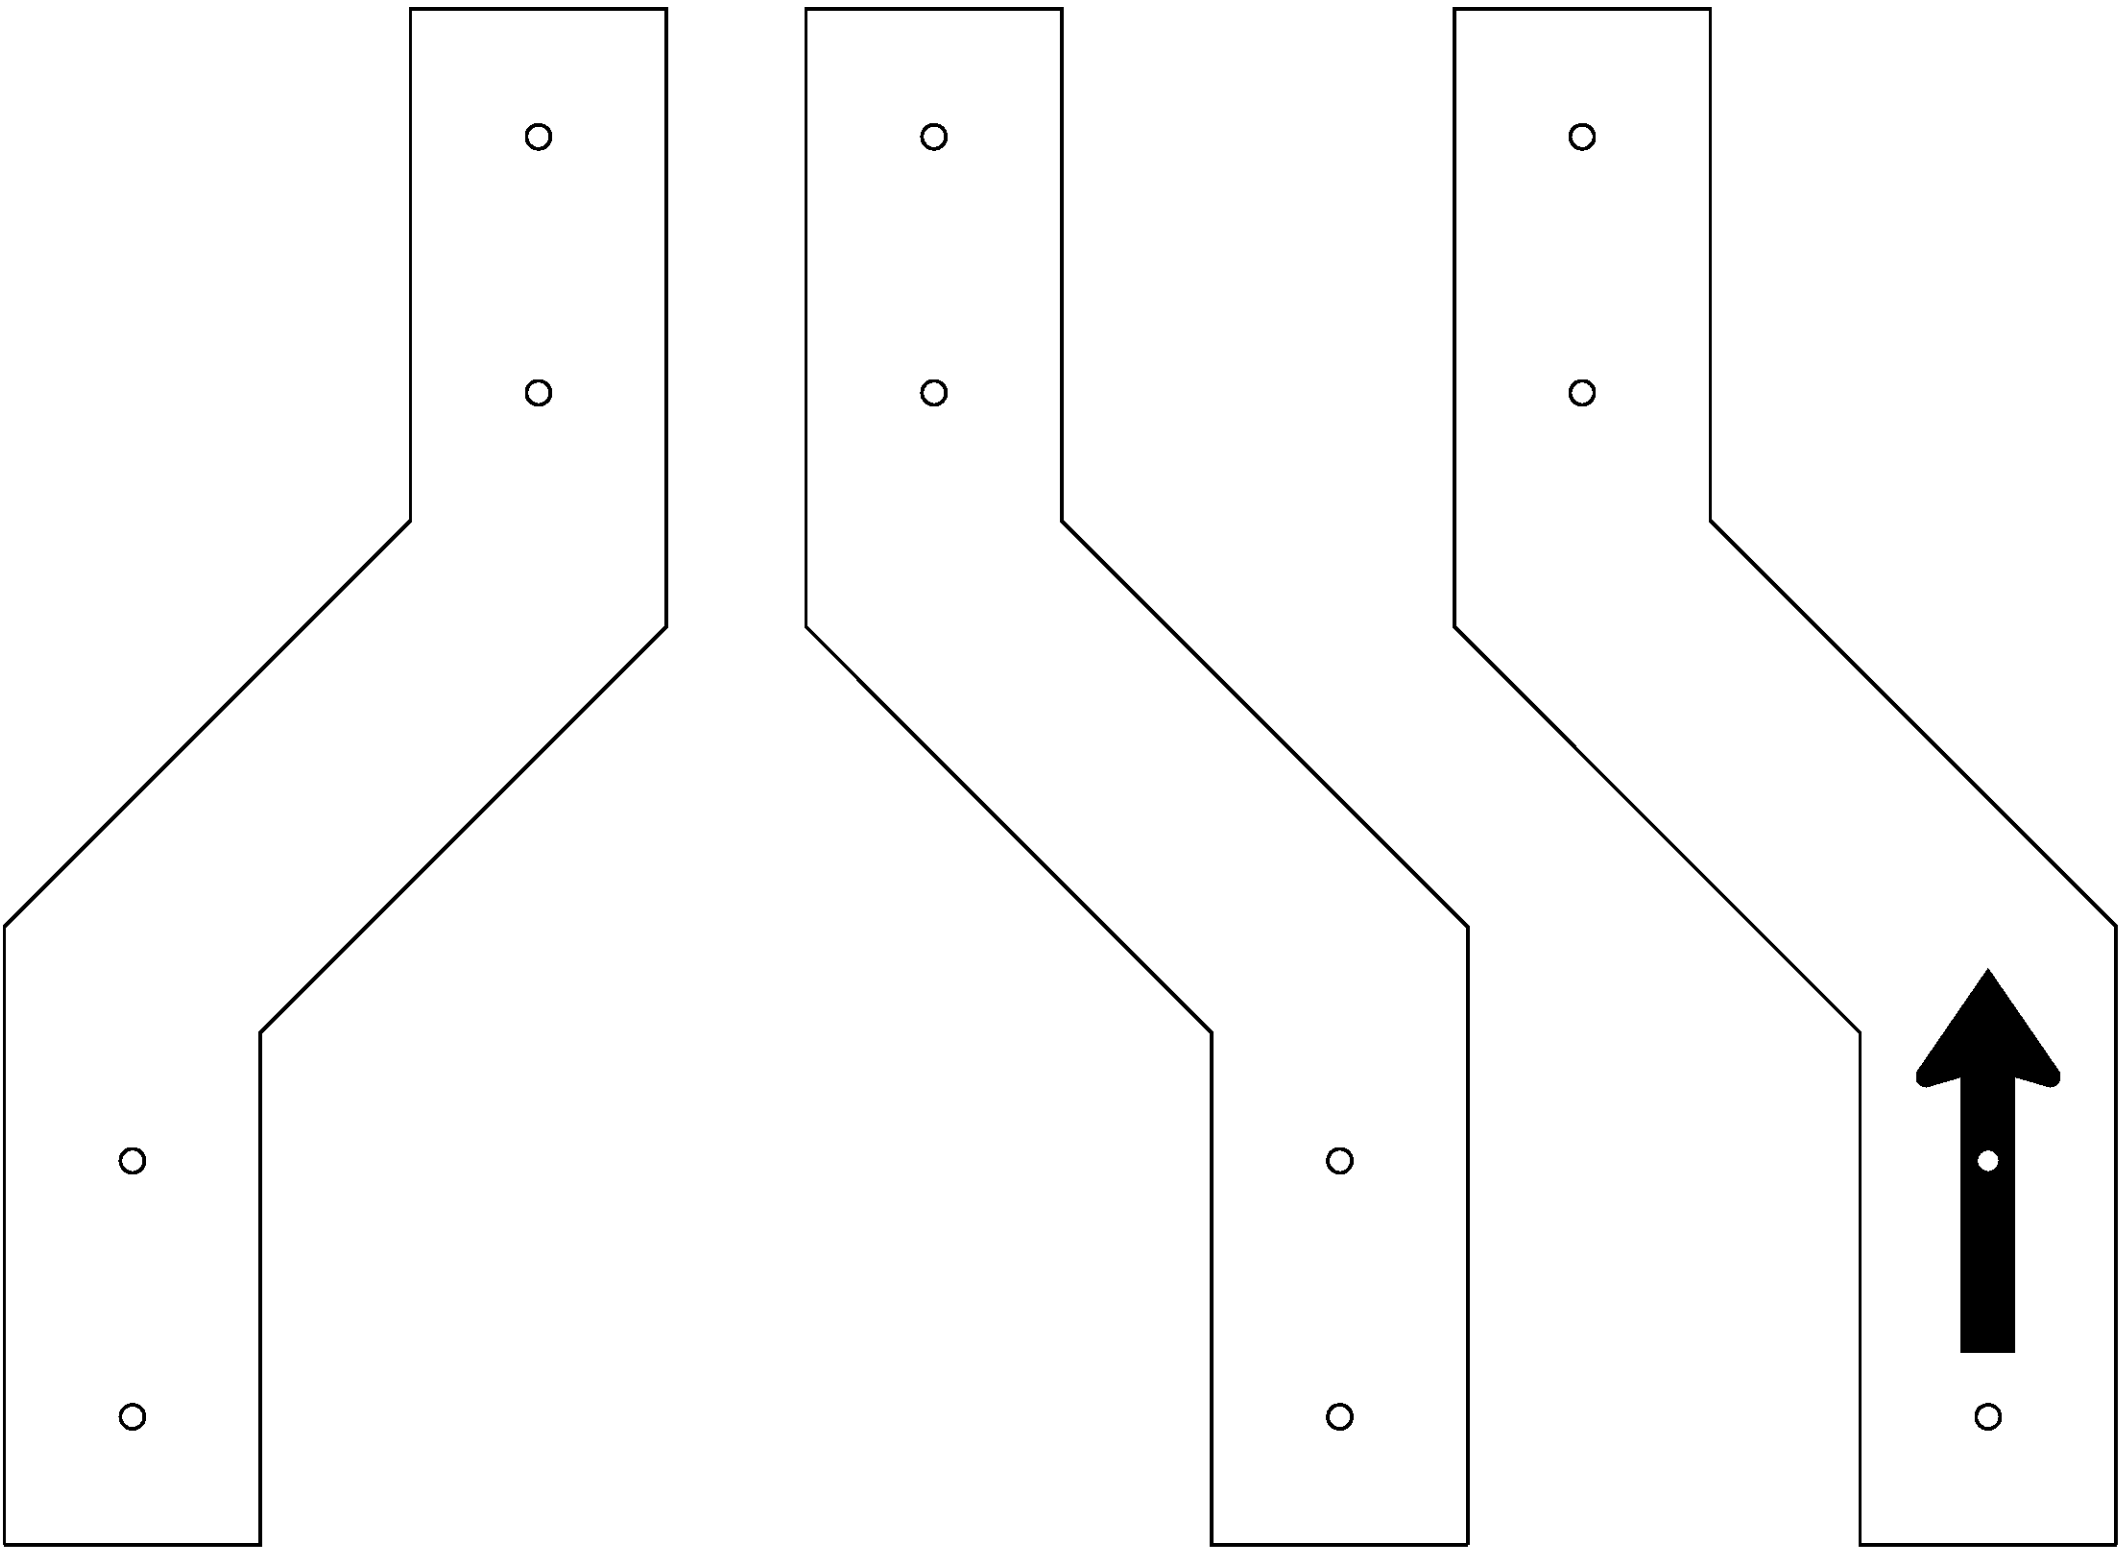


AHEAD OF Z-TURN OPENING ON LEFT

45° SHAPE
SEE NOTE 5

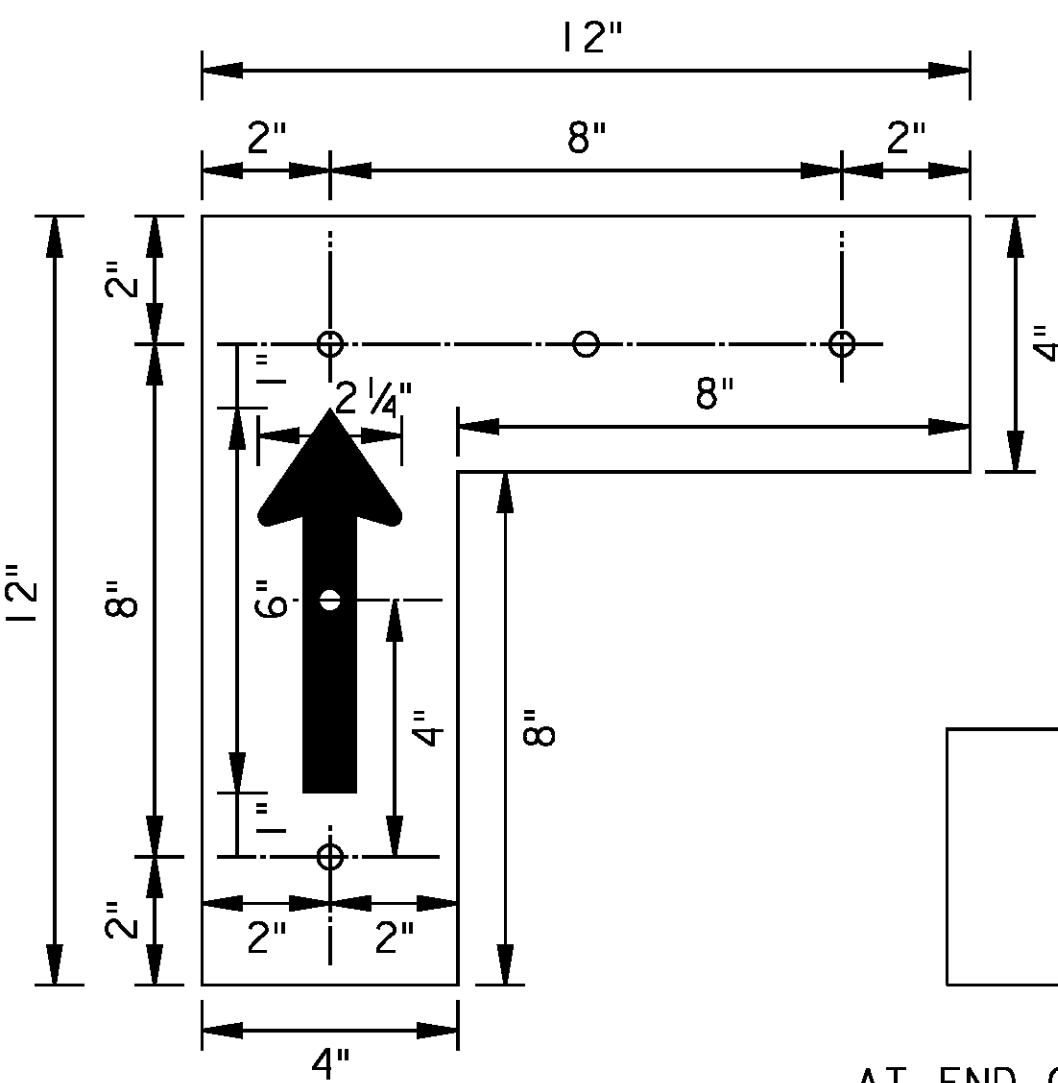


AT OR AHEAD OF U-TURN
ROADWAY ON RIGHT
(GRADE SEPARATED)

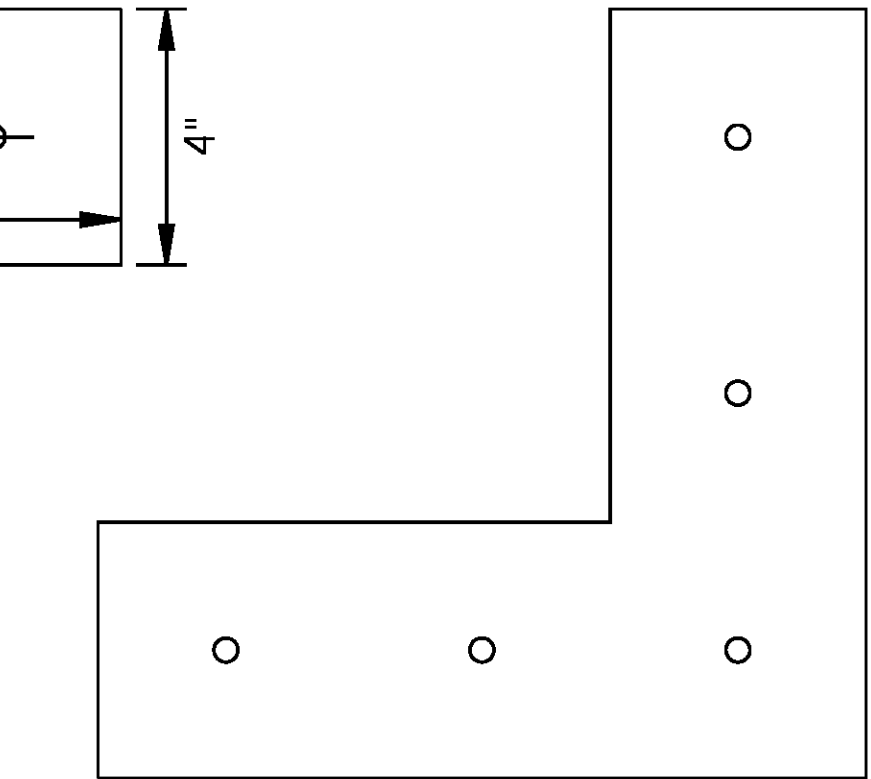


AT END OF U-TURN ROADWAY OPENING ON
LEFT (MEDIAN CUT-THROUGH)

T SHAPE
SEE NOTE 4

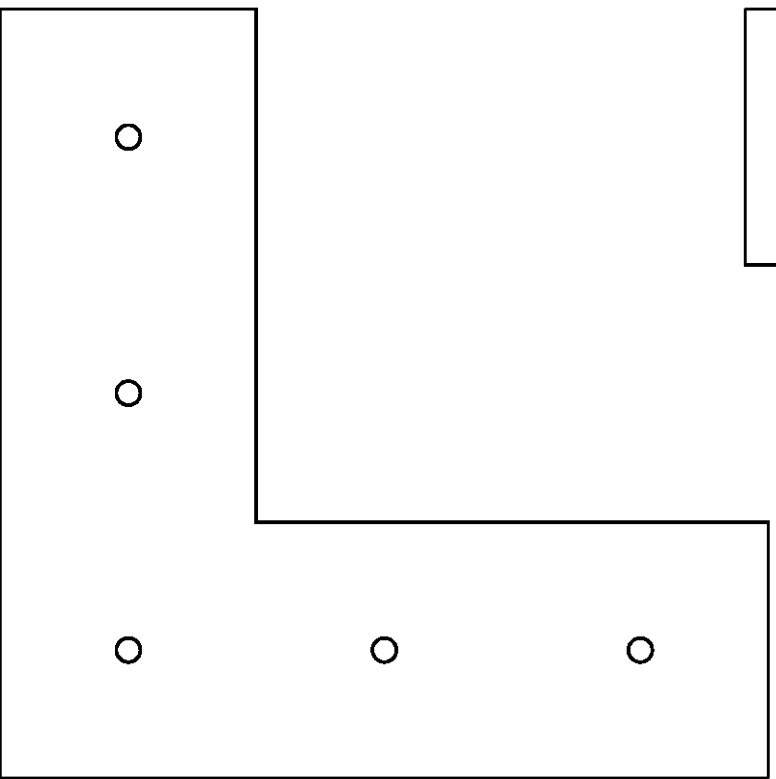

AT END OF U-TURN ROADWAY
OPENING ON RIGHT

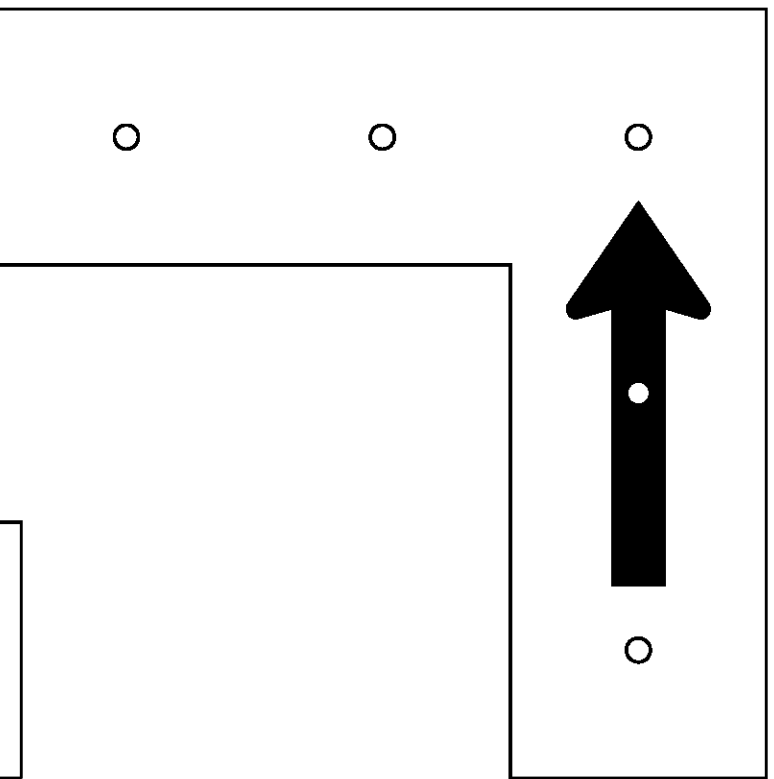


AT OR AHEAD OF U-TURN
ROADWAY ON LEFT

90° SHAPE
SEE NOTE 4

NOTES

- ONLY THOSE SHAPES ILLUSTRATED MAY BE USED.
- THE ADVANCE ARROW MAY BE ADDED TO THE 45° SHAPE, 90° SHAPE OR T SHAPE FOR INSTALLATIONS 1000 FEET IN ADVANCE OF THE TURN.
- ALL SCREW HOLES SHALL BE 5/16" DIAMETER.
- MOUNT T SHAPE AND 90° SHAPE USING THREE HOLES. DRILL THIRD HOLE IN MOUNTING BAR 4 INCHES BELOW TOP TWO HOLES.
- THE 45° SHAPE SHALL BE WHITE. IT IS MOUNTED BETWEEN SAME-DIRECTION ROADWAYS IN ADVANCE OF OPENINGS (Z-TURNS), AS SHOWN ON DRAWING DE-5.

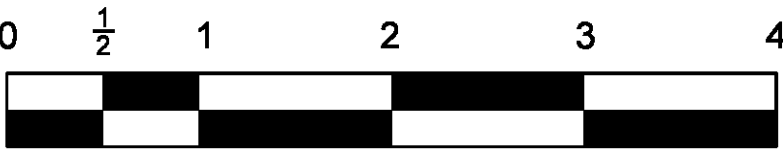

ORIGINAL SIZE IN INCHES

NEW JERSEY TURNPIKE AUTHORITY

DELINEATOR SHAPE DETAILS

OFFICE OF THE CHIEF ENGINEER

STANDARD
DRAWING

DE-2

		11/12	ORIGINAL DRAWING
App.	No.	DATE	REVISION

CONTRACT NO.

SHEET NO.

OF