


1. BOTTOM OF MANHOLES SHALL BE SLOPED TOWARDS THE DRAIN HOLE.


14. THE CONTRACTOR SHALL INSTALL EROSION PROTECTION MEASURES, AS DIRECTED ON THE PLANS. IN ANY CASE WHERE A MANHOLE IS TO BE INSTALLED ON A SLOPE WITHOUT EROSION PROTECTION, THE CONTRACTOR SHALL NOTIFY THE ENGINEER.



SCALE: 1"=1'-0"
(SEE NOTE 4)

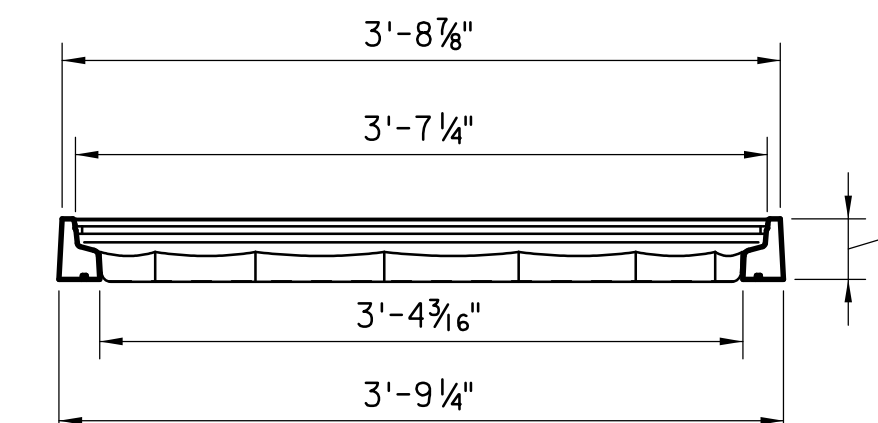

SCALE: 1 1/2" = 1'-0"

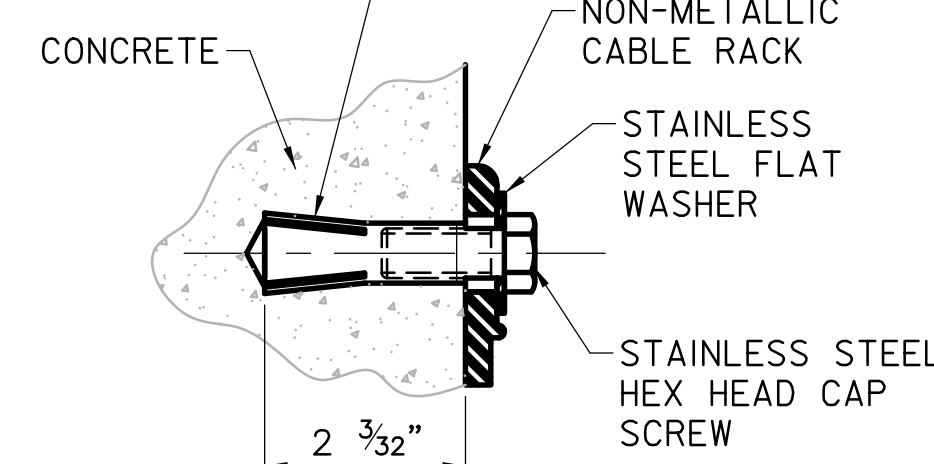

SCALE: 6" = 1'-0"



SCALE: 1" = 1'-0"



0	REISSUED DRAWING	09/2
REV.	DESCRIPTION	DATE

CONTRACT NO.

SHEET NO.

OF