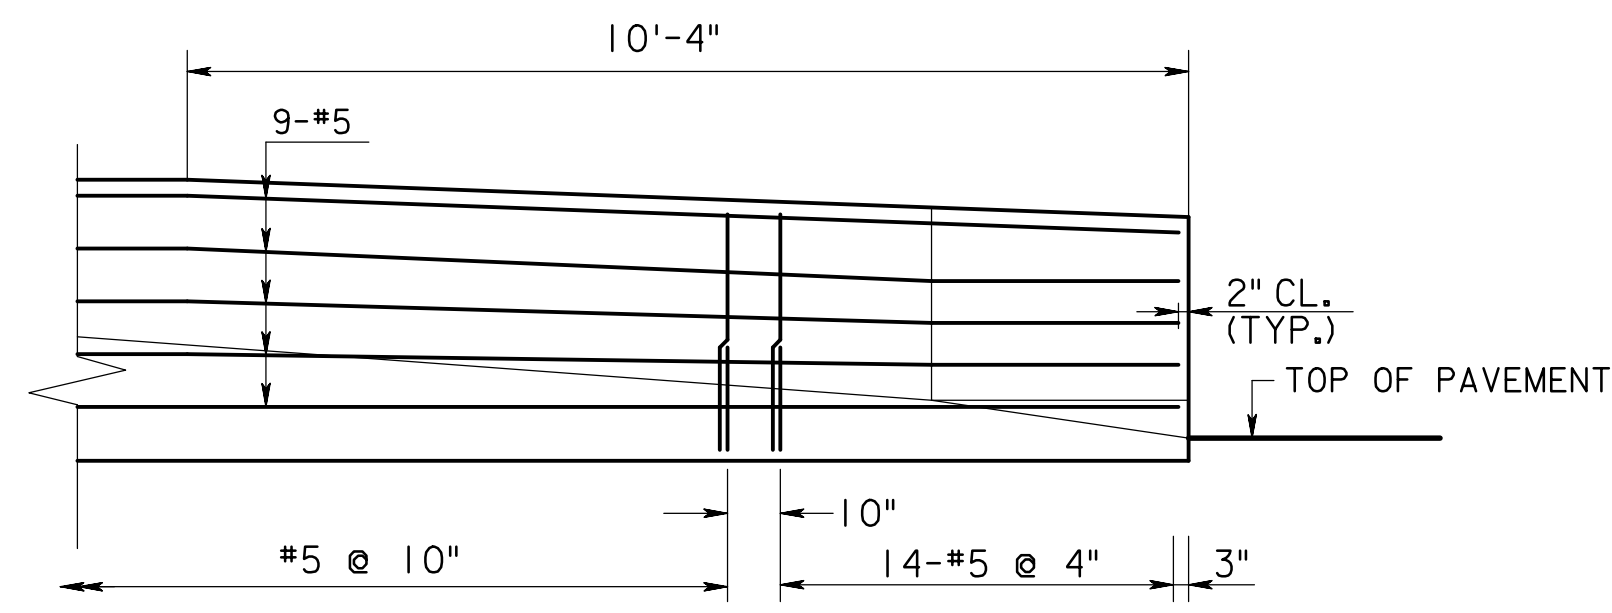
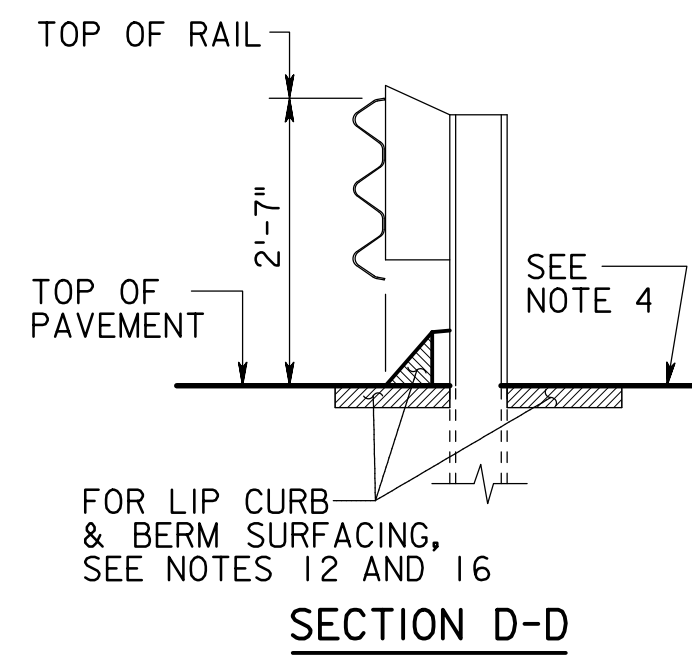
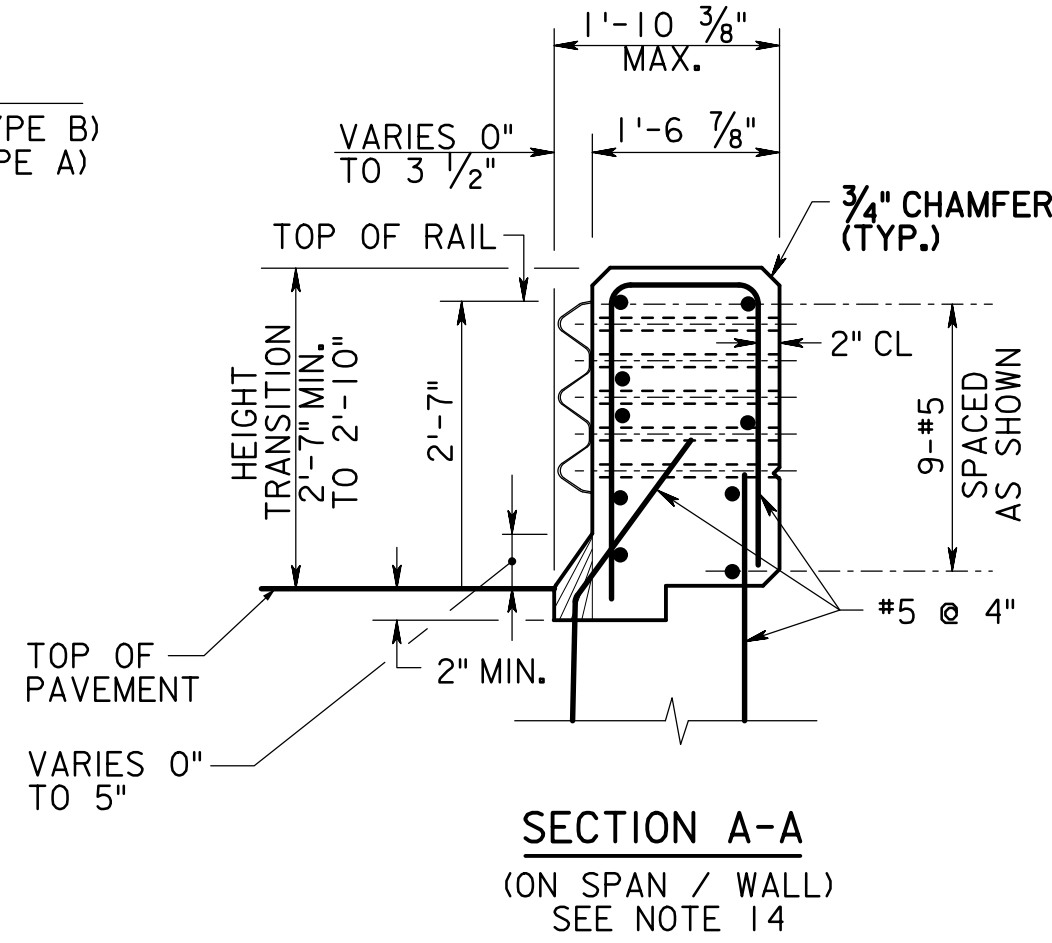
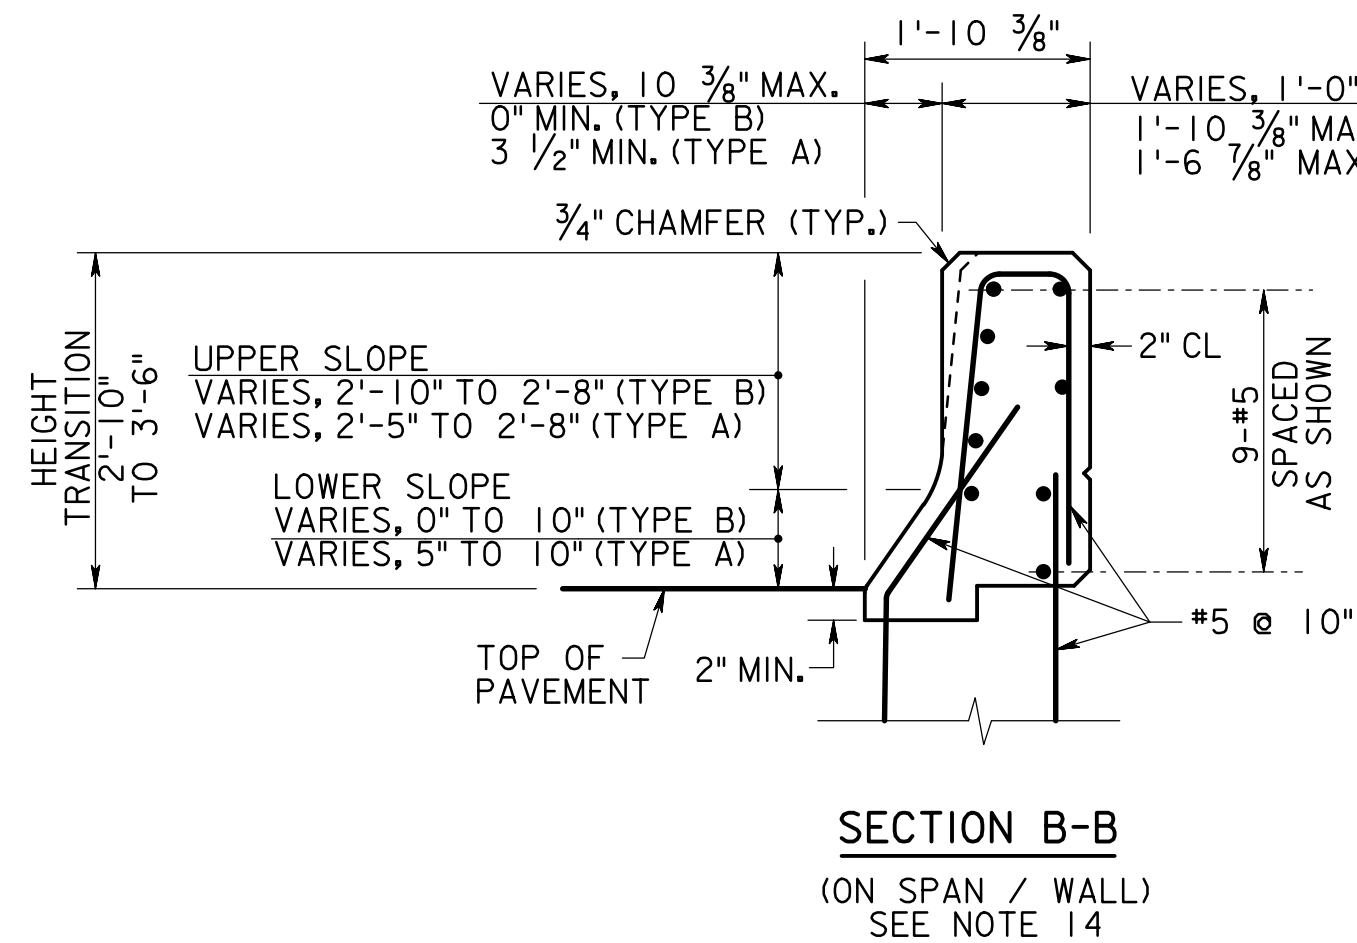
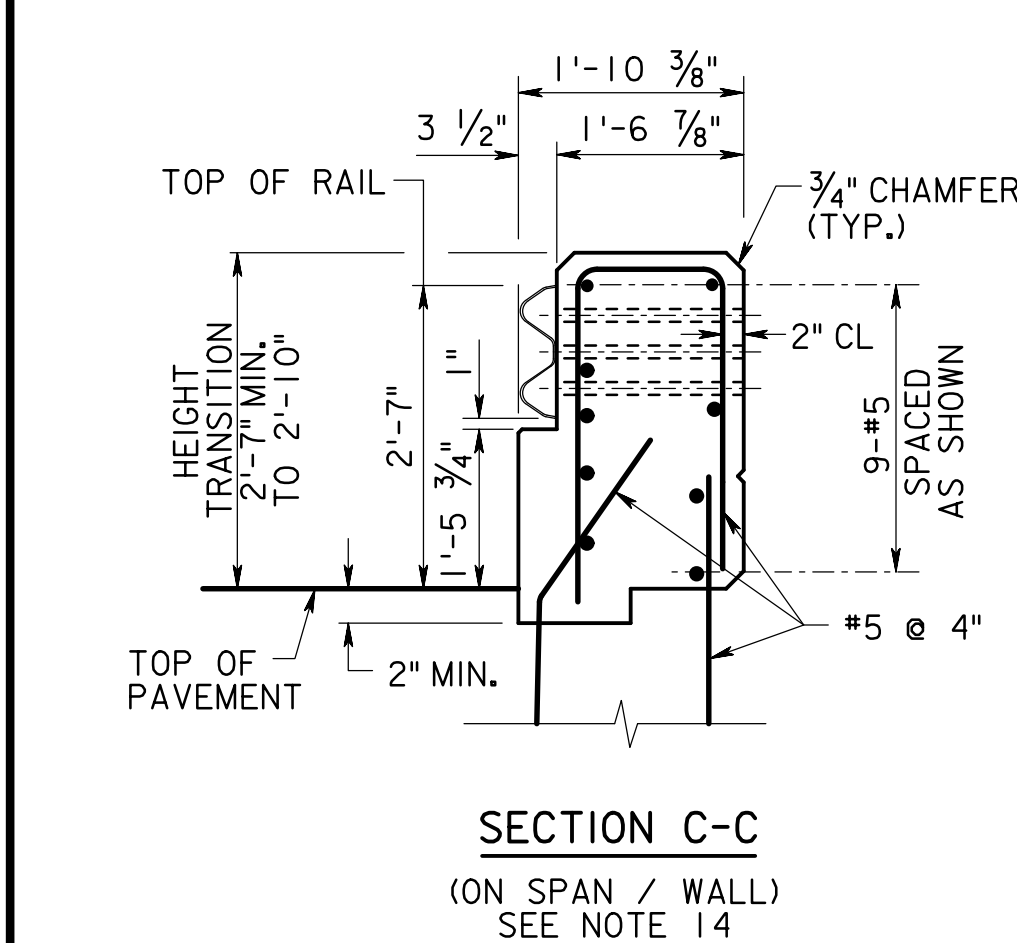
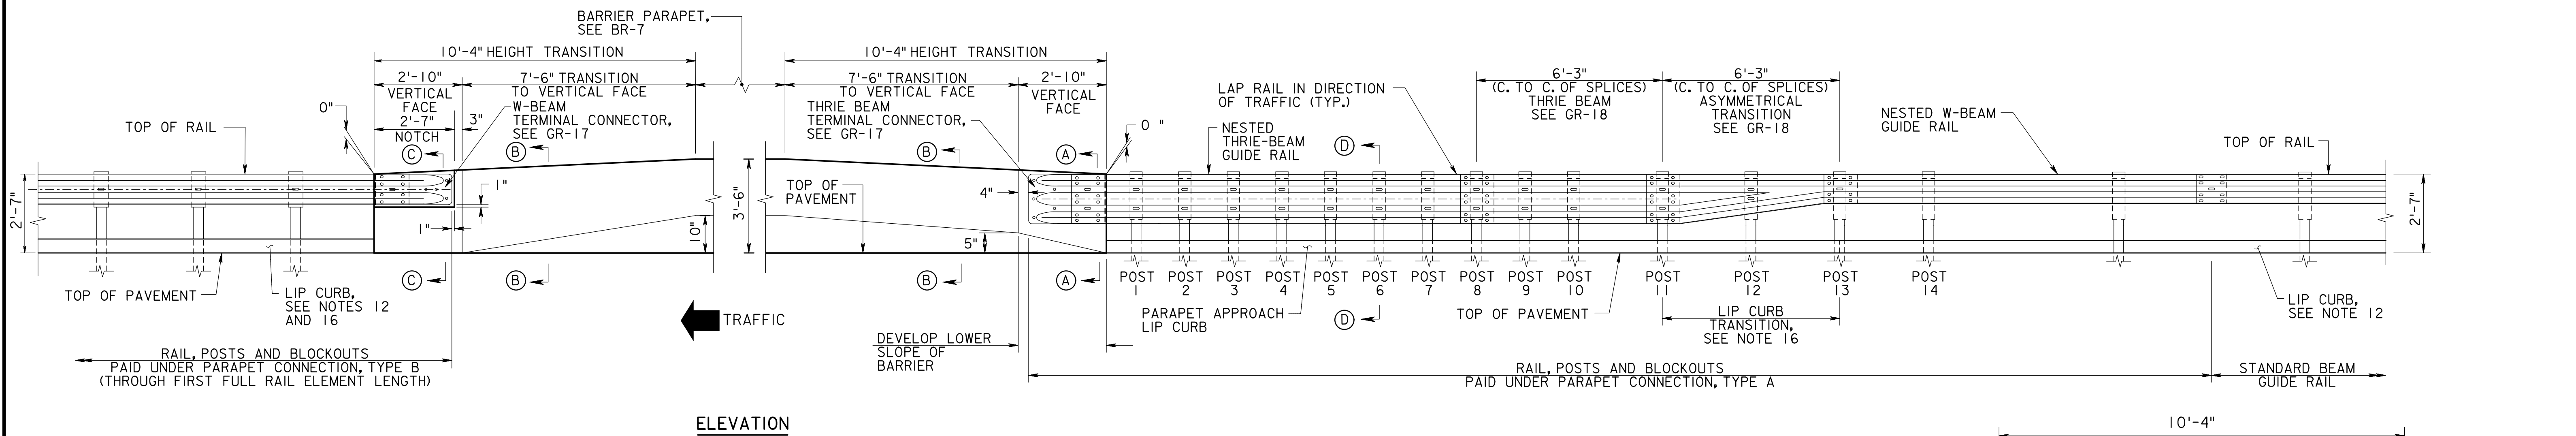
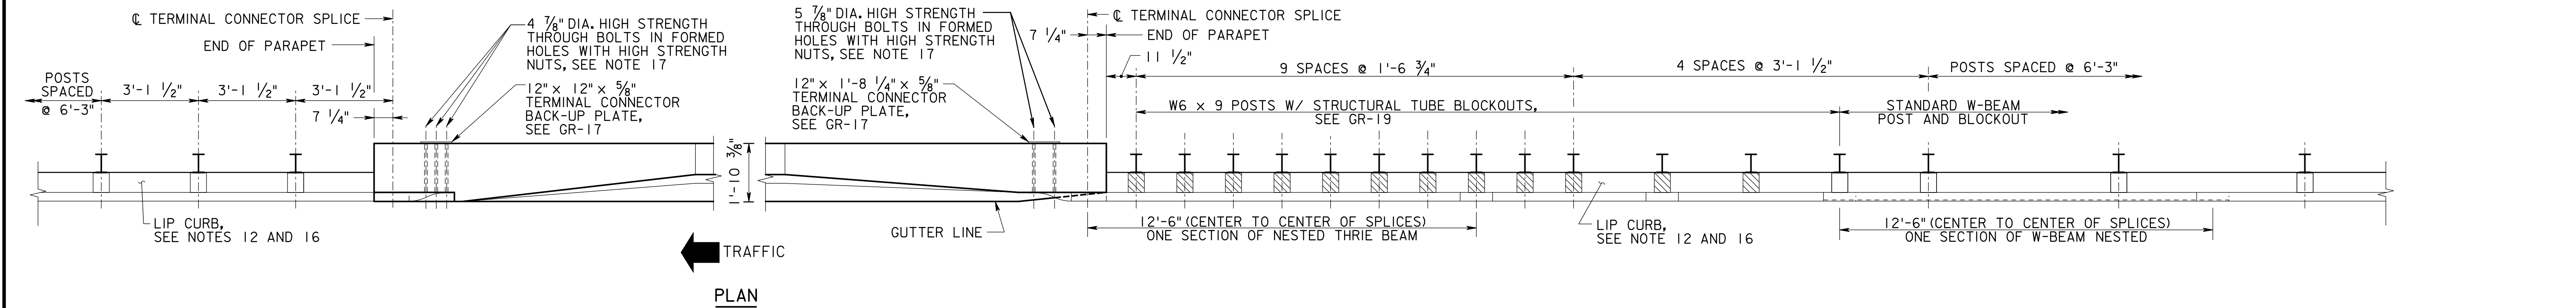


GUIDE RAIL CONNECTION TO BARRIER PARAPET

N.T.S.

- NOTES:
1. SEE GR-17 FOR GENERAL NOTES PERTAINING TO THIS SHEET.
 2. SEE GR-15 FOR GUIDE RAIL CONNECTION TO MEDIAN BARRIER, PROTECTION.

0	ORIGINAL DRAWING	07/21
REV.	DESCRIPTION	DATE

NEW JERSEY TURNPIKE AUTHORITY
**NEW JERSEY TURNPIKE
GARDEN STATE PARKWAY**
STANDARD DRAWINGS

BEAM GUIDE RAIL ATTACHMENTS - 1

OFFICE OF THE CHIEF ENGINEER
NEW JERSEY TURNPIKE AUTHORITY
WOODBRIIDGE, NEW JERSEY

STANDARD DRAWING
GR-13