

Appendices

A – Project Maps

- Study Area Location Map
- Preliminary Preferred Alternative Concept Plan – Enhanced PPA 2

B – Resource Maps

- Proposed Limit of Disturbance (LOD) Map
- Current Ramp Configuration Map
- Existing Land Use 2020 Map
- Community Facilities Map
- Cultural Resources Map
- Noise Monitoring Map
- Soil Survey Map
- Proposed Stormwater Management Map
- Streams, Rivers, & Floodplains Map
- NJDEP Wetlands Map
- Delineated Wetlands Map
- Essential Fish Habitat Map
- Special Status Species Map
- Groundwater Recharge Areas Map
- Major Utilities Map
- Contaminated Materials & Hazardous Waste Map
- Environmental Justice Map

C – Correspondence

- 20240906 NJHPO Informal Coordination, Architectural Survey
- HPO Project No. 21-1660 RE Revised Architectural History Methodology and Initiation of NJTA Interchanges 1 to 4 Capacity Enhancements Program Consultation
- 20210818 NJTA 1-4 Capacity Enhancements Program SHPO Final Draft, No Attachment
- 20220207 NJTA 1-4 Capacity Enhancements Program Revised Architectural History Methodology
- NJDEP Freshwater Wetlands Letter of Interpretation: Line Verification (No. 0000-23-0001.1 FWW230001) – December 6, 2024

D – Supporting Data

- Interchange 3 Outside Toll Improvements - Traffic Analysis Memo
- Table – Properties within the Project Study Area
- NJDEP Natural Heritage Program Response – May 30, 2024
- USFWS IPaC Response Letter – September 5, 2024
- Table – Composite Plant Species List

E – Acronyms and Abbreviations



F – List of Preparers

G – References

Appendix A – Project Maps

Study Area Location Map

Preliminary Preferred Alternative Concept Plan – Enhanced PPA 2

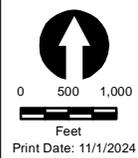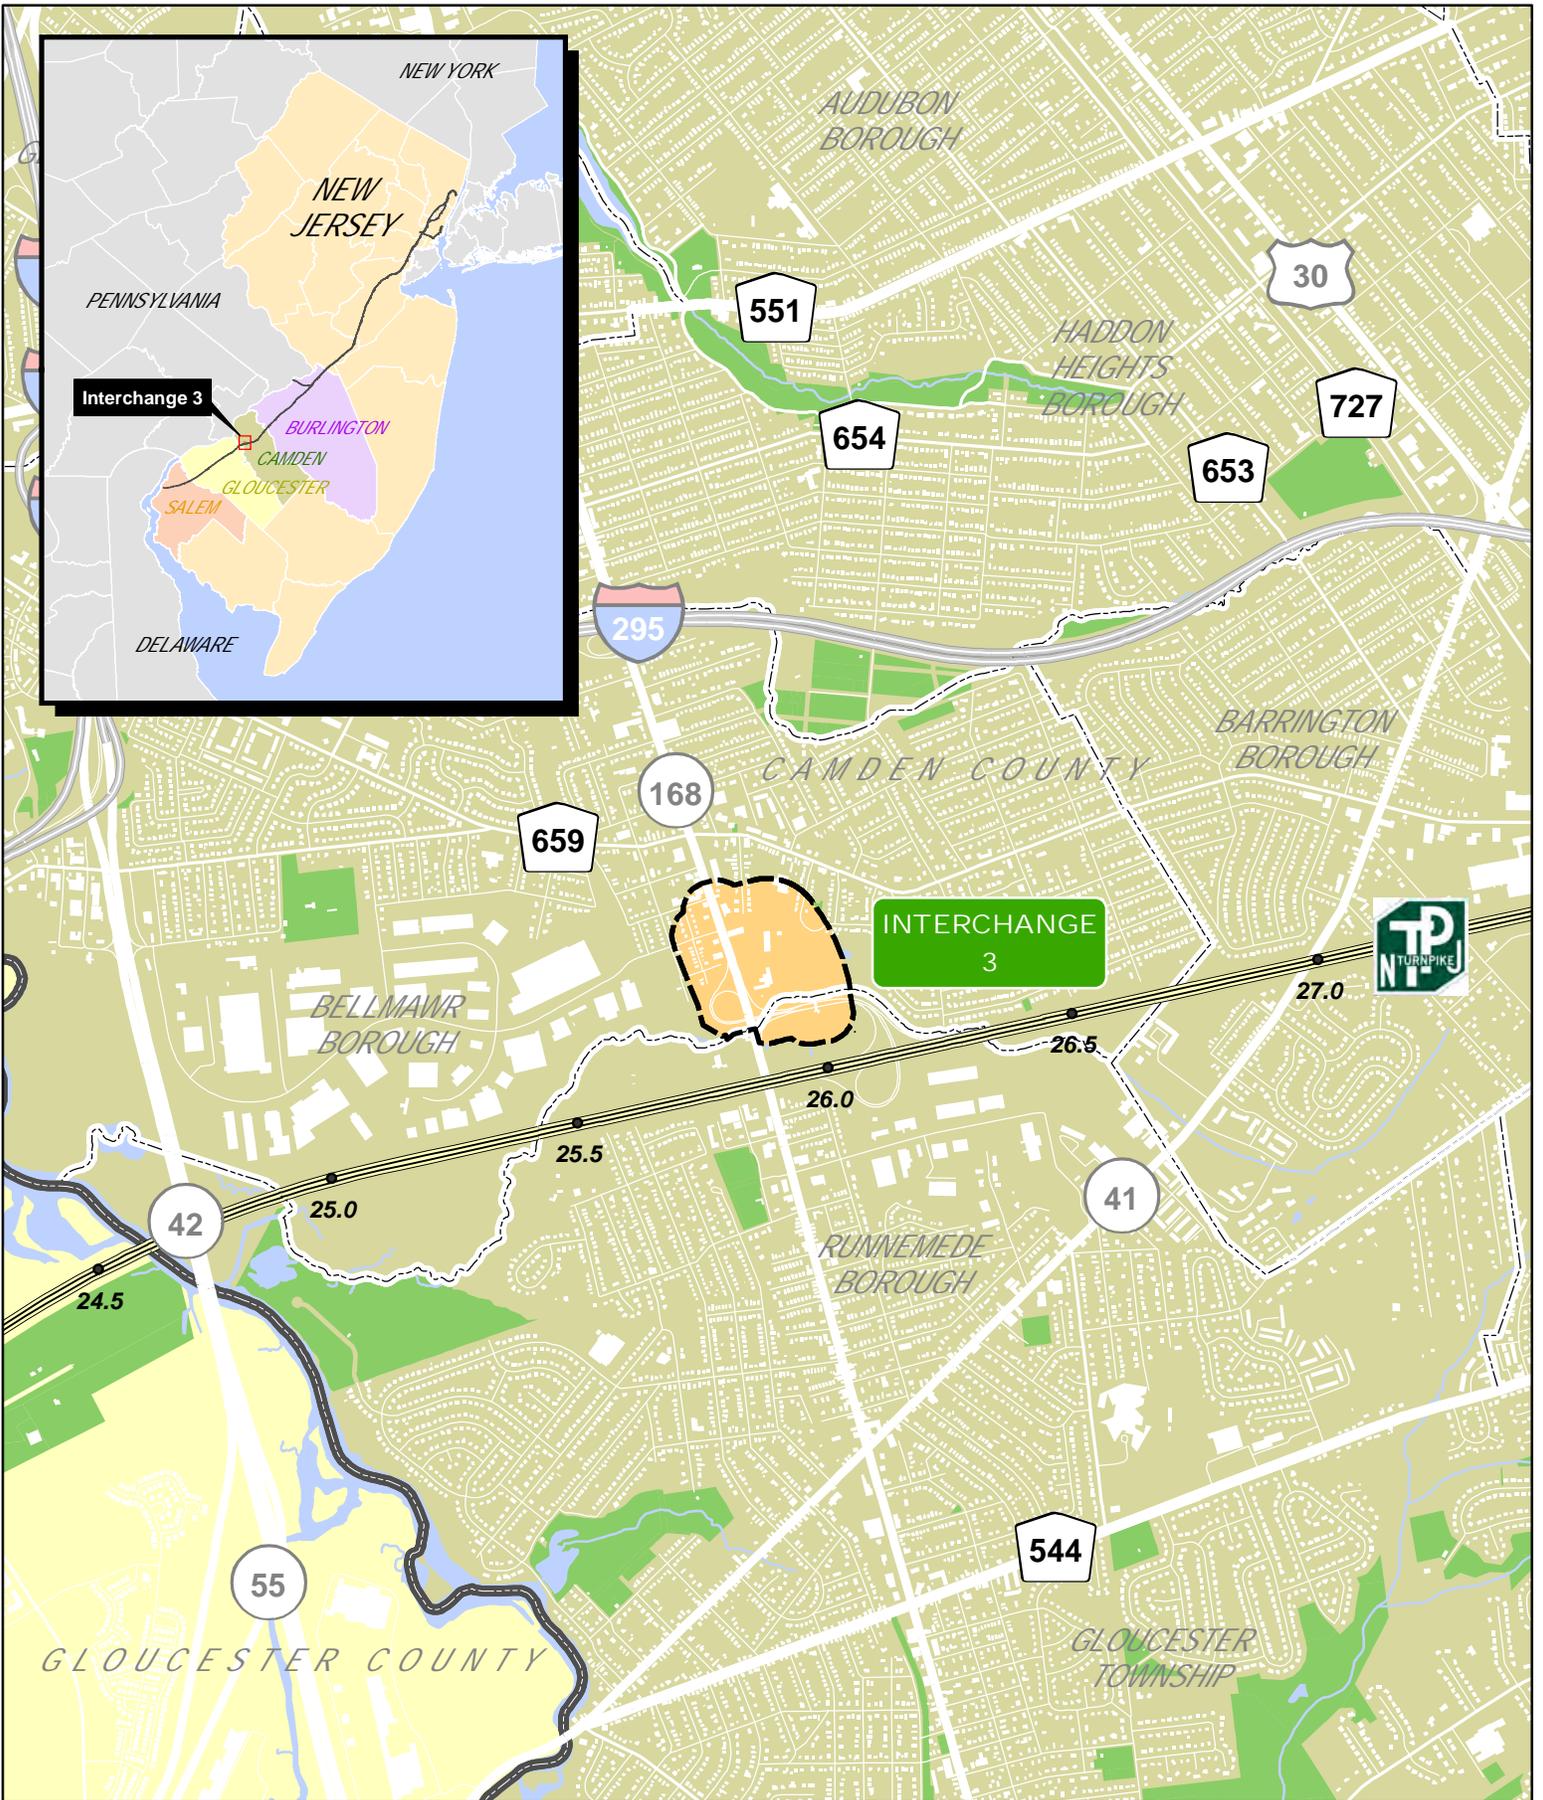

- Project Study Area
- County Boundary
- Municipal Boundary
- NJTA Milepost

Source: NJGIN Open Data, US Census, AECOM.

Camden County, NJ


INTERCHANGE 3 OUTSIDE TOLL STUDY AREA LOCATION MAP

SHEET 1 OF 1



PLOT DRIVER: ...0070420\NJTA-T3839.plt
 PENTABLE: ...pen\NJTA-T3839-EX.tlb

PLOT BY: AECOM @ 5:13:50 PM
 PLOT DATE: 4/1/2025
 CADD FILE: p:\aecom-na-nw-bentley.com\AECOM_DS21_NA_2020\Documents\06657458-OPS T3839 PM 1-1900-CAD GIS\910_CAD\30_ Exhibits\03_ Interchange 3 Outside Toll\Sheet\T3839-INT30T-Enhanced PPA Plan.dgn

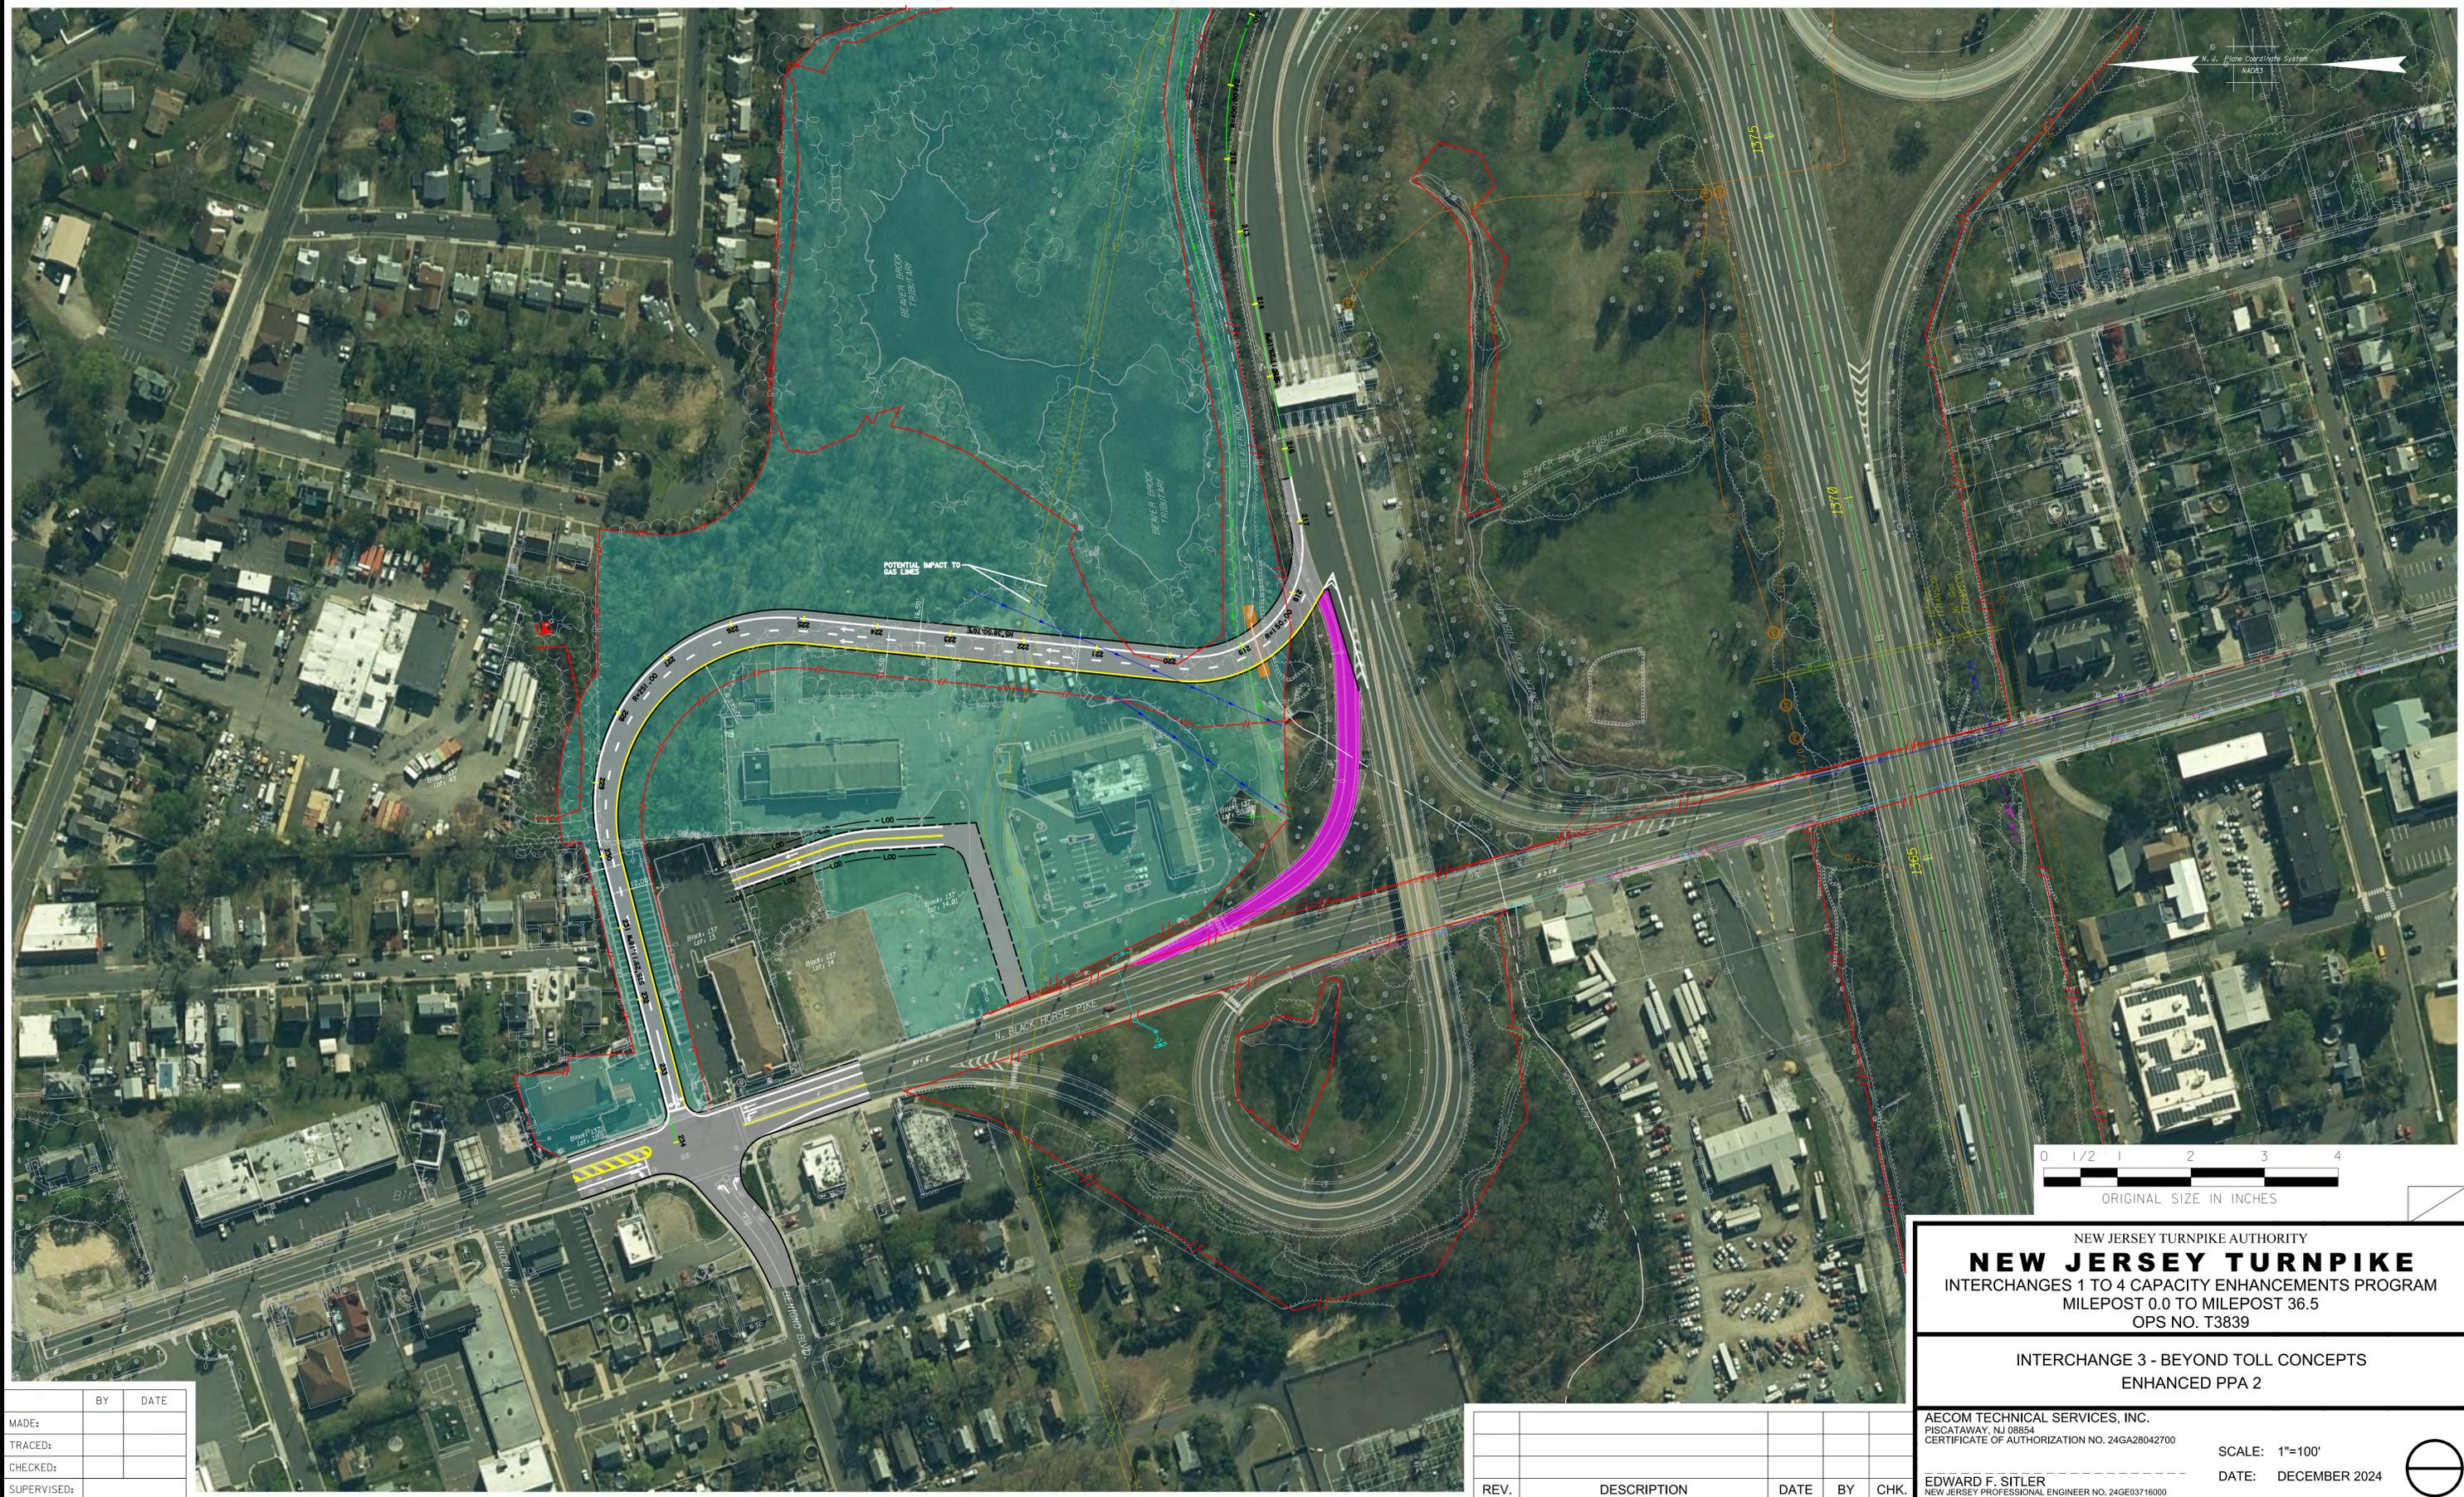

	BY	DATE
MADE:		
TRACED:		
CHECKED:		
SUPERVISED:		

REV.	DESCRIPTION	DATE	BY	CHK.

NEW JERSEY TURNPIKE AUTHORITY
NEW JERSEY TURNPIKE
 INTERCHANGES 1 TO 4 CAPACITY ENHANCEMENTS PROGRAM
 MILEPOST 0.0 TO MILEPOST 36.5
 OPS NO. T3839

INTERCHANGE 3 - BEYOND TOLL CONCEPTS
 ENHANCED PPA 2

AECOM TECHNICAL SERVICES, INC.
 PISCATAWAY, NJ 08854
 CERTIFICATE OF AUTHORIZATION NO. 24GA28042700

EDWARD F. SITLER
 NEW JERSEY PROFESSIONAL ENGINEER NO. 24GE03716000

SCALE: 1"=100'
 DATE: DECEMBER 2024

FILE NAME: T3839-INT30T-Enhanced PPA Plan.dgn