



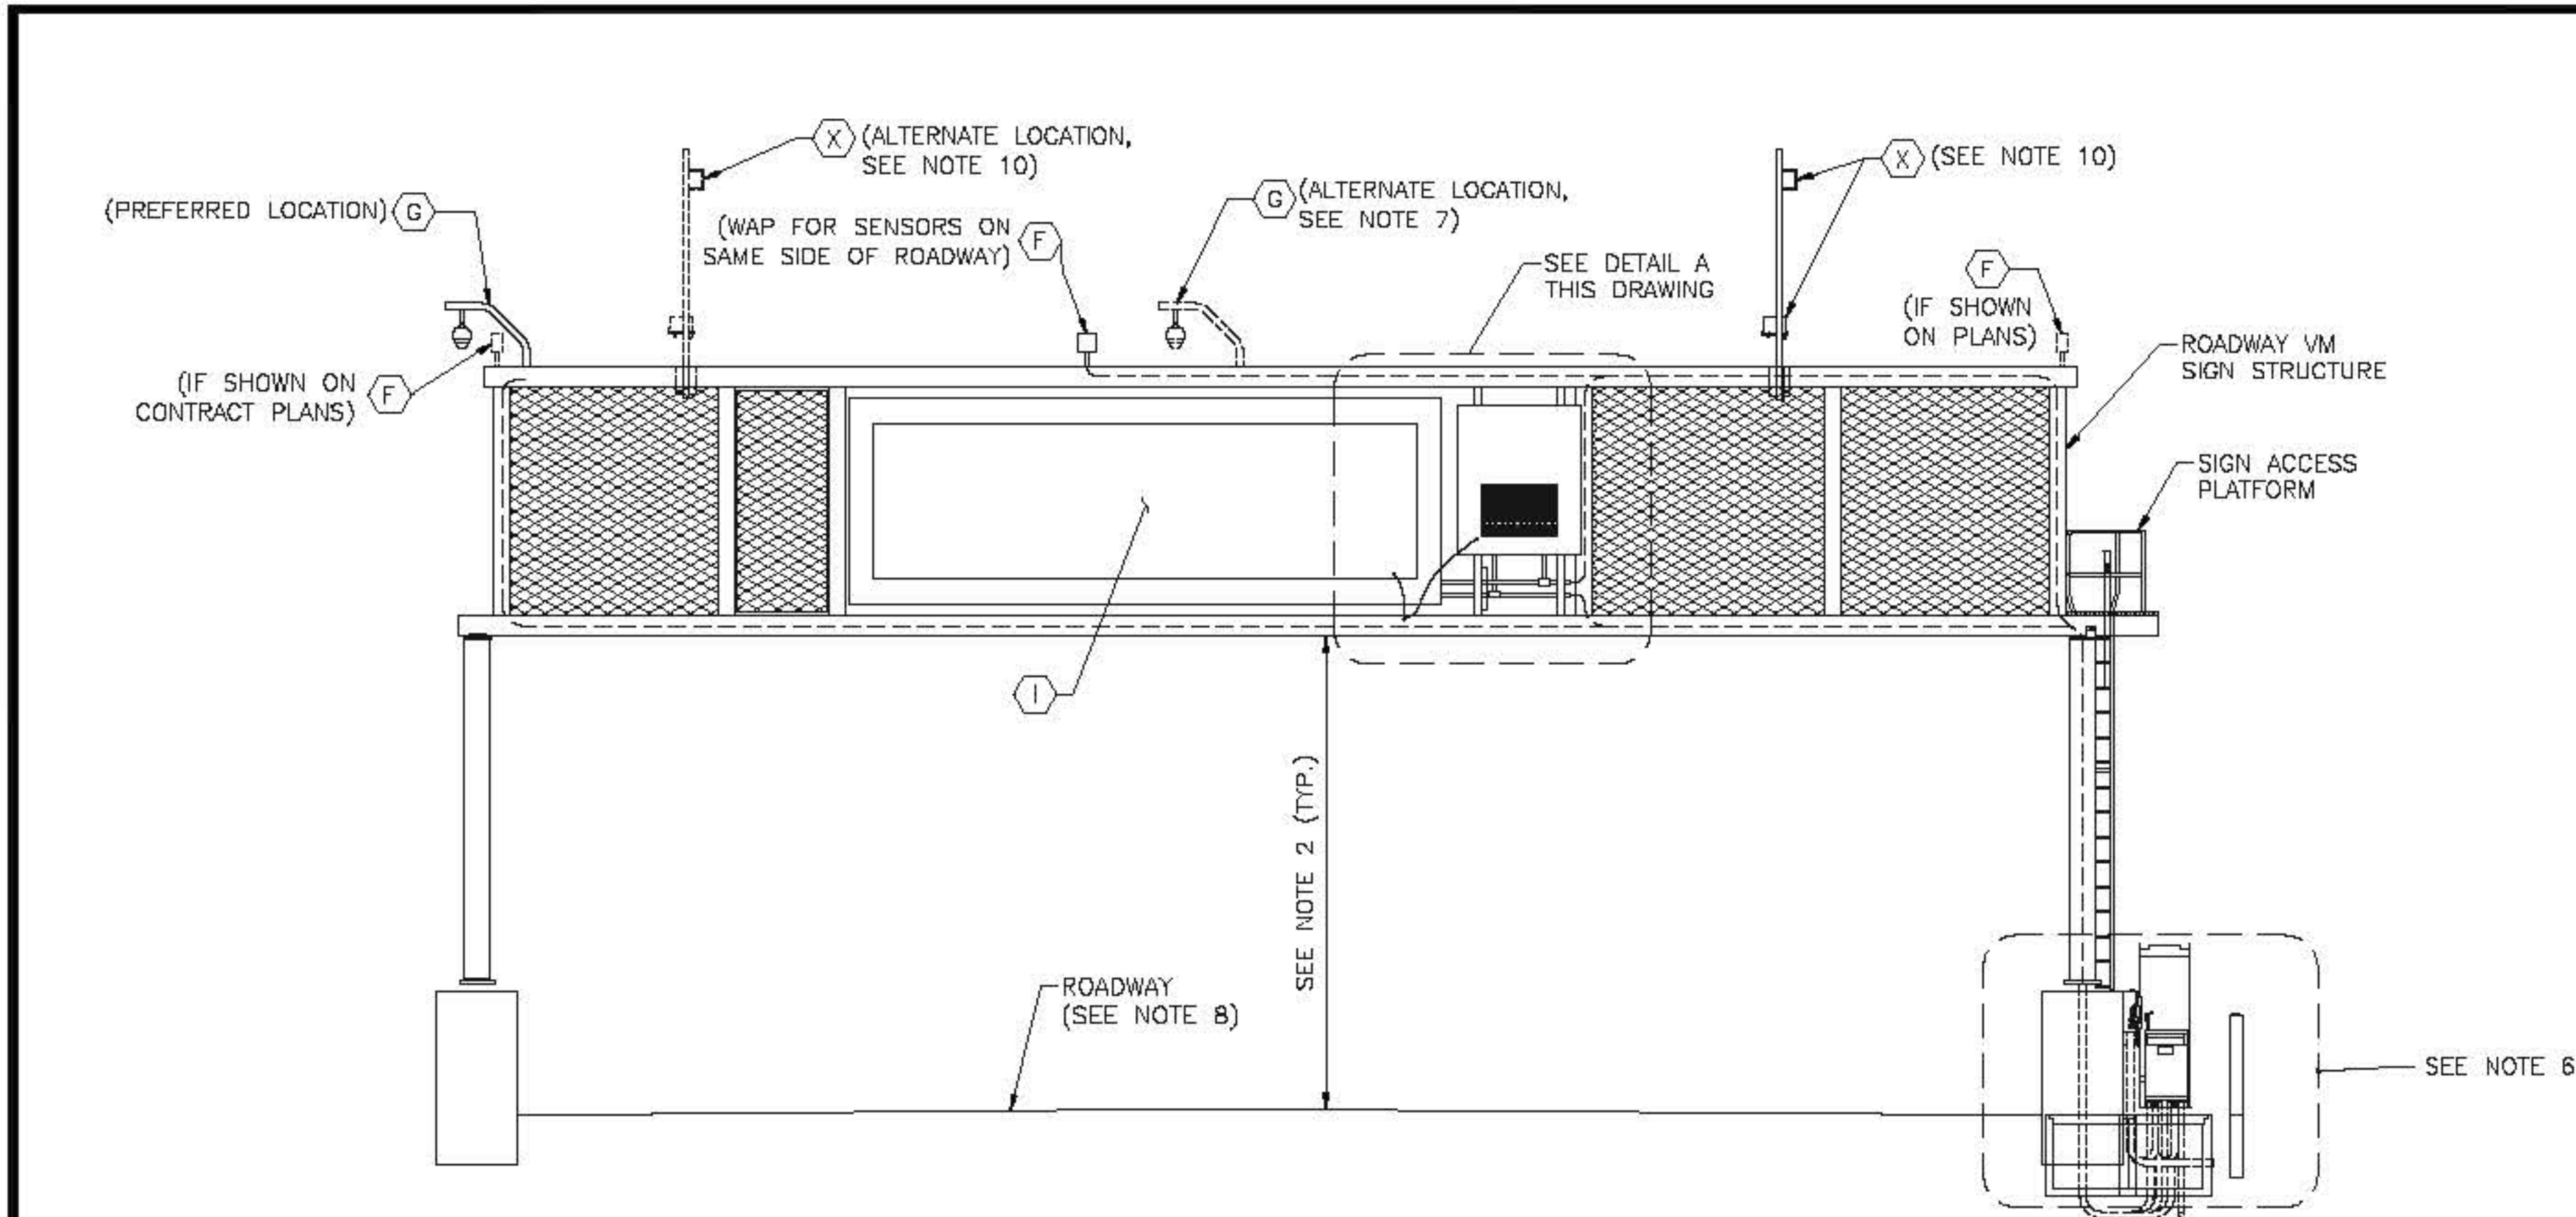


ELEVATION

SCALE: $\frac{3}{16}" = 1'-0"$

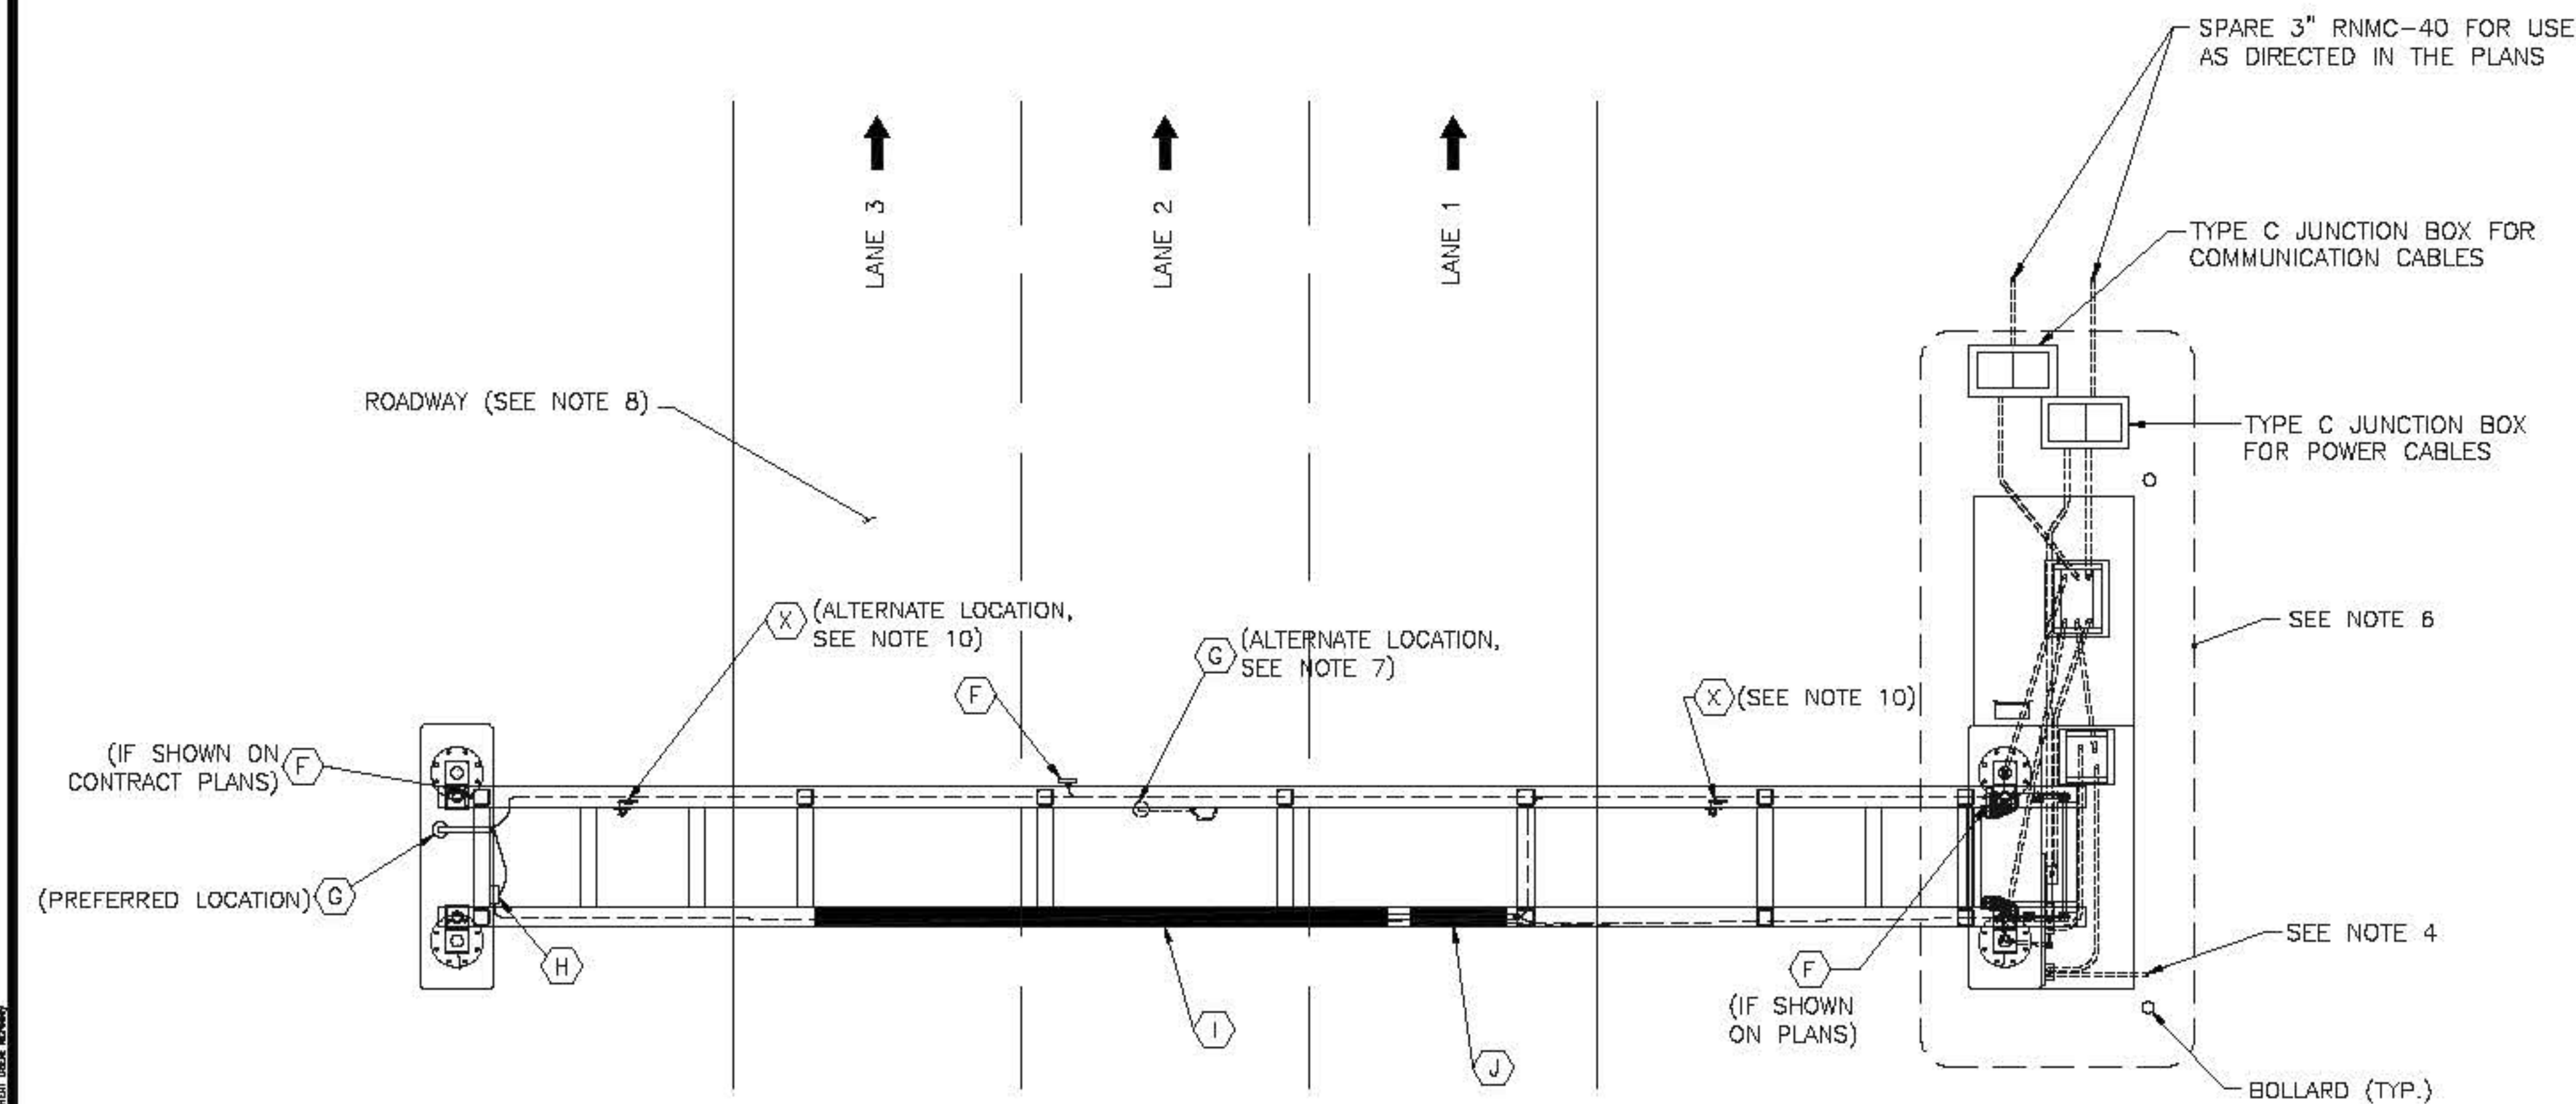


PLAN

SCALE: $\frac{3}{16}" = 1'-0"$

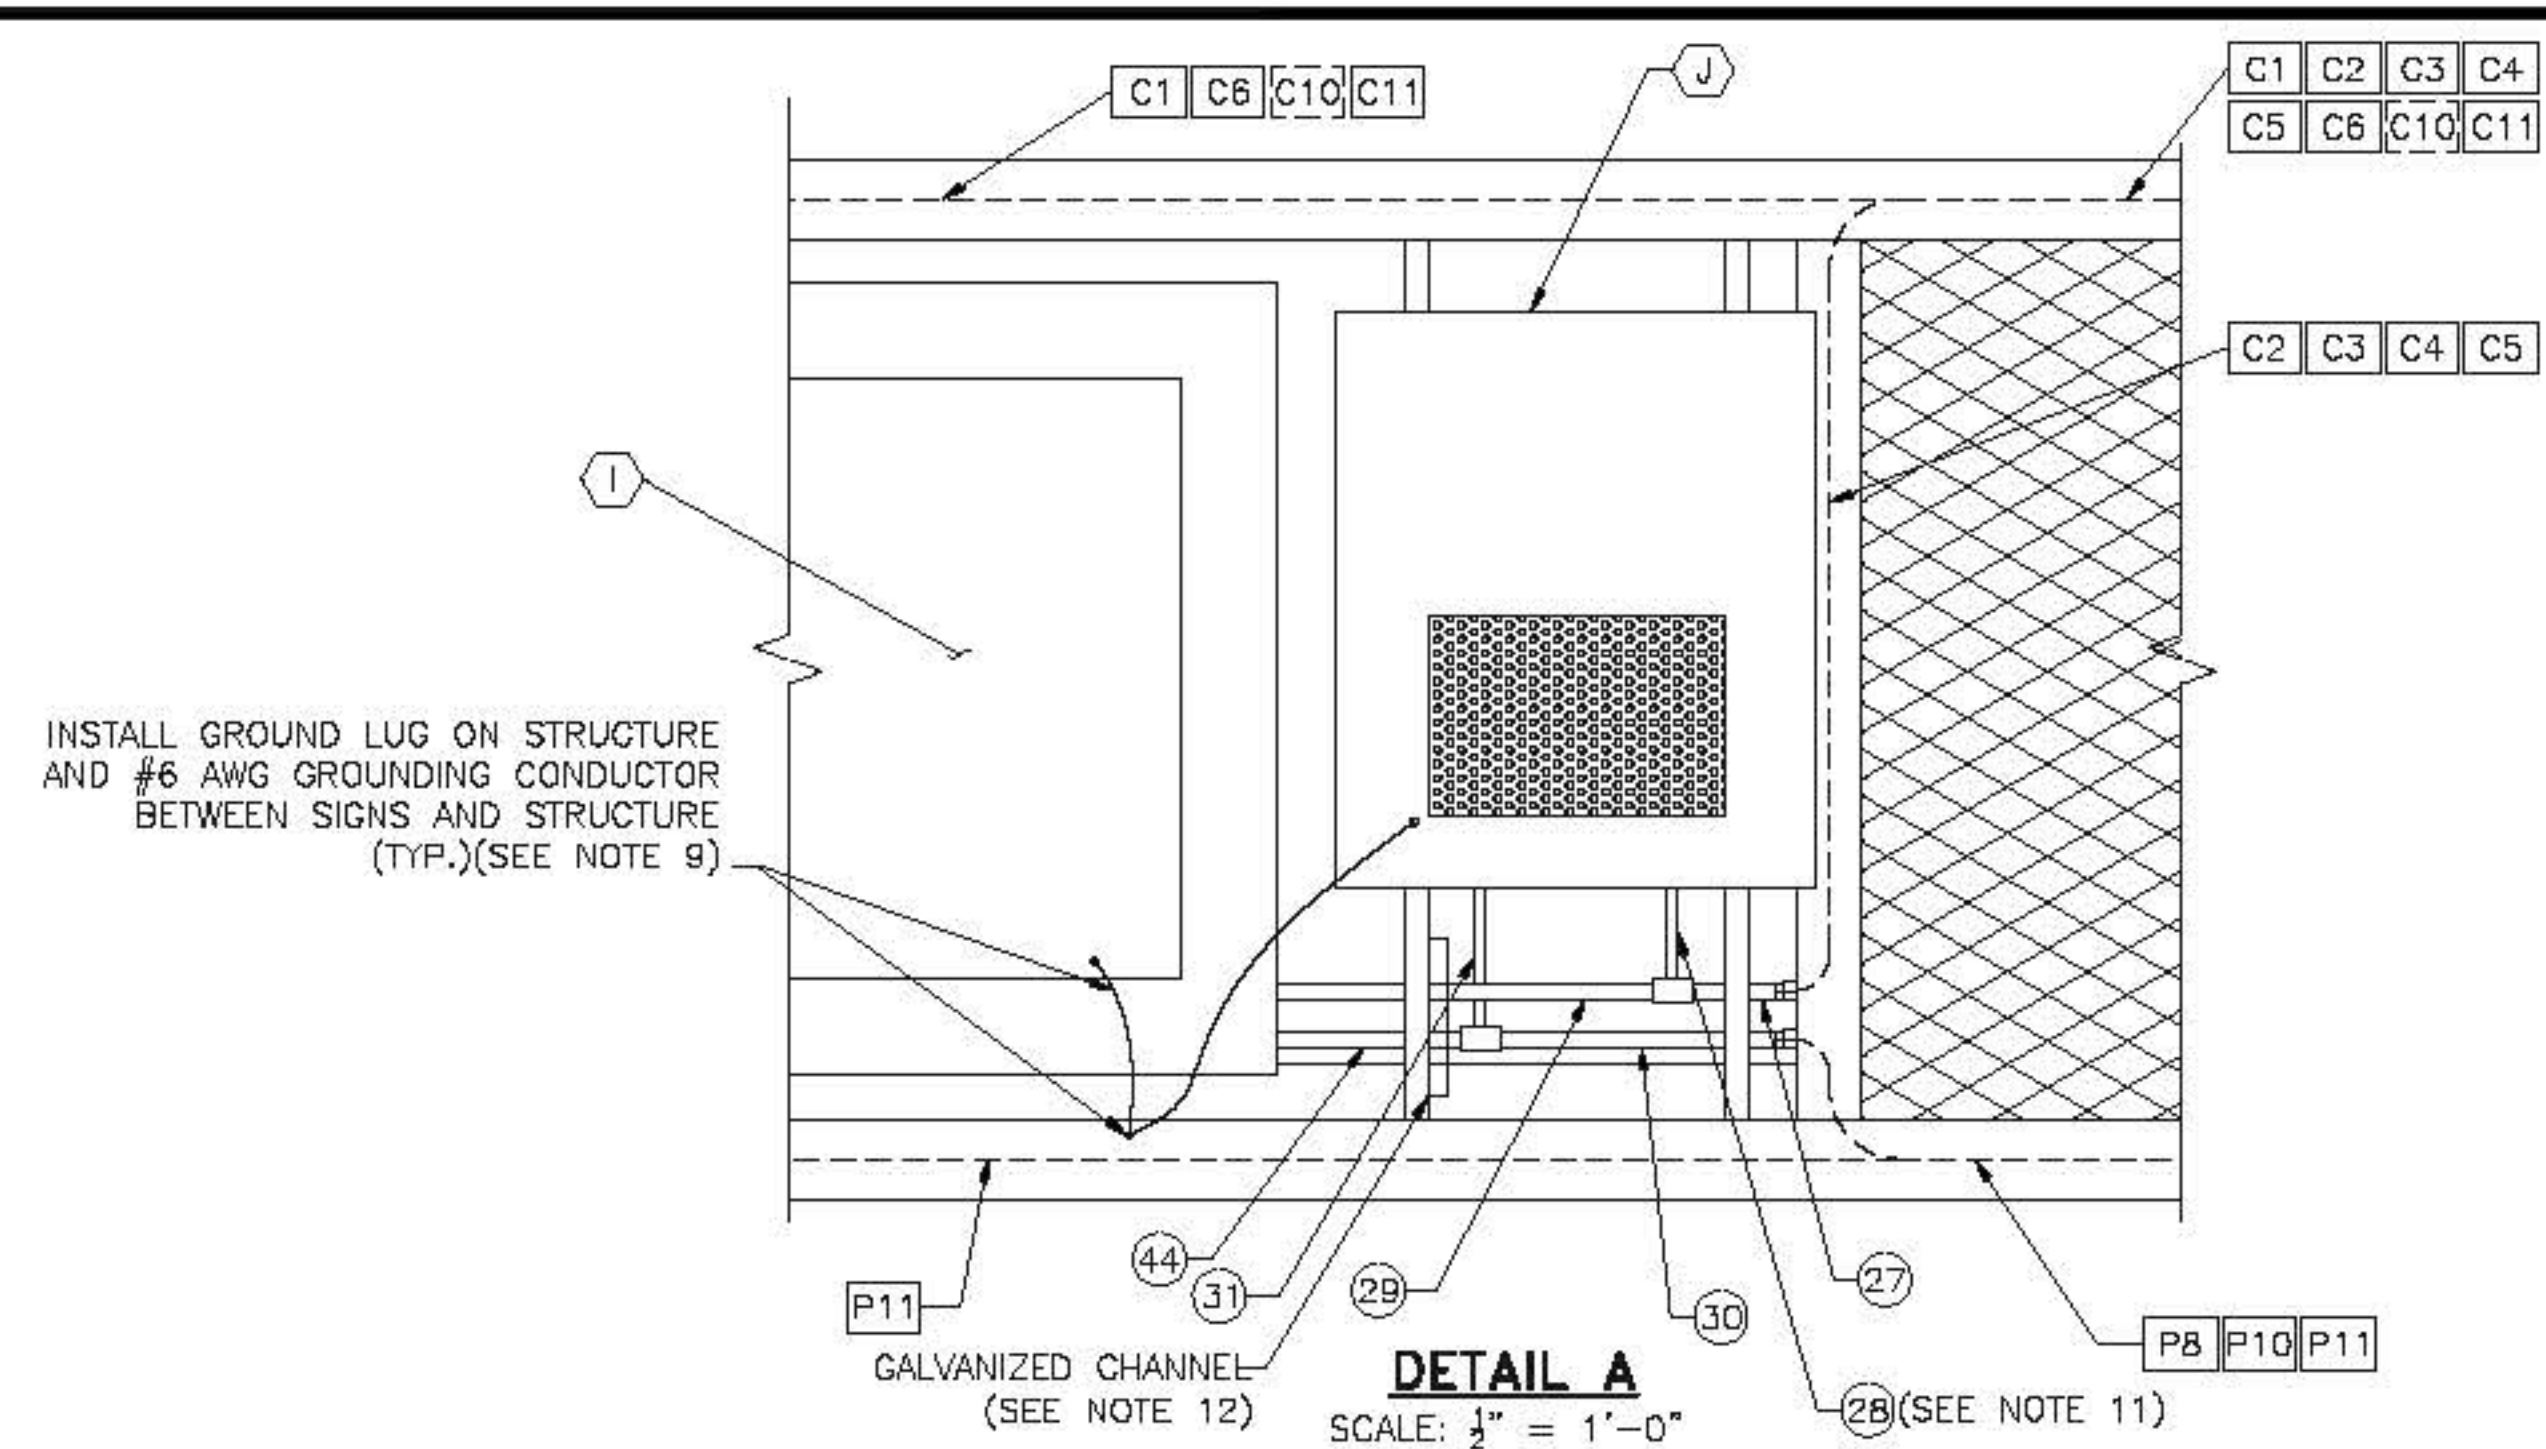

NOTES:

- FOR LEGEND, ABBREVIATIONS, AND CABLE AND CONDUIT SCHEDULES SEE STANDARD DRAWINGS ITS-01 AND ITS-02.
- THE MINIMUM HEIGHT OF THE SIGN STRUCTURE TO THE ROADWAY SHALL BE AS SHOWN ON THE VM STANDARD DRAWINGS.
- FOR INFORMATION ON THE WIDTH OF THE ROADWAY AND SHOULDERS SEE THE CONTRACT PLANS.
- THE DIRECTION OF INCOMING SERVICE CABLES WILL VARY. SEE PLANS FOR DETAILS.
- SEE STANDARD DRAWING ITS-10 AND ITS-11 FOR DETAILS OF THE ITS EQUIPMENT PLATFORM.
- ITS EQUIPMENT PLATFORM TYPE 2 IS SHOWN ON THIS DRAWING. SEE STANDARD DRAWINGS ITS-10 AND ITS-11 FOR DETAILS. USE ITS EQUIPMENT PLATFORM TYPE 4 WHERE DIRECTED ON THE CONTRACT PLANS. FOR ITS EQUIPMENT PLATFORM TYPE 4 DETAILS SEE STANDARD DRAWINGS ITS-14 AND ITS-15.
- INSTALL CCTV IN PREFERRED LOCATION UNLESS DIRECTED BY ENGINEER TO INSTALL IN ALTERNATE LOCATION TO IMPROVE CCTV LINE OF SIGHT DUE TO SITE SPECIFIC GEOMETRICS.
- INSTALL WTS IN ROADWAY AS SHOWN ON THE CONTRACT PLANS. SEE STANDARD DRAWINGS ITS-24 AND ITS-25 FOR DETAILS.
- CONTRACTOR SHALL INSTALL GROUNDING LUG ON SIGN STRUCTURE AND GROUNDING WIRE/BOND JUMPER BETWEEN VMS AND SIGN STRUCTURE.
- THE LOCATION OF THE END NODE RADIO ANTENNA SHALL BE AS DIRECTED BY THE AUTHORITY. SEE DETAILS ON ITS-26 FOR INSTALLATION OF END NODE RADIO ANTENNA.
- FOR GARDEN STATE PARKWAY SITES WITHOUT VSLs INSTALLATION, CONDUITS (29) AND (31) SHOWN IN "DETAIL A" NEED NOT BE INSTALLED; HOWEVER, TEE-FITTINGS SHALL BE INSTALLED FOR FUTURE USE. TEE-FITTINGS SHALL BE CAPPED WITH COPPER WIRE MESH AS RODENT BLOCKING MATERIAL.
- CONDUITS (29) AND (44) SHALL BE SUPPORTED BY GALVANIZED CHANNEL, ATTACHED TO A C-CHANNEL.
- ACCESS LADDER IS NOT SHOWN FOR CLARITY. SEE VM STANDARD DRAWINGS FOR DETAILS.

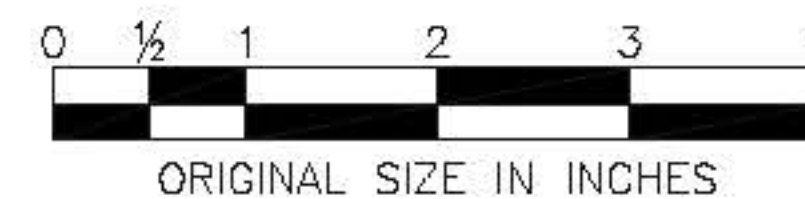

NEW JERSEY TURNPIKE AUTHORITY
NEW JERSEY TURNPIKE

ITSS SINGLE DETAILS - 2

HNTB
ANTHONY L. BARTELLO
New Jersey Professional Engineer License No. 0E 40802

STANDARD
DRAWING
ITS-04

APP.	NO.	DATE	REVISION
C	10/2013	CONFORMED DRAWING	

CONTRACT NO.

SHEET NO.

OF