



DATE: \$DATE\$


FILE: \$FILE\$

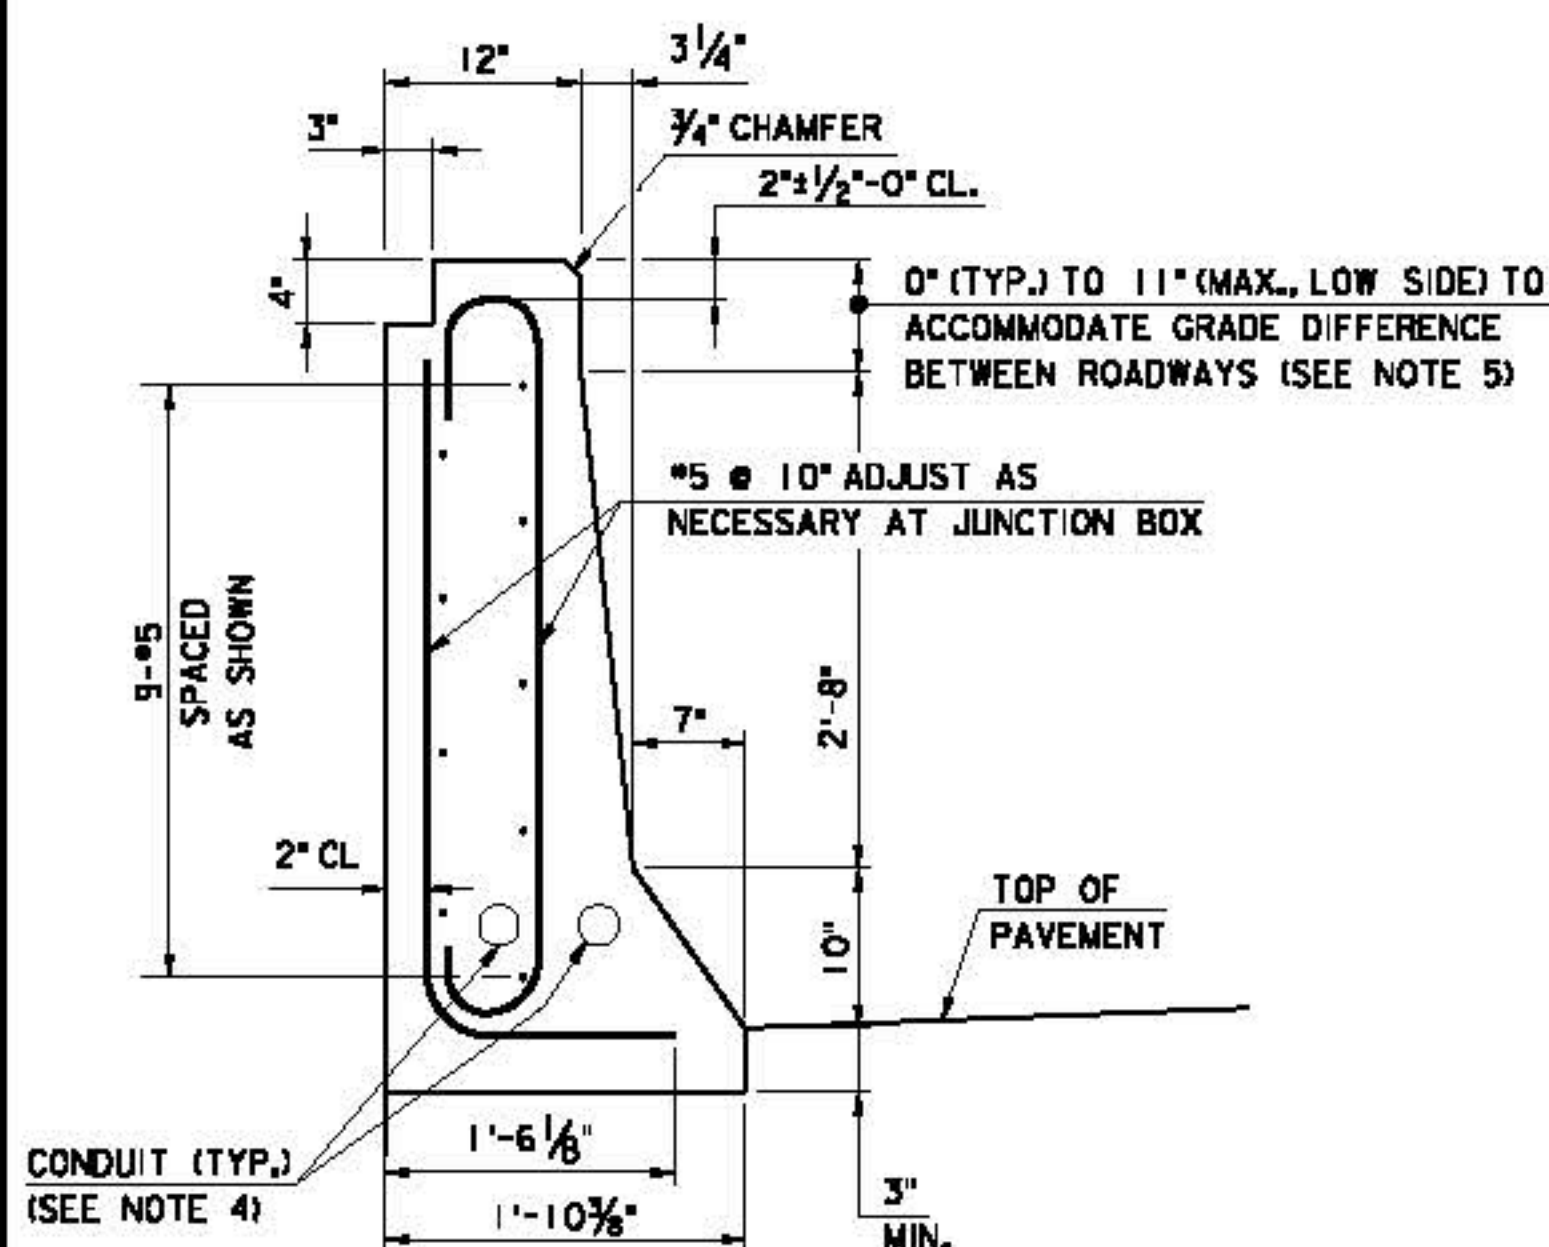


SECTION A-A
SCALE: 1" = 1'-0"

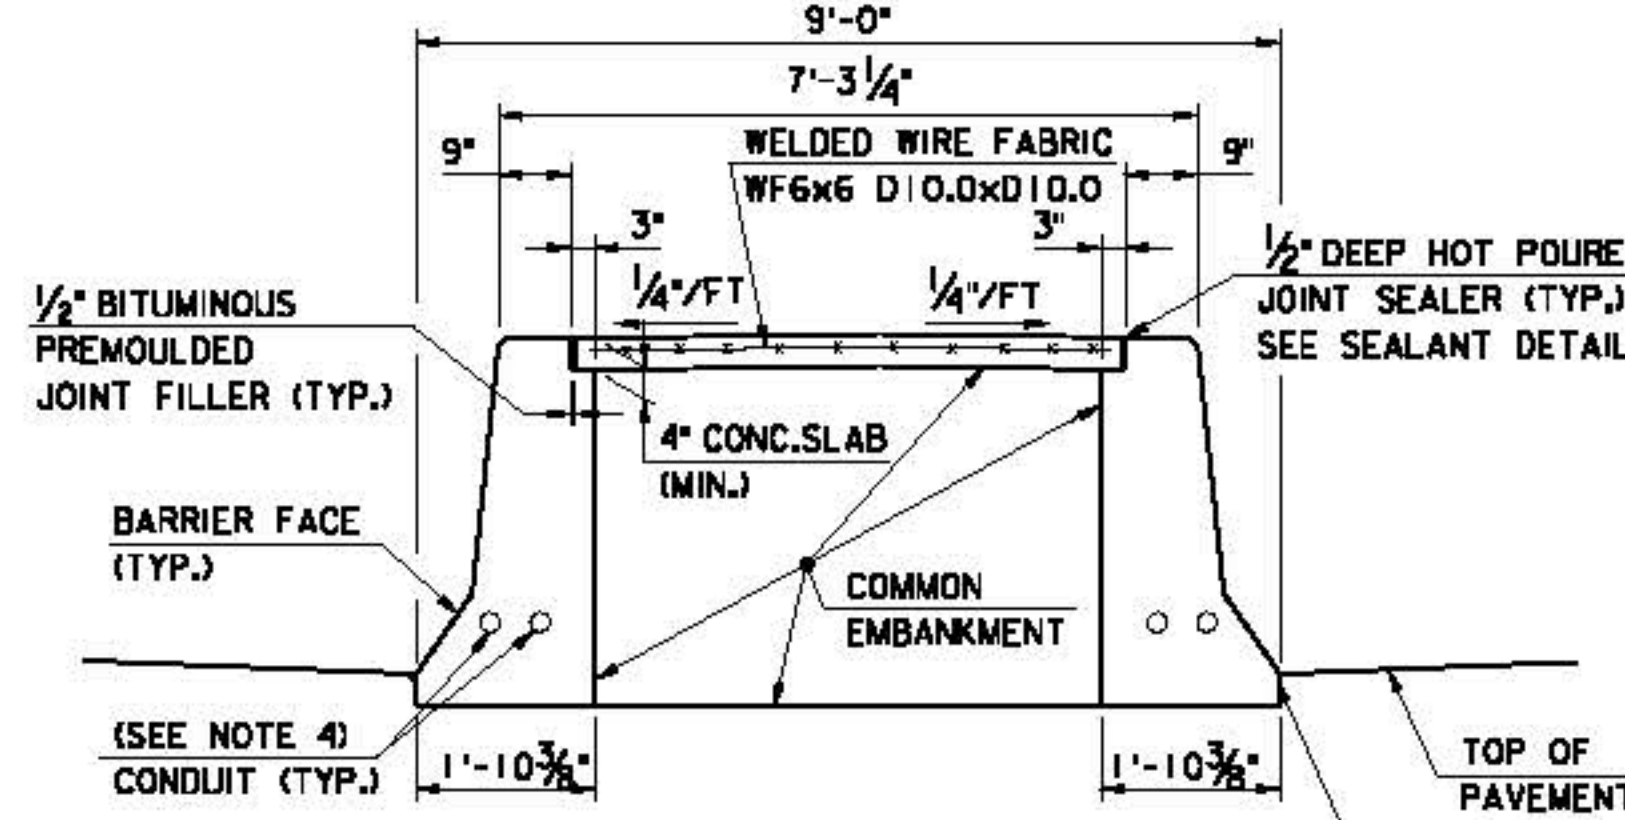


SECTION C-C
SCALE: 1/2" = 1'-0"

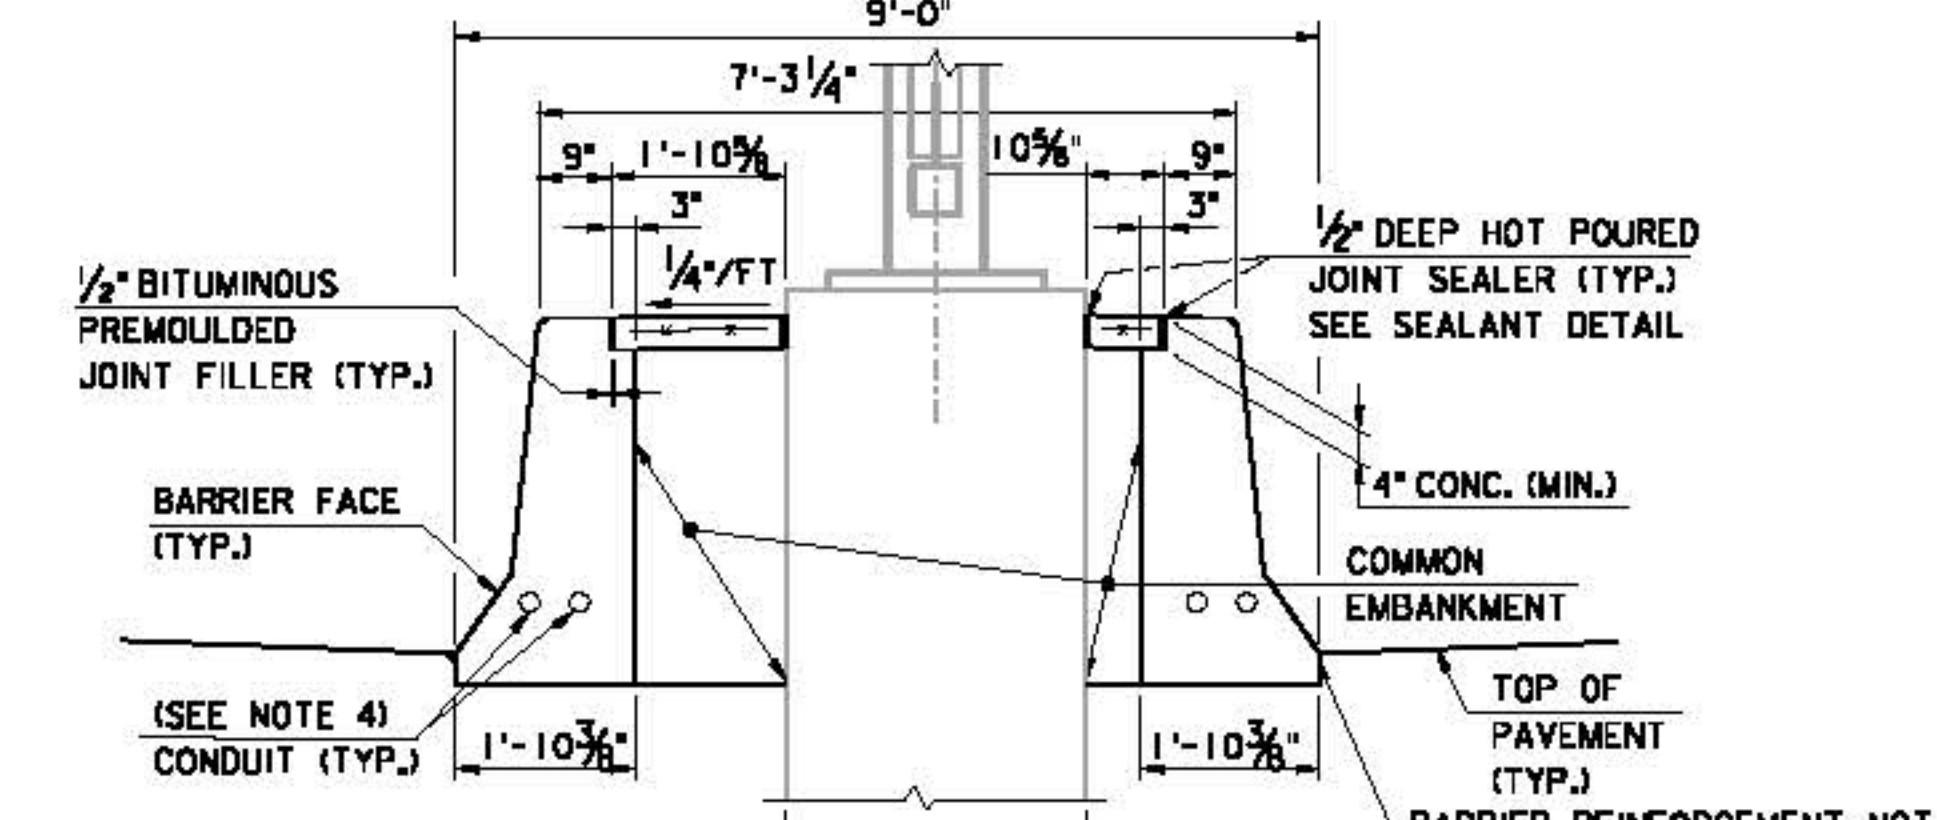


SECTION D-D
SCALE: 1/2" = 1'-0"

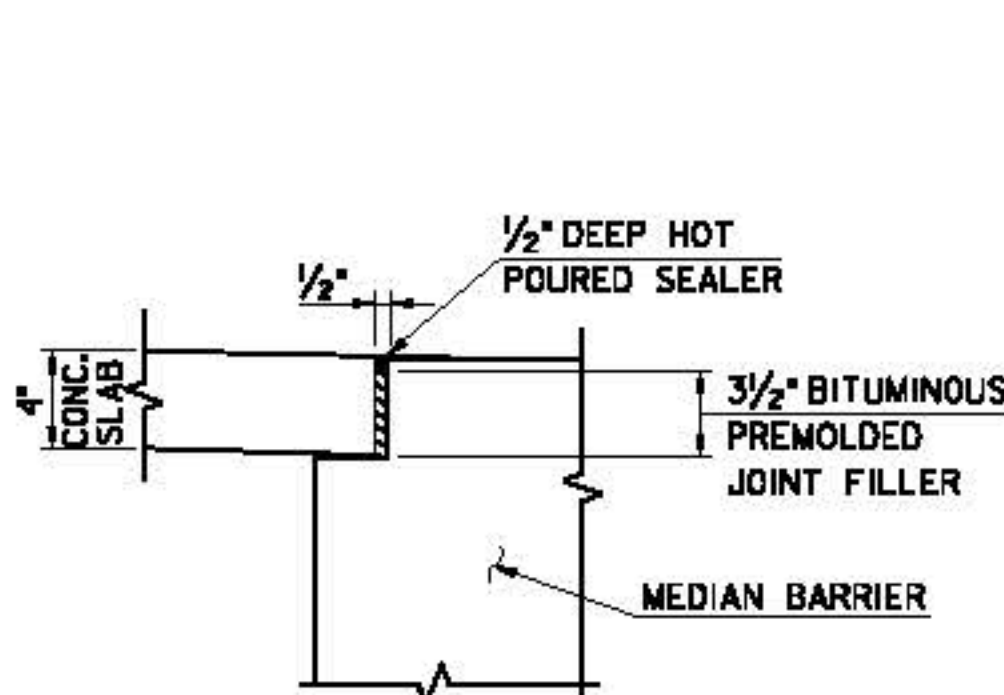


SEALANT DETAIL
N.T.S.

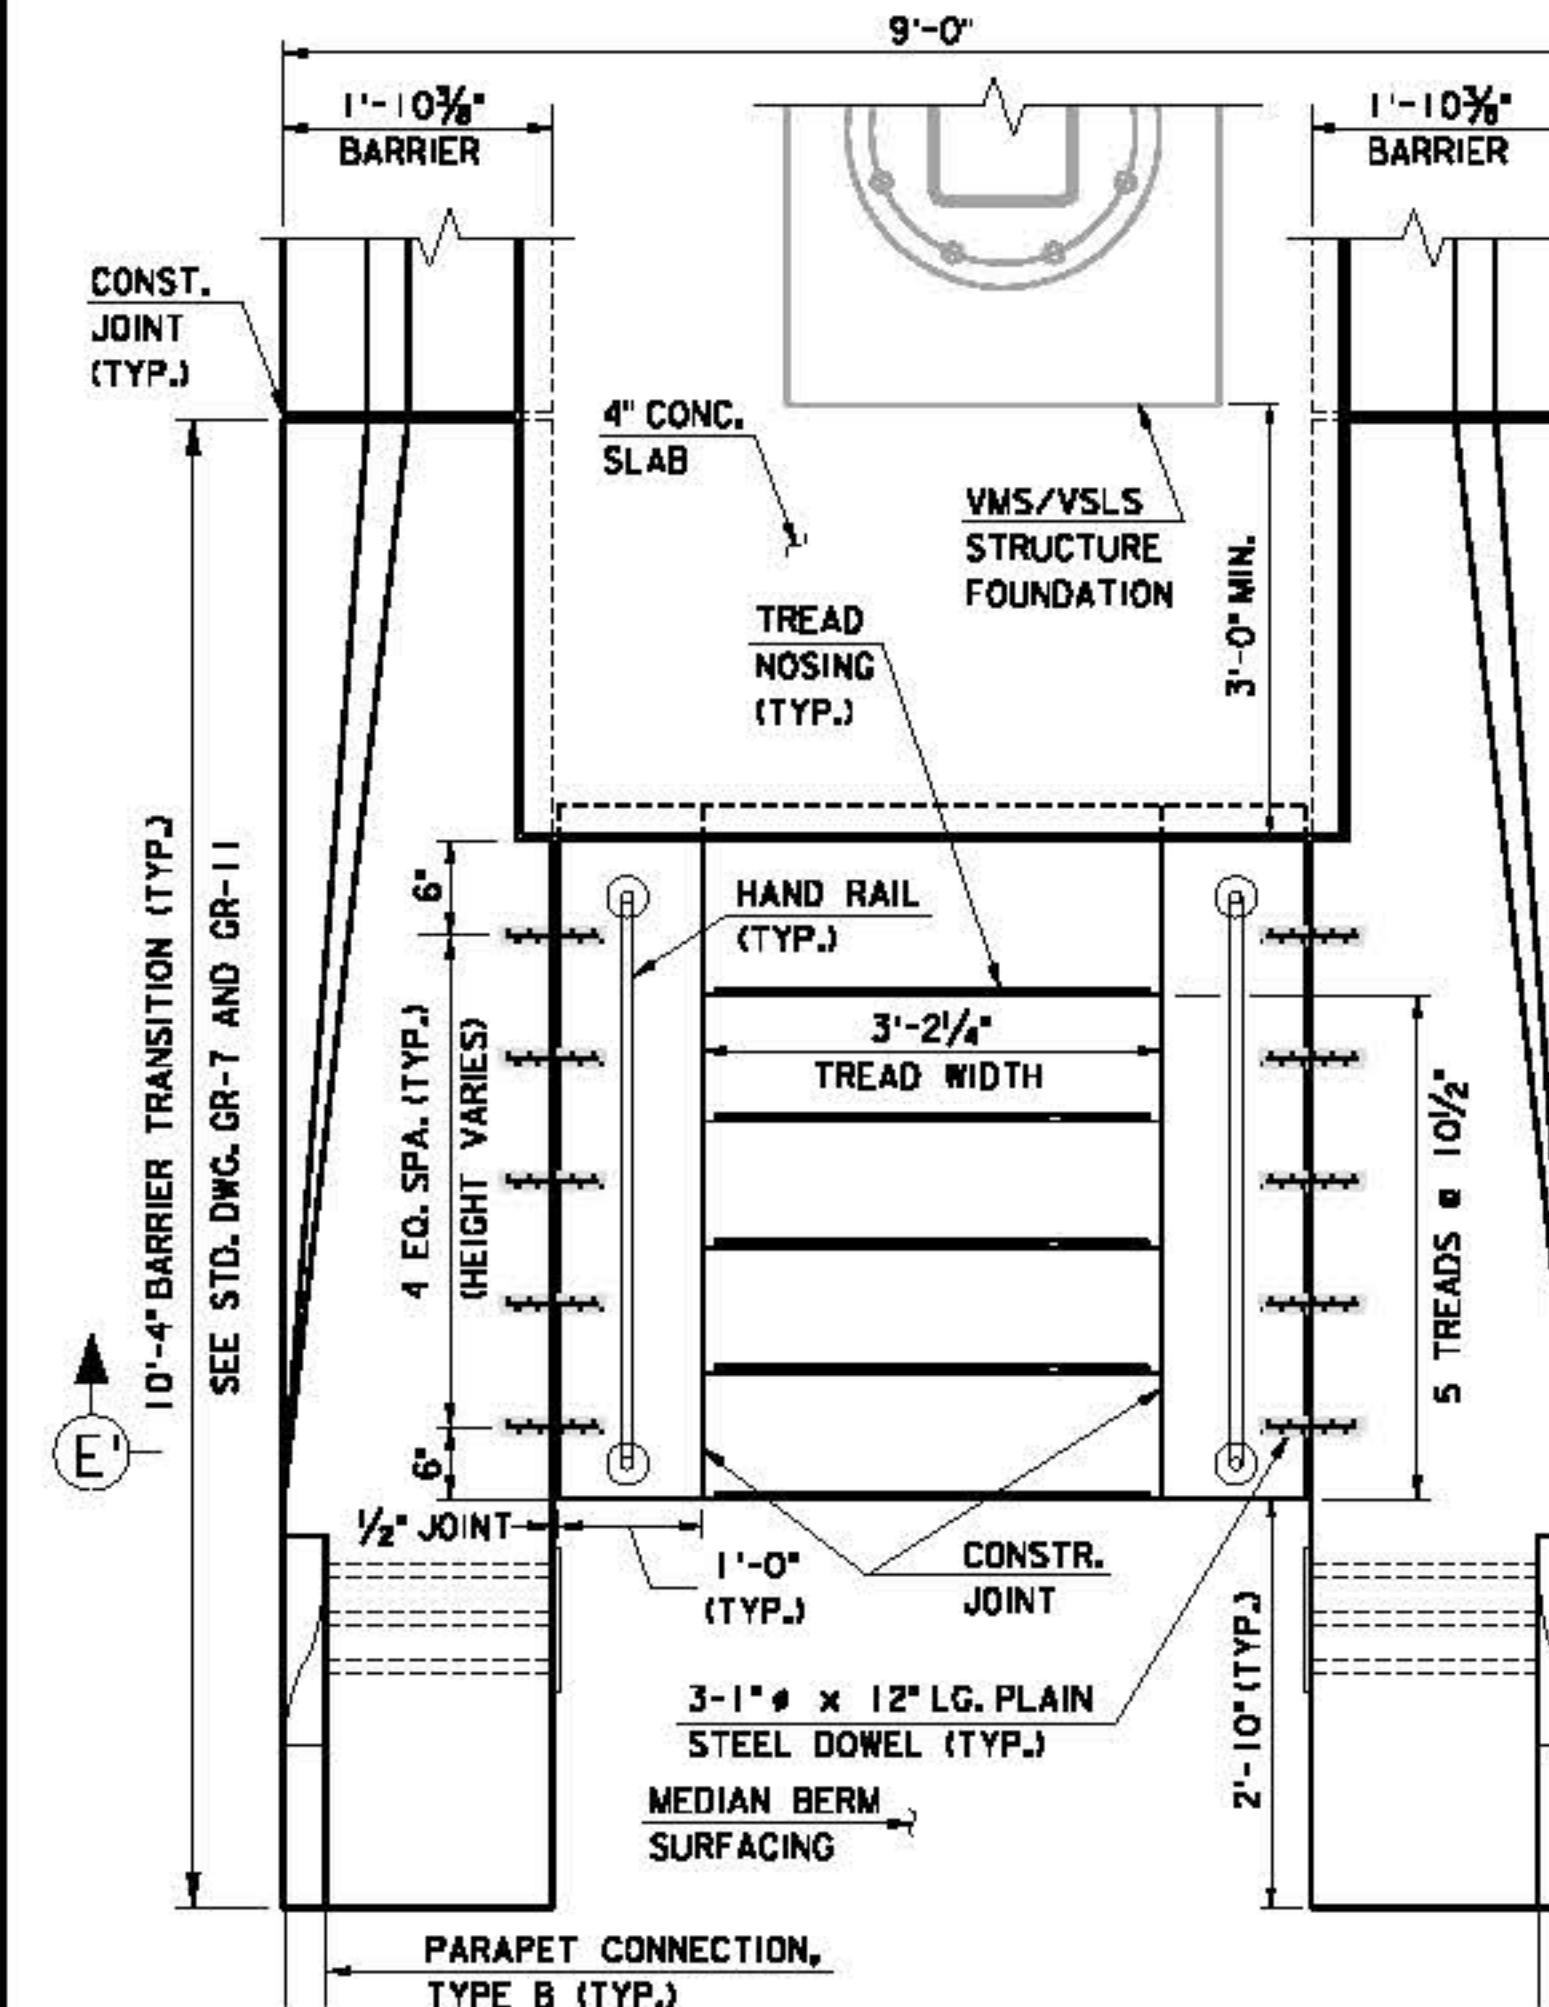


END STAIRWELL PLAN
SCALE: 3/4" = 1'-0"

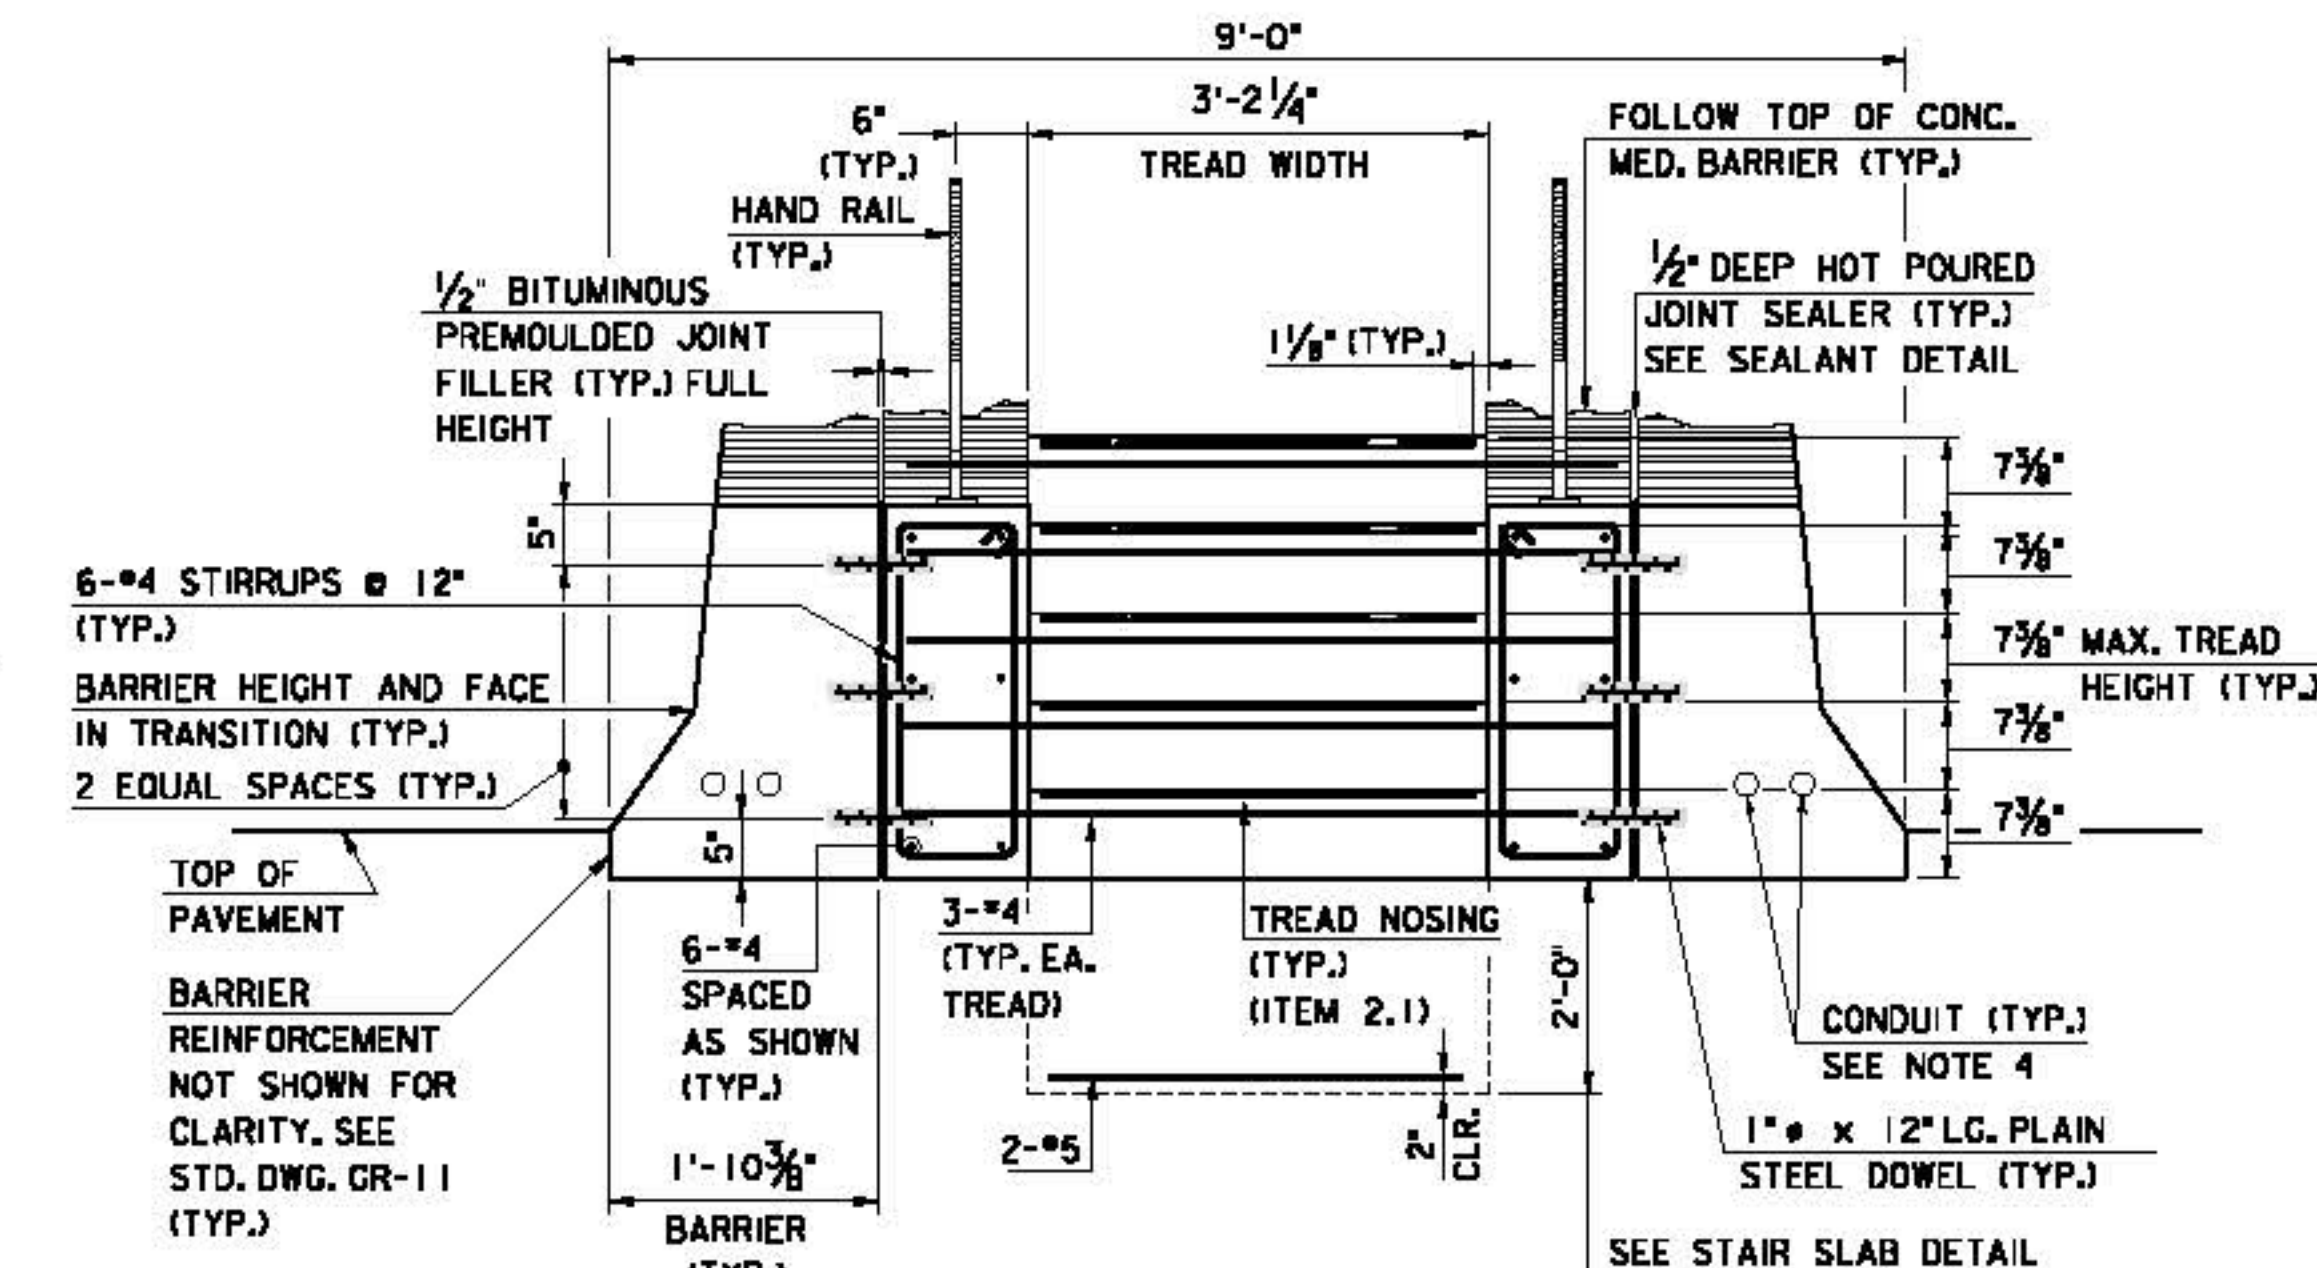


SECTION E'-E'
SCALE: 3/4" = 1'-0"

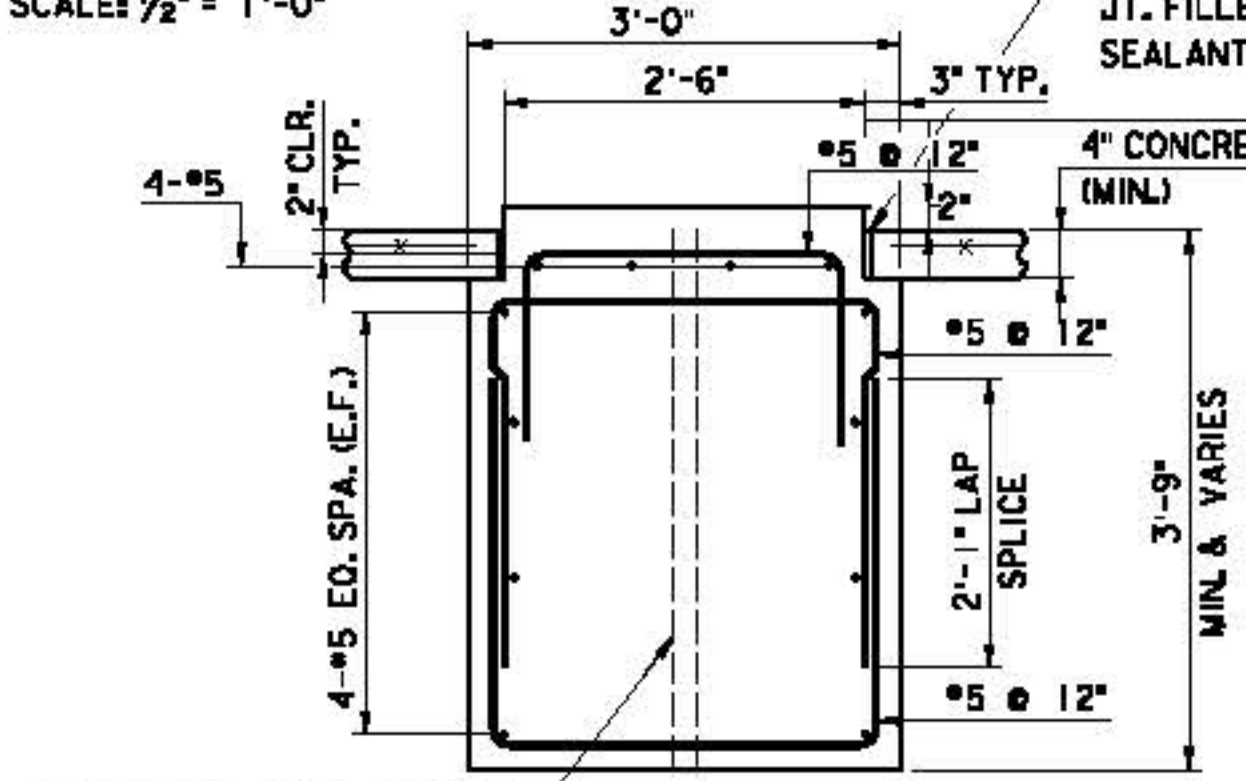


CABINET FOUNDATION
SECTION G-G
SCALE: 3/4" = 1'-0"

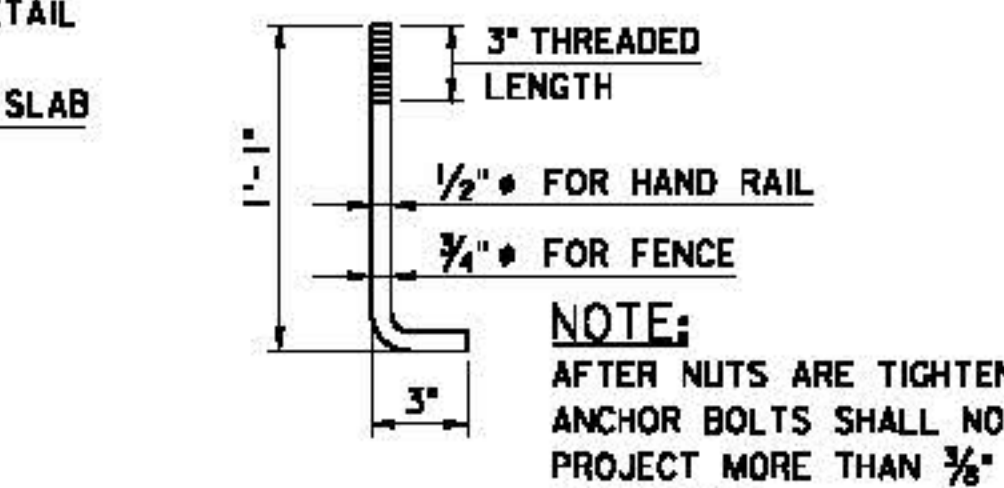

ANCHOR BOLT DETAIL
N.T.S.

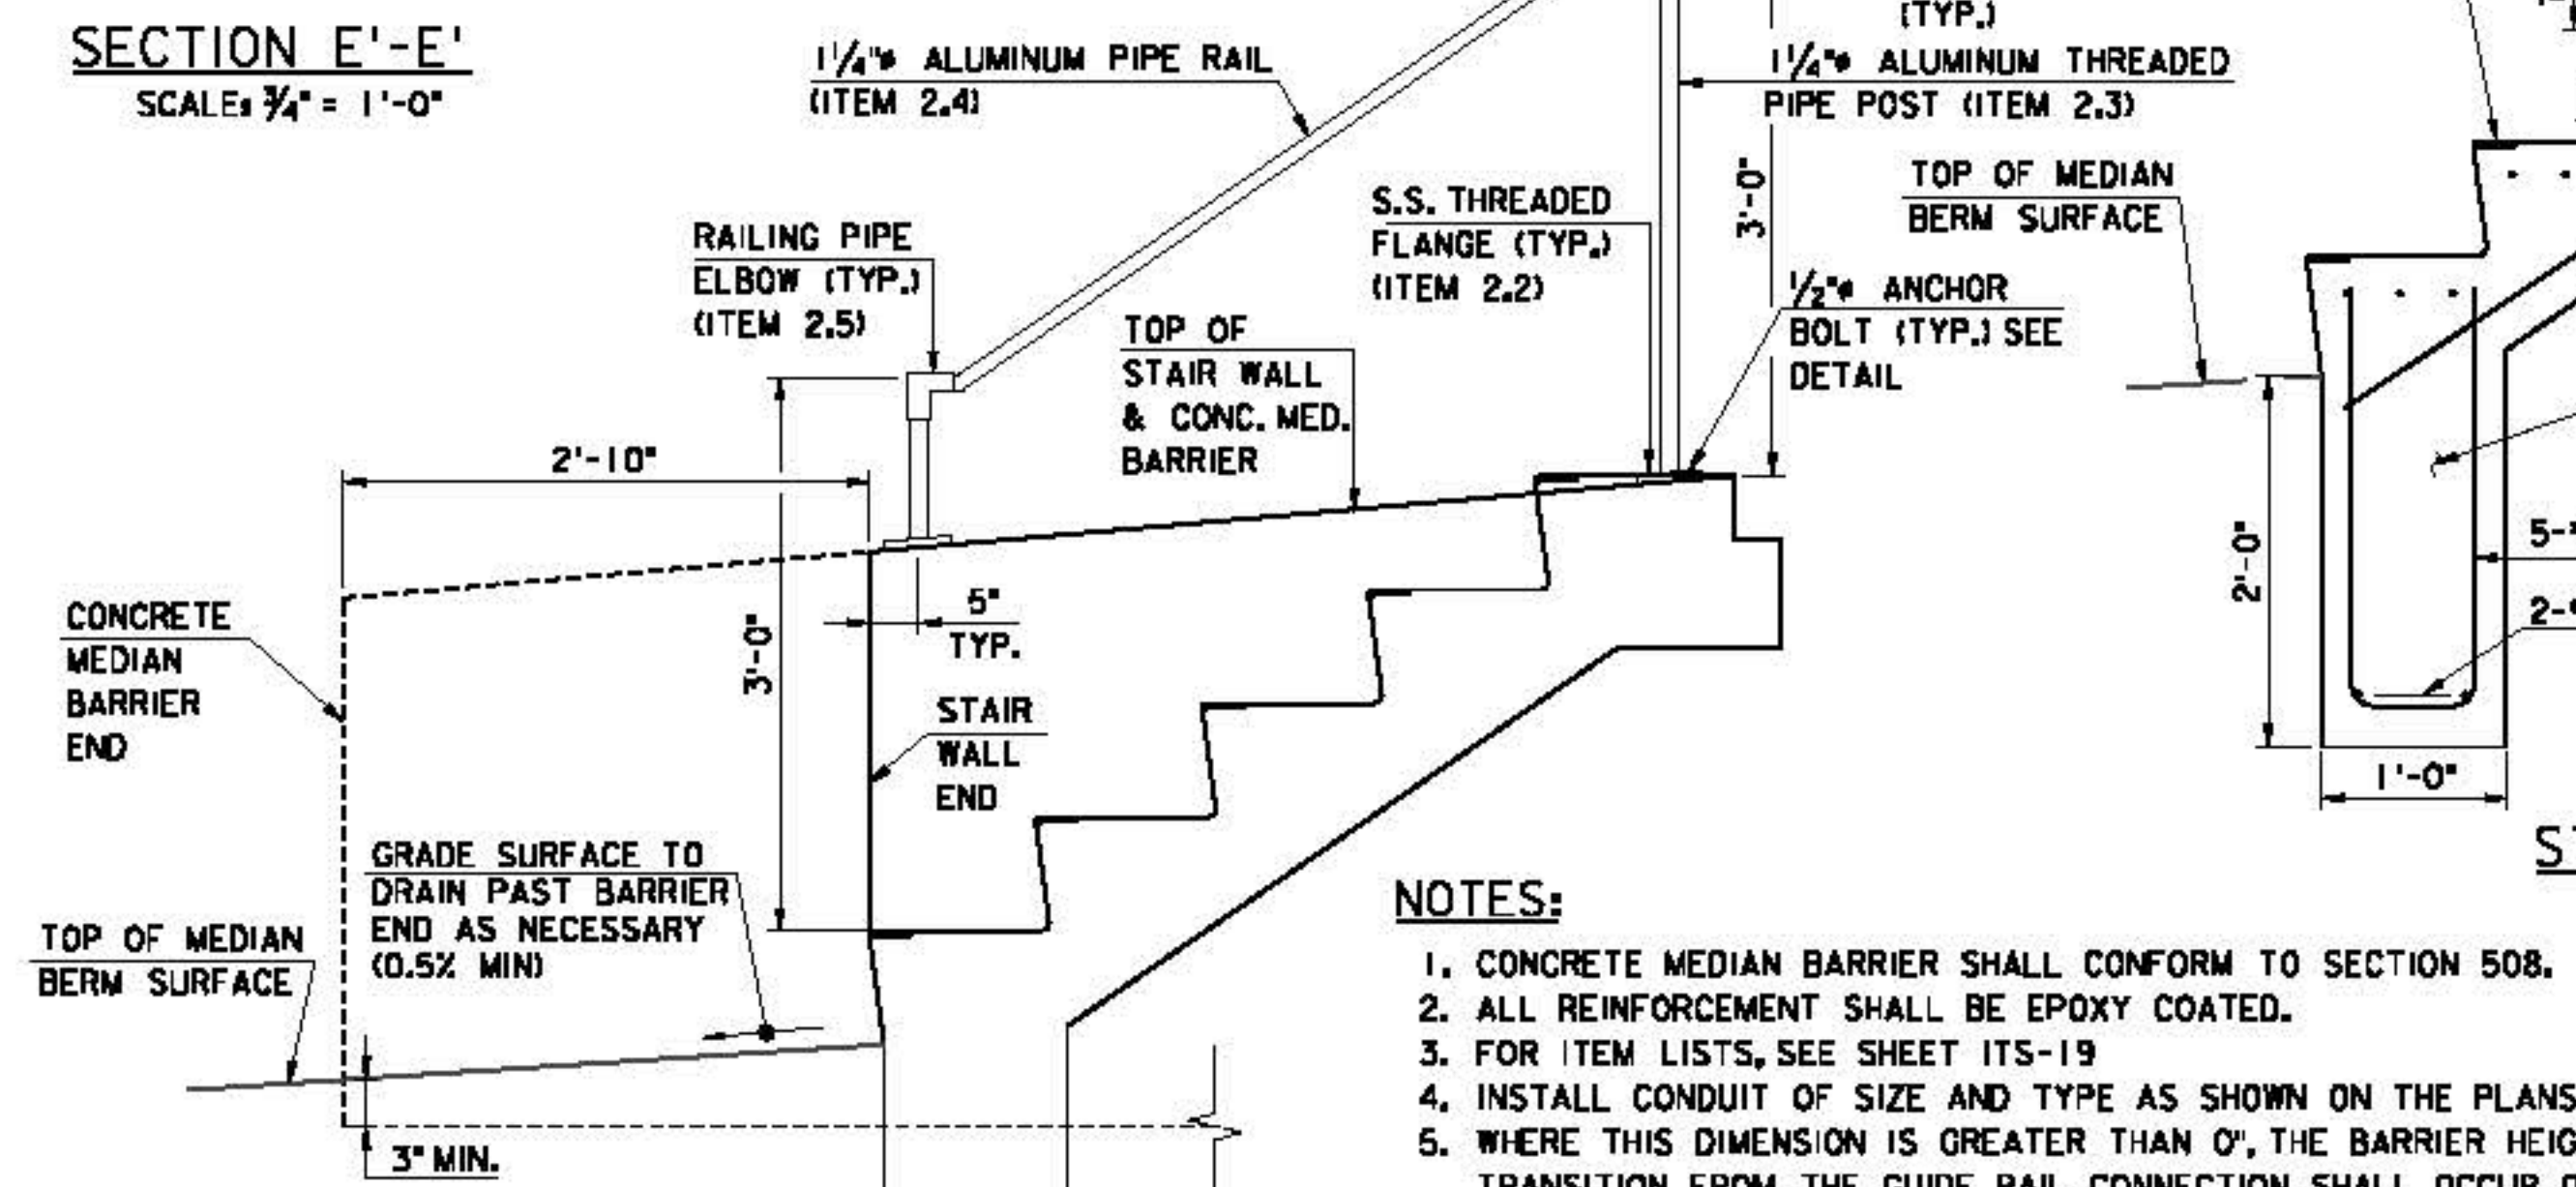


HANDRAIL DETAIL
SCALE: 1" = 1'-0"

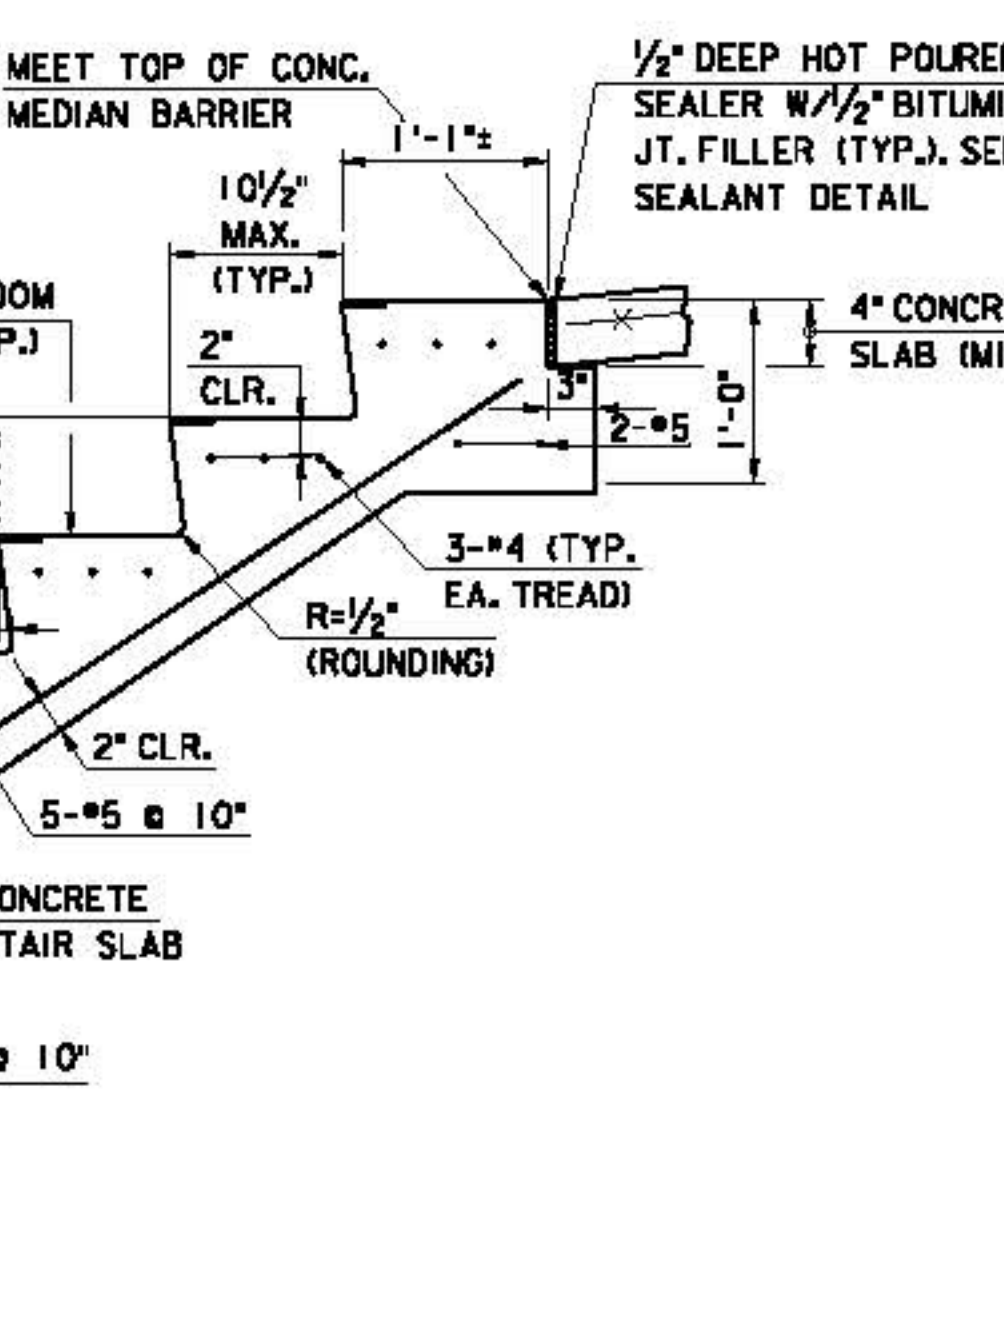

STAIR SLAB DETAIL
SCALE: 1" = 1'-0"

NOTES:

1. CONCRETE MEDIAN BARRIER SHALL CONFORM TO SECTION 508.
2. ALL REINFORCEMENT SHALL BE EPOXY COATED.
3. FOR ITEM LISTS, SEE SHEET ITS-19
4. INSTALL CONDUIT OF SIZE AND TYPE AS SHOWN ON THE PLANS.
5. WHERE THIS DIMENSION IS GREATER THAN 0', THE BARRIER HEIGHT TRANSITION FROM THE GUIDE RAIL CONNECTION SHALL OCCUR OVER THE SAME 10'-4" LENGTH AS SHOWN ON STD DWG ITS-17.

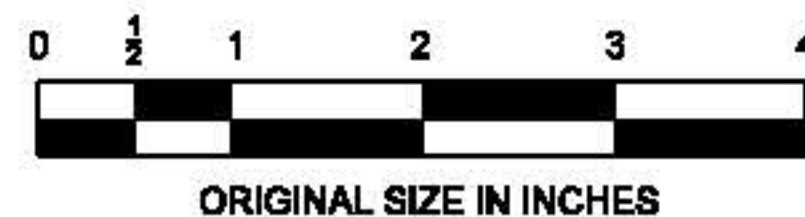

ORIGINAL SIZE IN INCHES

BY	DATE
ENG	08/2010
EG	08/2010
GH	08/2010
RJS	08/2010

NEW JERSEY TURNPIKE AUTHORITY	
NEW JERSEY TURNPIKE	
VMS EQUIPMENT MEDIAN - 2	
HNTB 8 DIXON ROAD, SUITE 202, PARLIN, NJ 07654 - COA# 24628000/00	
ANTHONY L. BARTELLO	
New Jersey Professional Engineer License No. 0E 45842	
APP. NO.	DATE
C	10/2013
CONFORMED DRAWING	
REVISION	

CONTRACT NO.

SHEET NO.

OF

STANDARD
DRAWING
ITS-18