

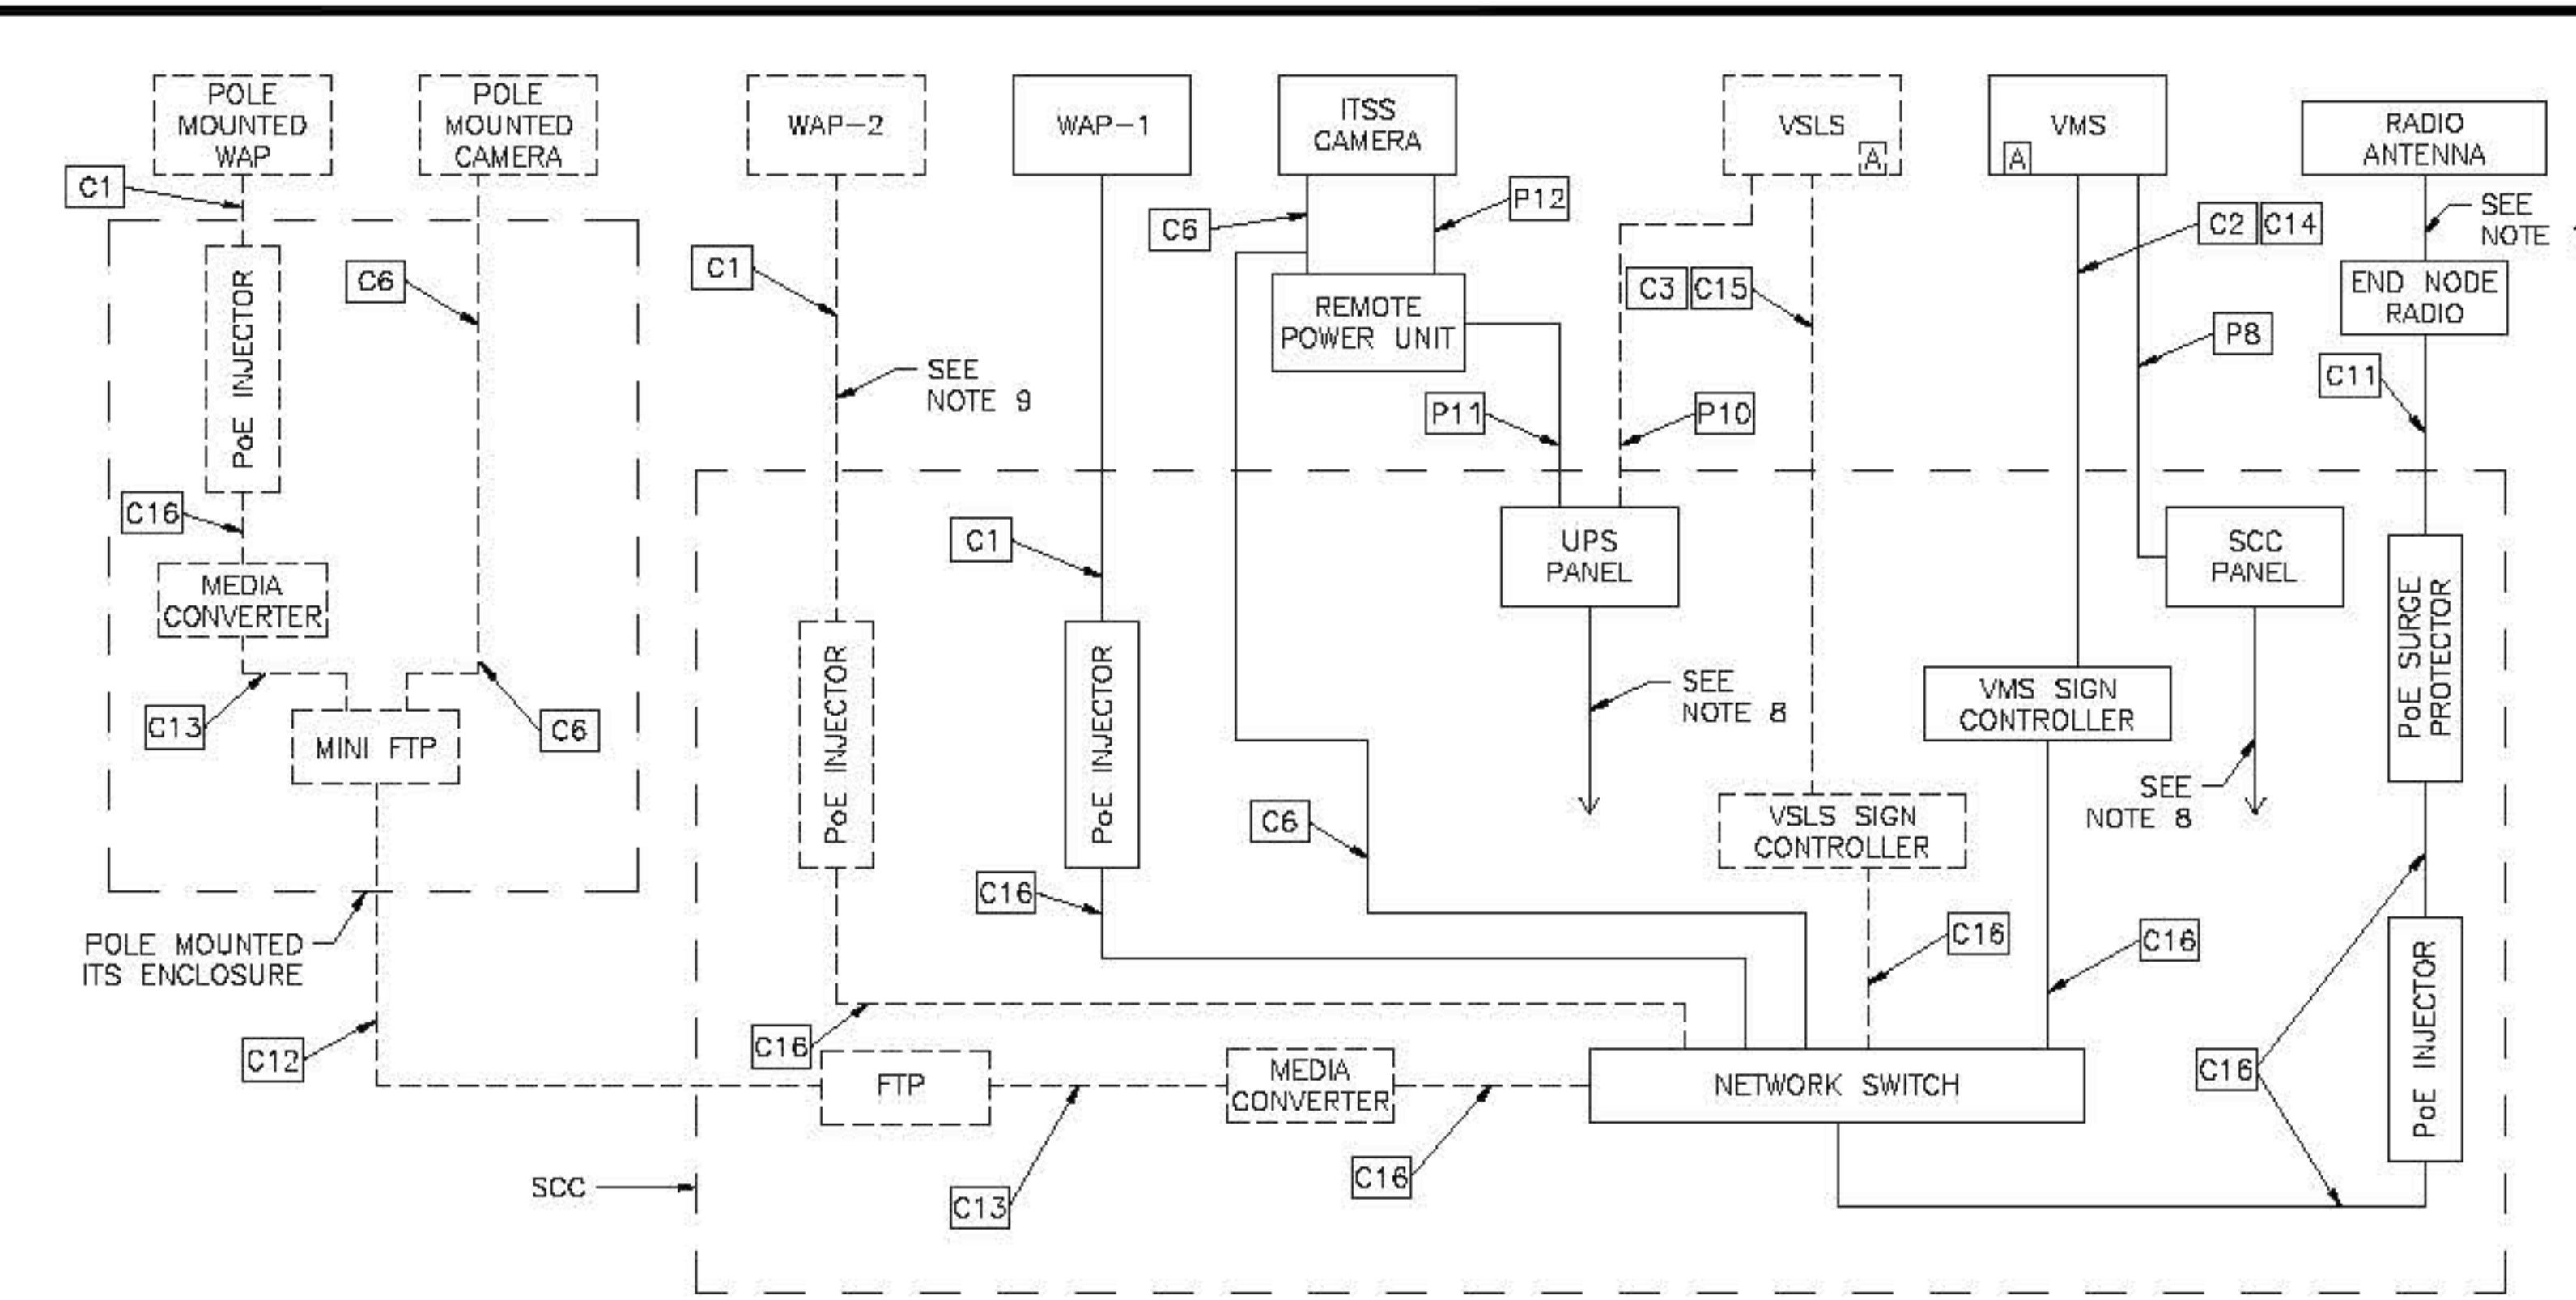


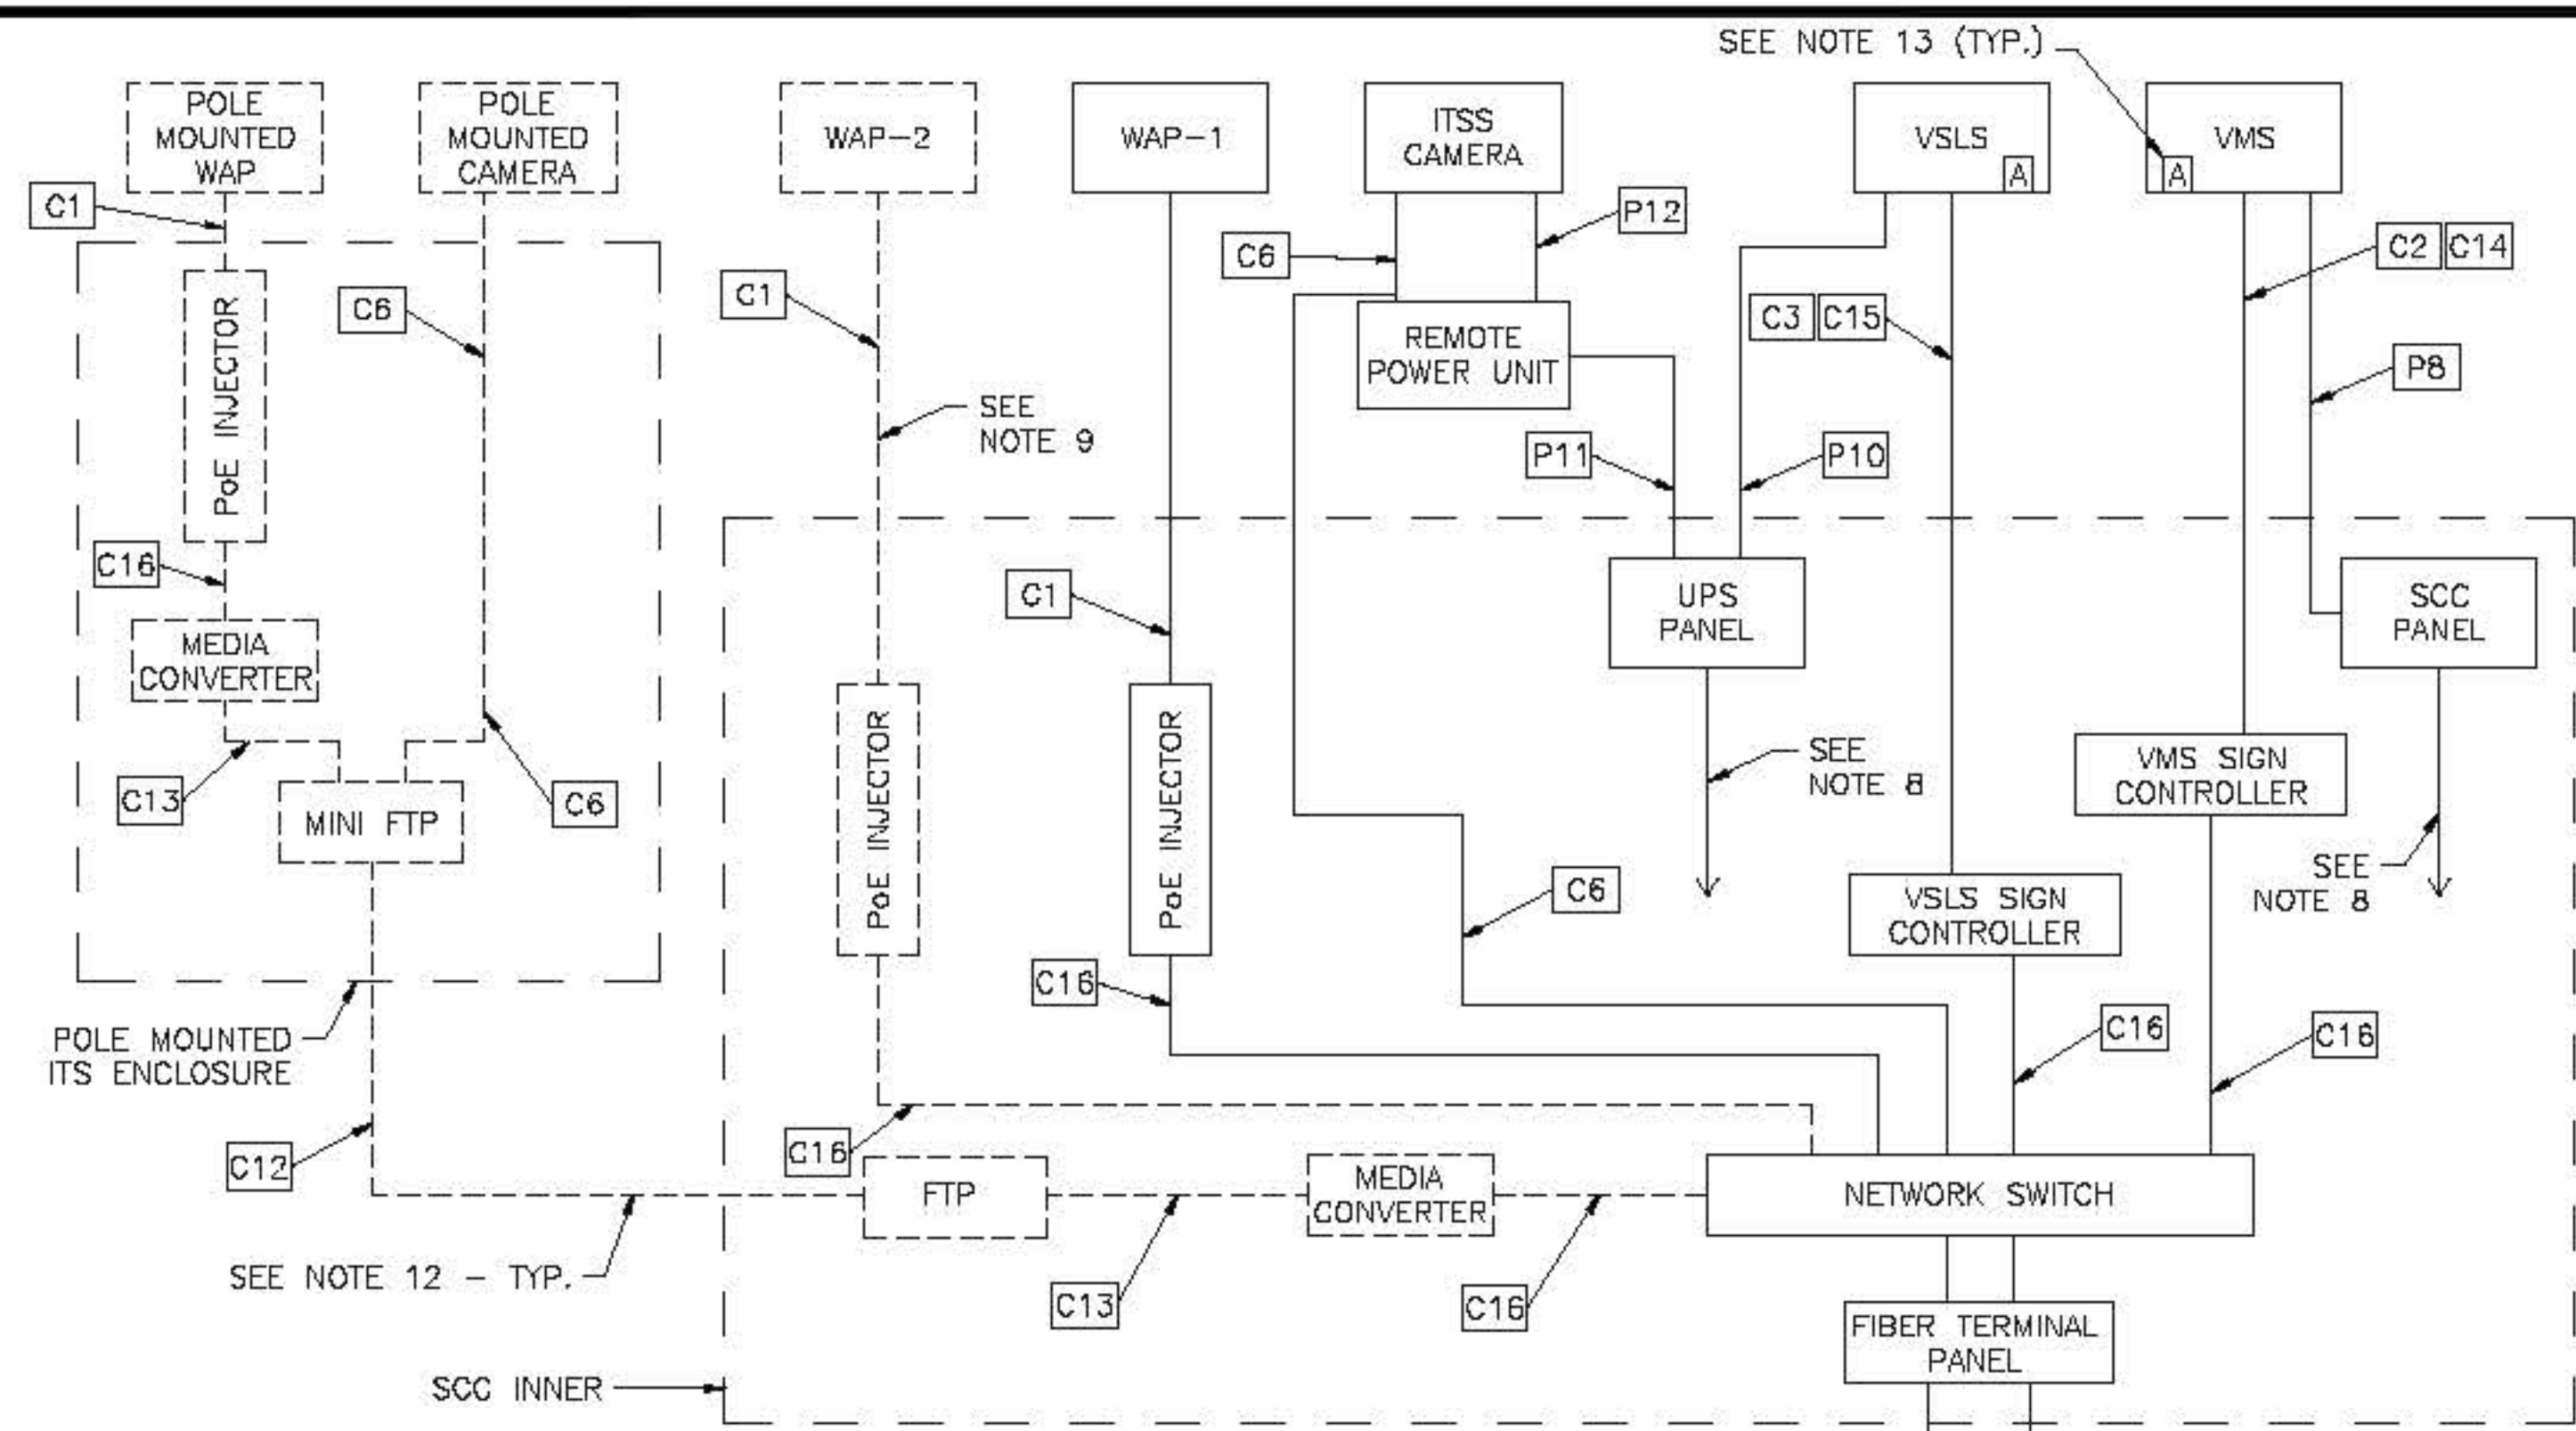

ITSS INSTALLATION BLOCK DIAGRAM
(TYPICAL FOR LOCATIONS WITH WIRELESS RADIO COMMUNICATION - SEE NOTE 10)

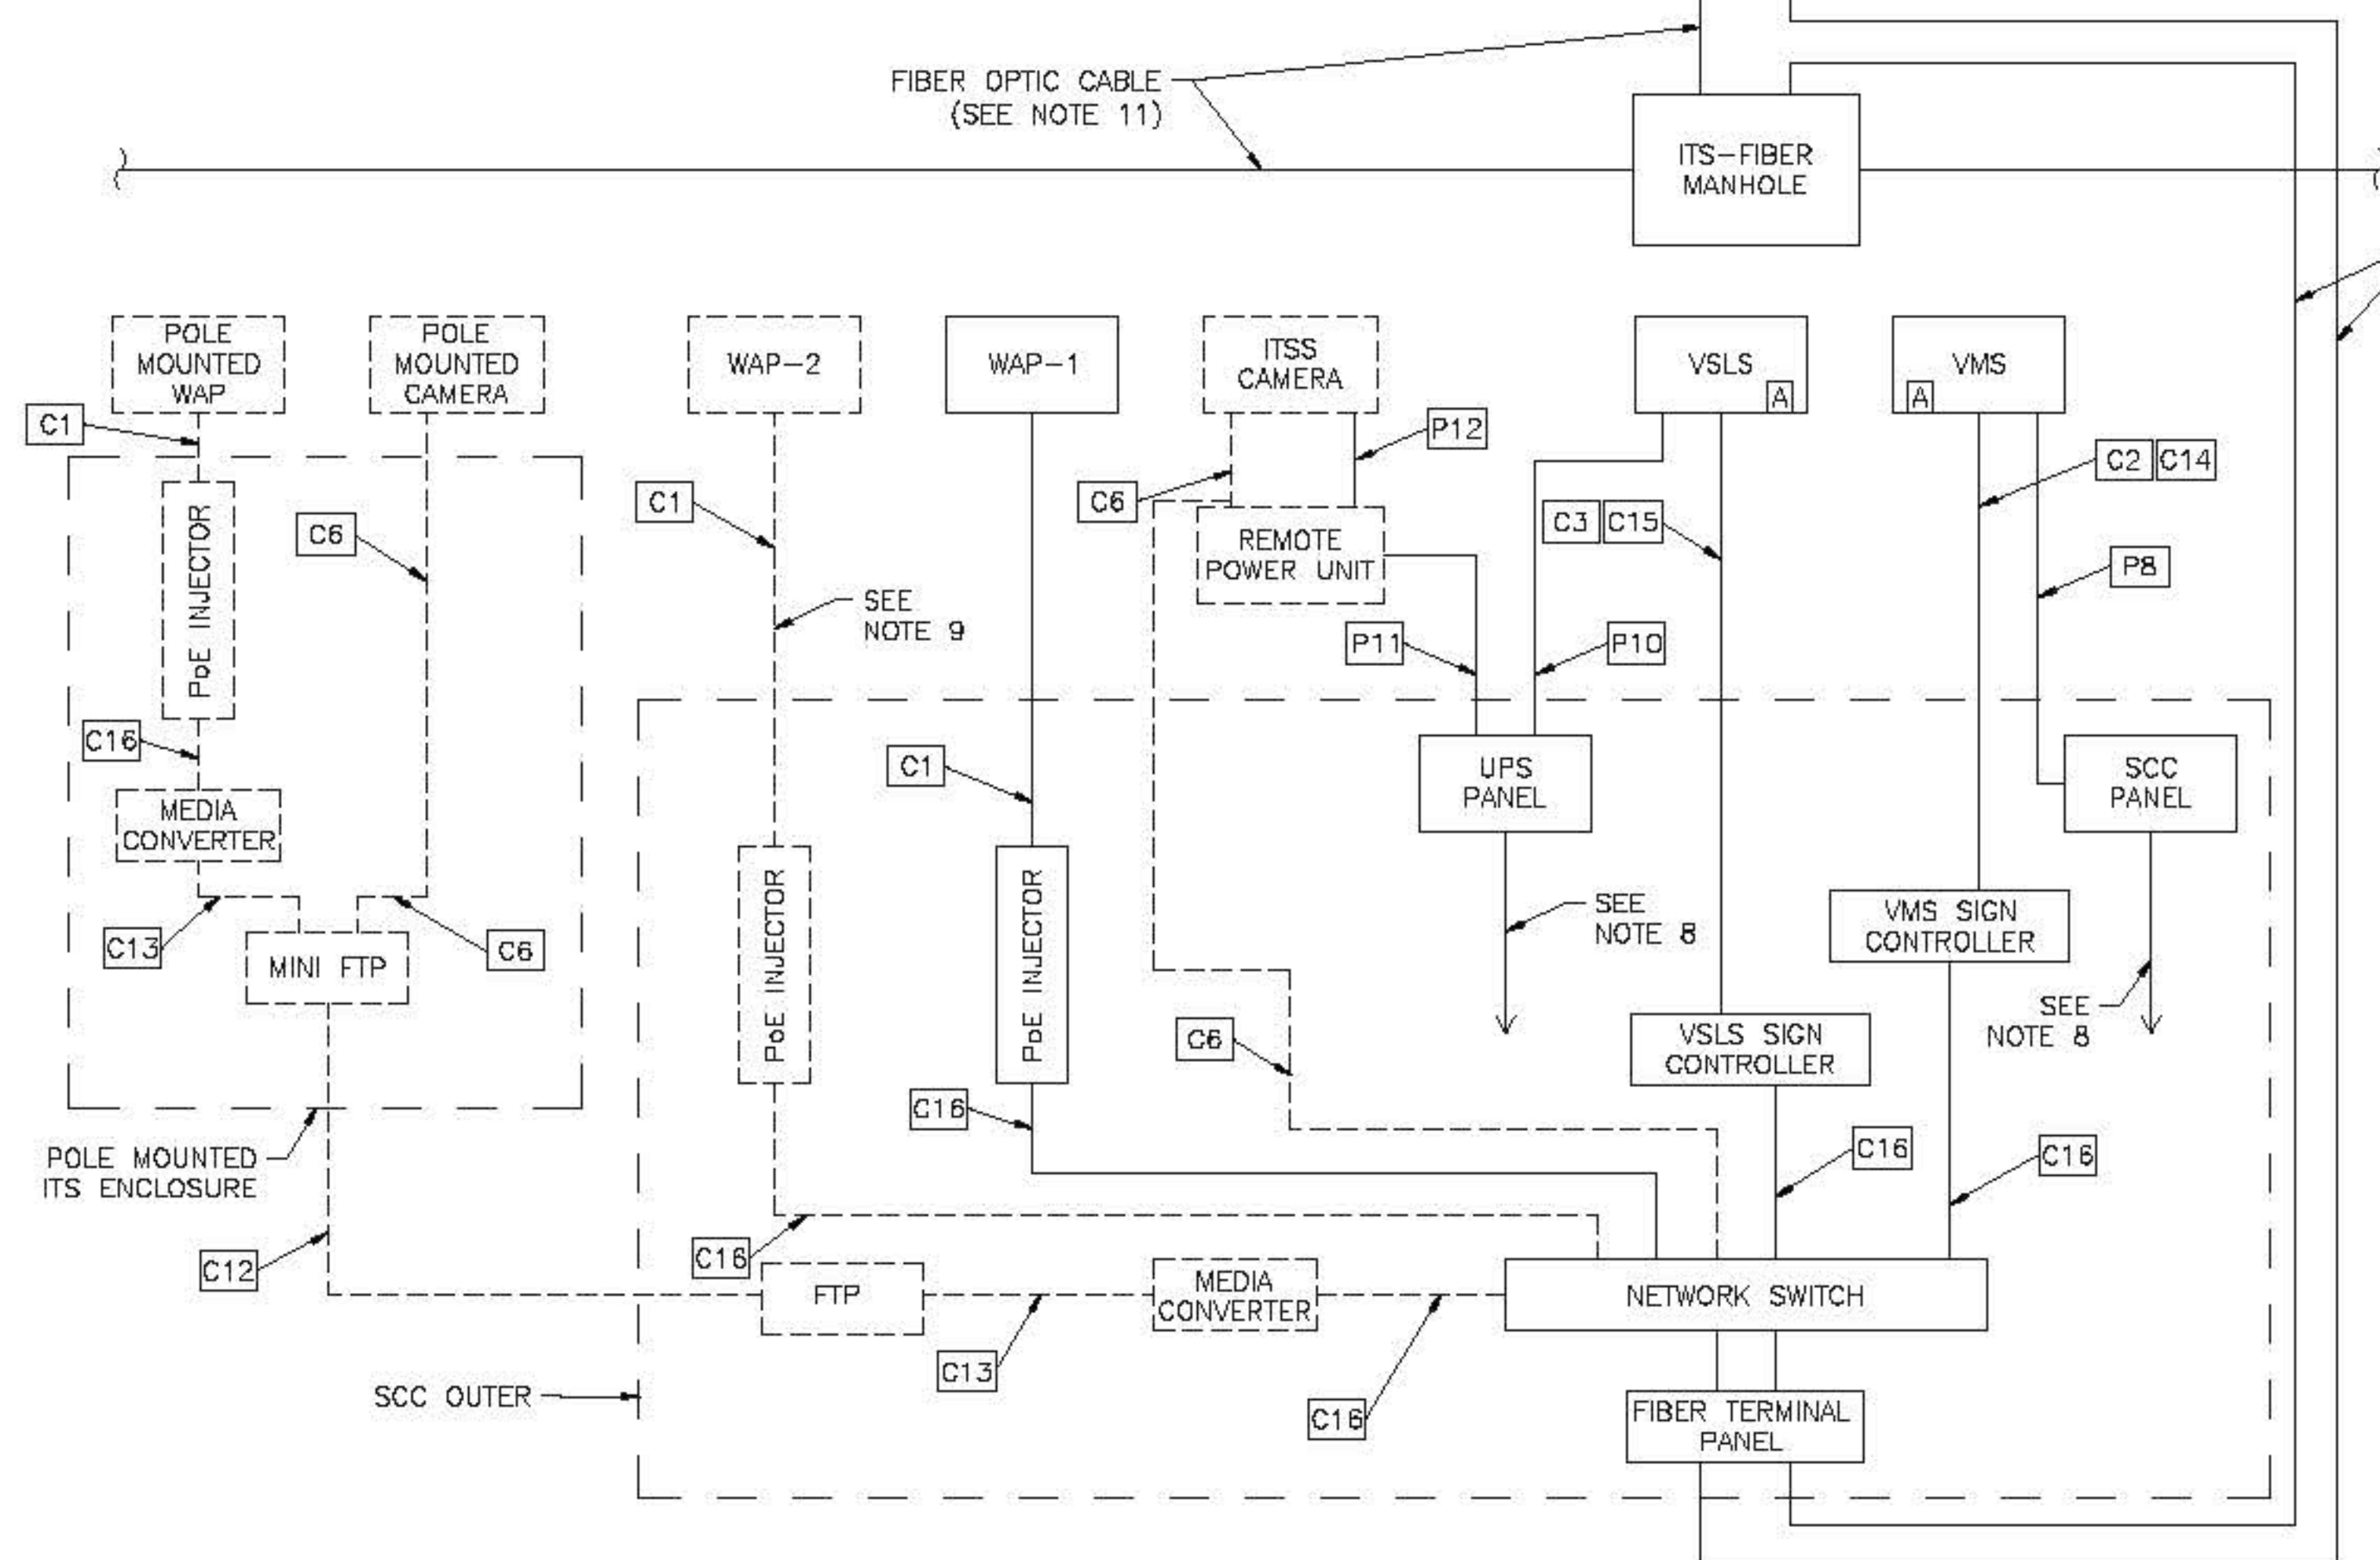

SEE NOTE 11


NOTES:

1. FOR LEGEND, ABBREVIATIONS, GENERAL NOTES, CABLE AND CONDUIT SCHEDULES SEE STANDARD DRAWINGS ITS-01 AND ITS-02
2. EQUIPMENT SPECIFICATIONS AND WIRE SIZES SHALL BE AS SHOWN UNLESS OTHERWISE SUPERSEDED BY THE CONTRACT PLANS. SEE CONTRACT PLANS FOR LOCATIONS OF EQUIPMENT AND ROUTING OF CONDUIT.
3. POWER EQUIPMENT, SUCH AS METER CABINETS, LOAD CENTERS, AND/OR OTHER EQUIPMENT SHALL BE AS SHOWN ON STANDARD DRAWING ITS-30 AND THE CONTRACT PLANS.
4. FOR DETAILS ON THE TYPE OF ELECTRONIC EQUIPMENT INSTALLED, SEE STANDARD DRAWING ITS-22.
5. FOR CCTV INSTALLATION DETAILS, SEE STANDARD DRAWINGS ITS-23, ITS-32 THROUGH ITS-34.
6. CONNECTION OF ITS DEVICES SHOWN ARE TYPICAL. INSTALL QUANTITY OF ITS DEVICES AS SHOWN ON THE CONTRACT PLANS.
7. WHERE REMOTE POLE MOUNTED WAP AND CCTV EQUIPMENT IS UTILIZED, FIBER OPTIC CABLING SHALL BE EXTENDED. SEE STANDARD DRAWINGS ITS-19, ITS-32 AND ITS-33 FOR DETAILS.
8. POWER CABLE INSIDE SCC CABINET NOT SHOWN FOR CLARITY (SEE STANDARD DRAWING ITS-30)
9. INSTALL ADDITIONAL WAP IF DIRECTED ON THE PLANS.
10. WHERE PLANS REQUIRE ITSS DOUBLE WITH WIRELESS RADIO COMMUNICATION, CONFIGURE EACH SCC AS SHOWN. COMMUNICATION CABLES BETWEEN INNER AND OUTER SCCs NOT REQUIRED FOR WIRELESS DOUBLE ITSS INSTALLATION.
11. SEE CONTRACT PLANS AND SPECIFICATIONS FOR DELINEATION OF WORK FOR INSTALLATION OF FIBER OPTIC CABLE(S).
12. ITEMS SHOWN IN DASHED LINETYPE MAY VARY BY LOCATION. SEE CONTRACT PLANS FOR SPECIFIC INSTALLATIONS.
13. "A" INDICATES AUXILIARY CONTROLLER IN VMS OR VLS.
14. COAXIAL CABLE SHALL BE FURNISHED TO THE CONTRACTOR.
15. THIS DRAWING SHALL BE USED WHEN DIGITAL CAMERA INSTALLATION IS REQUIRED, OR AS OTHERWISE DIRECTED BY AN ENGINEER.

ITSS DOUBLE INSTALLATION BLOCK DIAGRAM
(TYPICAL FOR LOCATIONS WITH FIBER OPTIC COMMUNICATION)

	BY	DATE
MADE	DR	04/2013
TRACED	GMS	04/2013
CHECKED	MS	04/2013
SUPERVISED	ALB	04/2013

ACAD FILE NAME: NJTA-SD ITS-31A.dwg Layout: Layout1

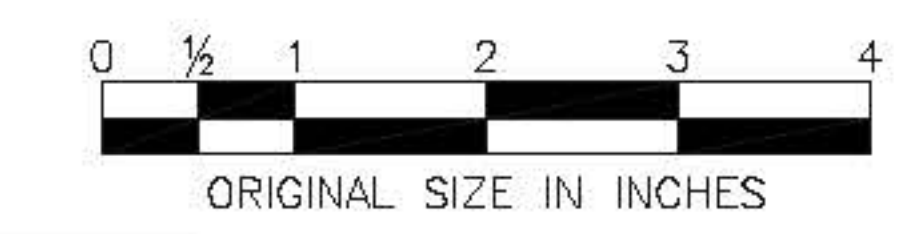

C	10/2013	CONFORMED DRAWING	
APP.	NO.	DATE	REVISION

NEW JERSEY TURNPIKE AUTHORITY
NEW JERSEY TURNPIKE
ITS COMMUNICATIONS
DIAGRAM - DIGITAL

HNTB 8 ENTH ROAD, SUITE 202,
PARSIPPANY, NJ 07054 - COA# 24G28000700
ANTHONY L. BARTELLO
Professional Engineer License No. 0E 40900

STANDARD DRAWING
ITS-31A