


CONTINUOUS AUXILIARY LANE
 NOT TO SCALE
 MAXIMUM LENGTH 2 MILES BETWEEN THEORETICAL RAMP GORES

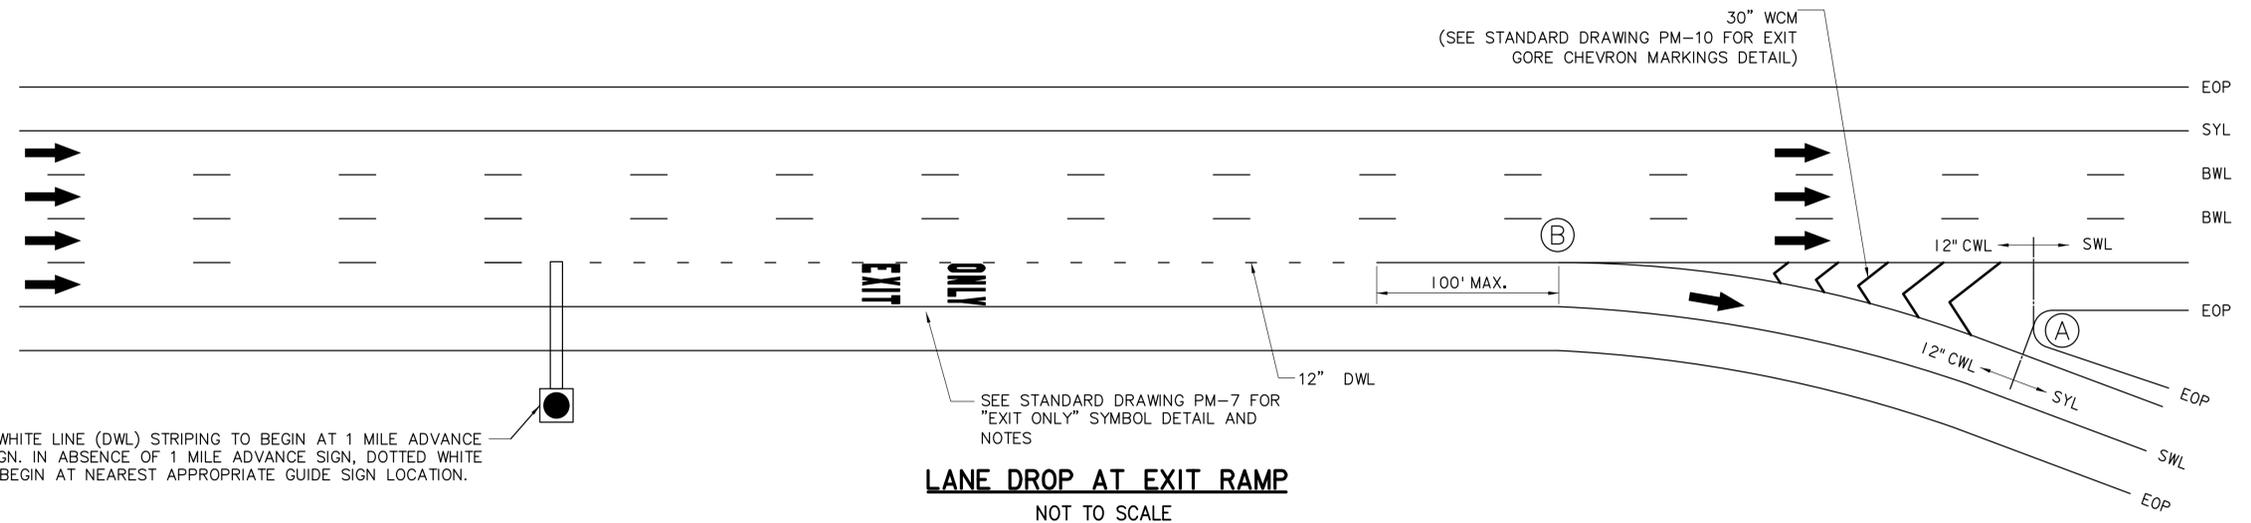

LANE DROP AT EXIT RAMP
 NOT TO SCALE

DOTTED WHITE LINE (DWL) STRIPING TO BEGIN AT 1 MILE ADVANCE GUIDE SIGN. IN ABSENCE OF 1 MILE ADVANCE SIGN, DOTTED WHITE LINE TO BEGIN AT NEAREST APPROPRIATE GUIDE SIGN LOCATION.

NOTE:
 1. SEE STANDARD DRAWING PM-1 FOR APPLICABLE GENERAL NOTES AND LEGEND.

LEGEND

- (A) - PHYSICAL GORE
- (B) - THEORETICAL GORE
- (C) - BEGIN TAPER
- (D) - END TAPER

NEW JERSEY TURNPIKE AUTHORITY
**NEW JERSEY TURNPIKE
 GARDEN STATE PARKWAY**
 STANDARD DRAWINGS

**CONTINUOUS AUXILIARY LANE AND
 LANE DROP AT EXIT RAMP MARKINGS**

OFFICE OF THE CHIEF ENGINEER
 NEW JERSEY TURNPIKE AUTHORITY
 WOODBRIDGE, NEW JERSEY

STANDARD DRAWING
PM-5

REV.	DESCRIPTION	DATE
0	ORIGINAL DRAWING	6-25