





No.	DATE	SAMPLE PLAN REVISION
0	5-08	ORIGINAL SHEET

	BY	DATE
MADE	XXX	XX-XX-XX
TRACED	XXX	XX-XX-XX
CHECKED	XXX	XX-XX-XX
SUPERVISED	X.XXXX	

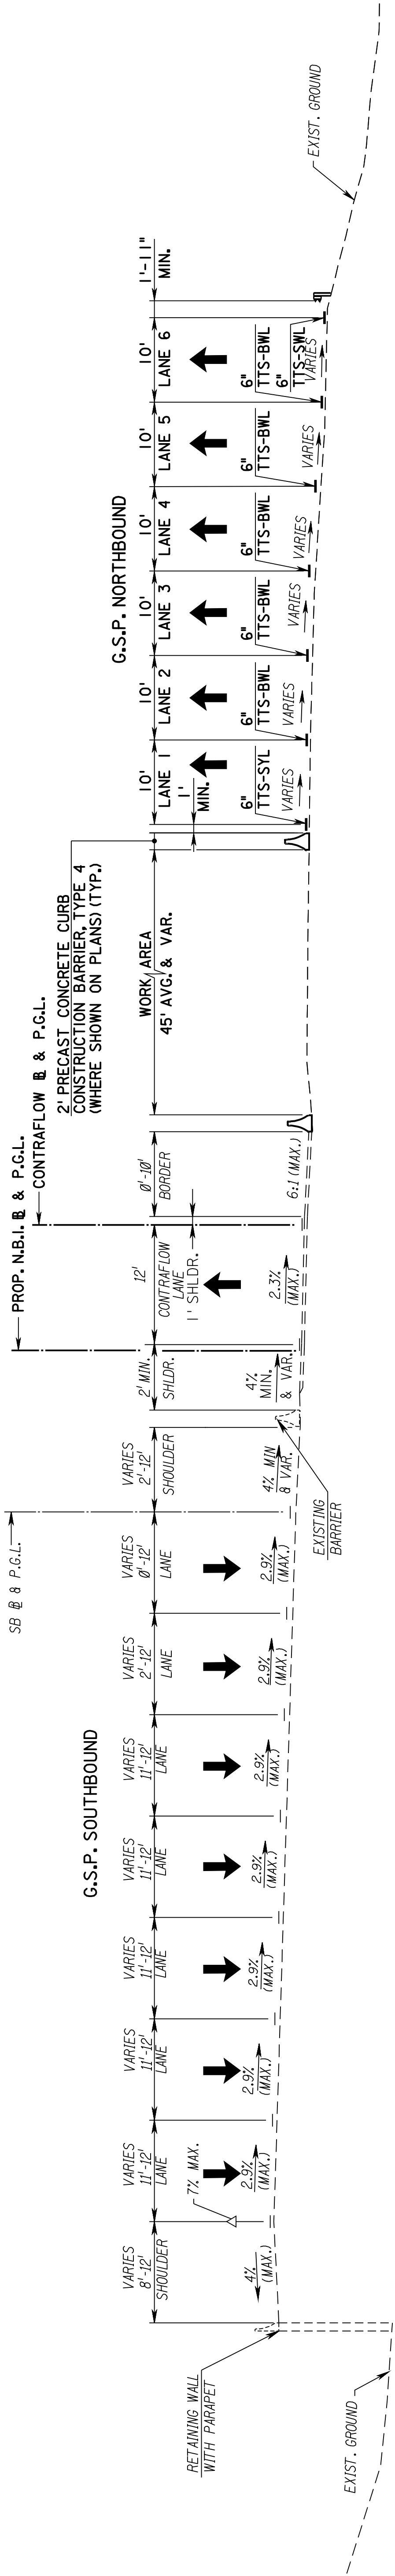


## TYPICAL SECTION

N.B.I. STA. 3404+00 TO BRIDGE

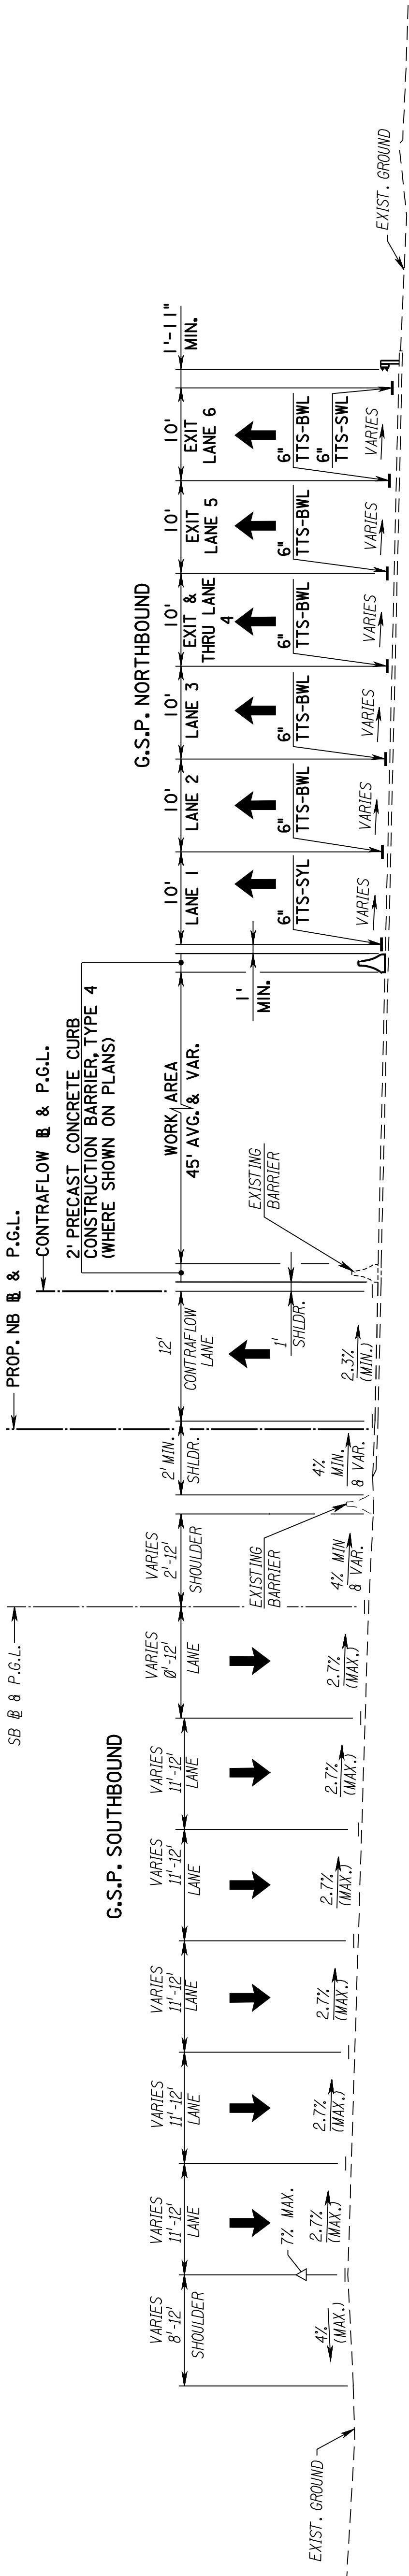

## TYPICAL SECTION

BRIDGE TO N.B.I. STA. 3461+00

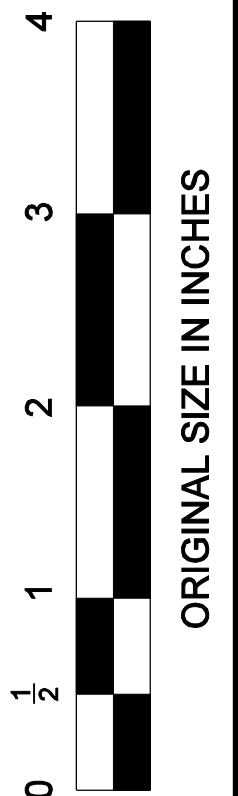

NEW JERSEY TURNPIKE AUTHORITY	NEW JERSEY PROFESSIONAL ENGINEER LICENSE NO. XXXXXXXXXXXXXXXX
ROADWAY NAME	
PROJECT DESCRIPTION	
CONTRACT NO.	
MAINTENANCE AND PROTECTION OF TRAFFIC	
STAGE 2 TYPICAL SECTIONS	
NAME OF CONSULTANT	
ADDRESS	
CERTIFICATE OF AUTHORIZATION NO. XXXXXXXXXX	
SCALE: 1"=10'H; 1"=10'V	
DATE: MAY 2008	
JOHN DOE	

No.	DATE	REVISION