



	ORIGINAL SHEET	SAMPLE PLAN REVISION
5-08	DATE	
0	No.	

MADE	BY	DATE
DRAWN	XXX	XX-XX-XX
CHECKED	XXX	XX-XX-XX
SUPERVISED	XXX	XX-XX-XX

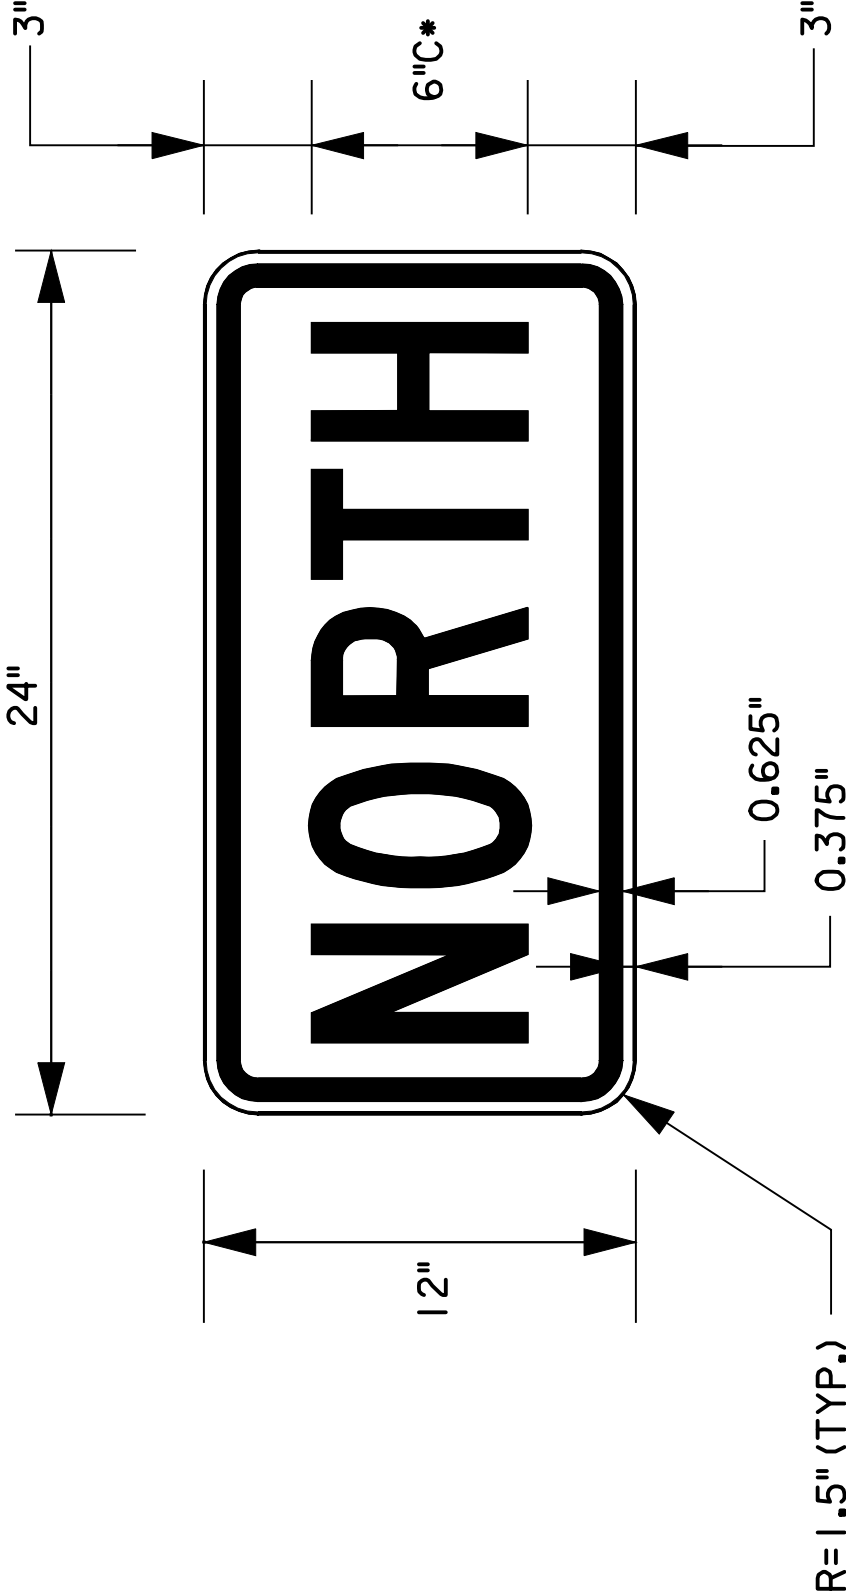


SIGN M(NJT)3-1

FOLLOW MUTCD
FABRICATE USING COLORS WHITE ON GREEN
*MAKE FIRST LETTER 10% LARGER

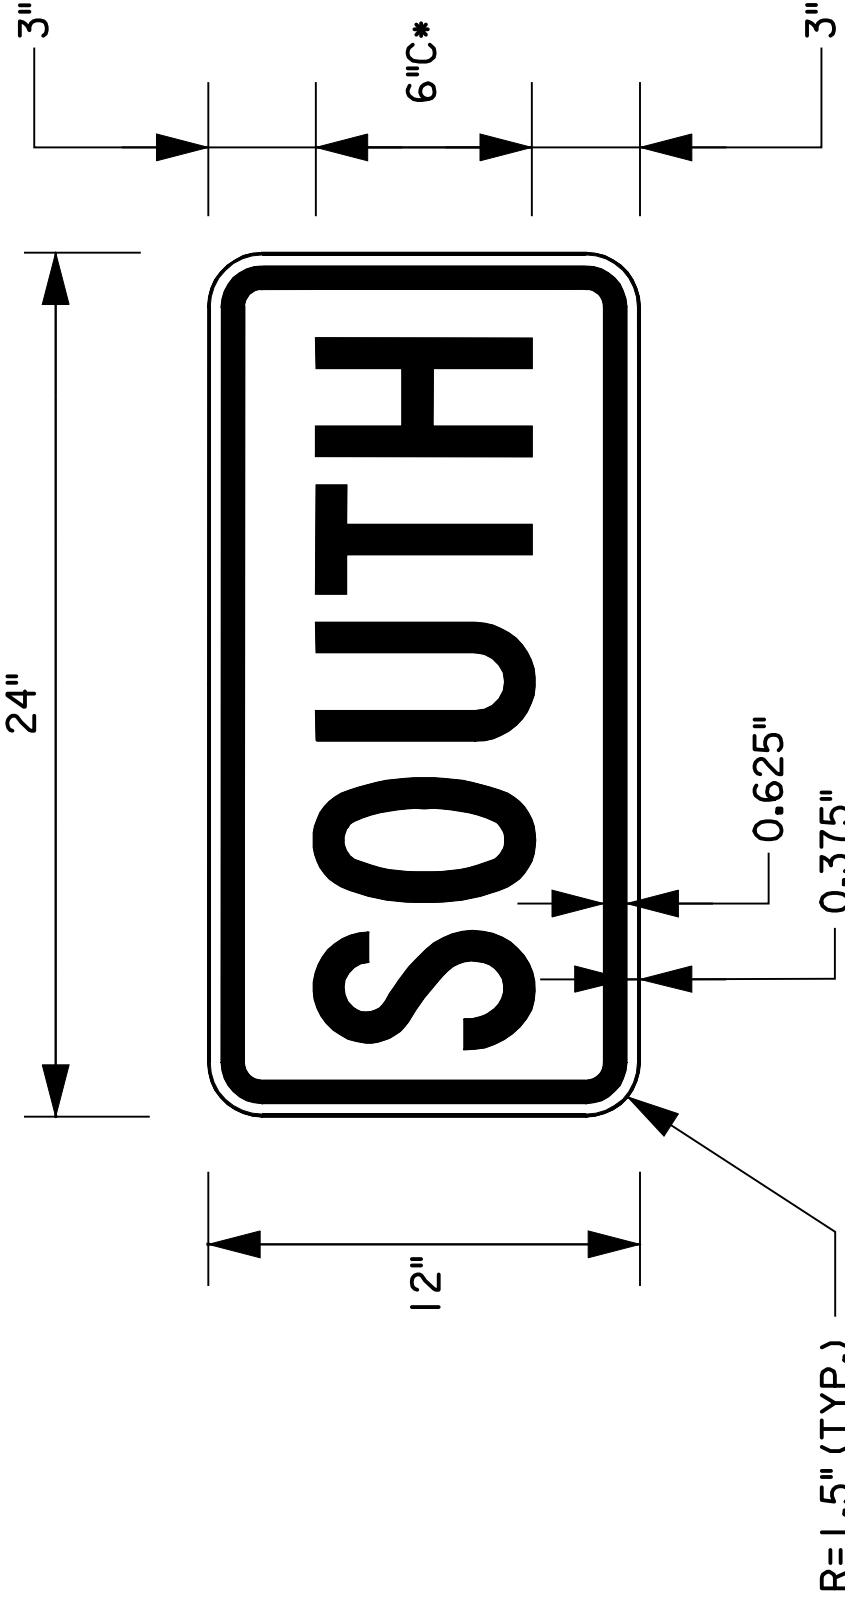

SIGN M(NJT)3-3


FOLLOW MUTCD
FABRICATE USING COLORS WHITE ON GREEN
*MAKE FIRST LETTER 10% LARGER

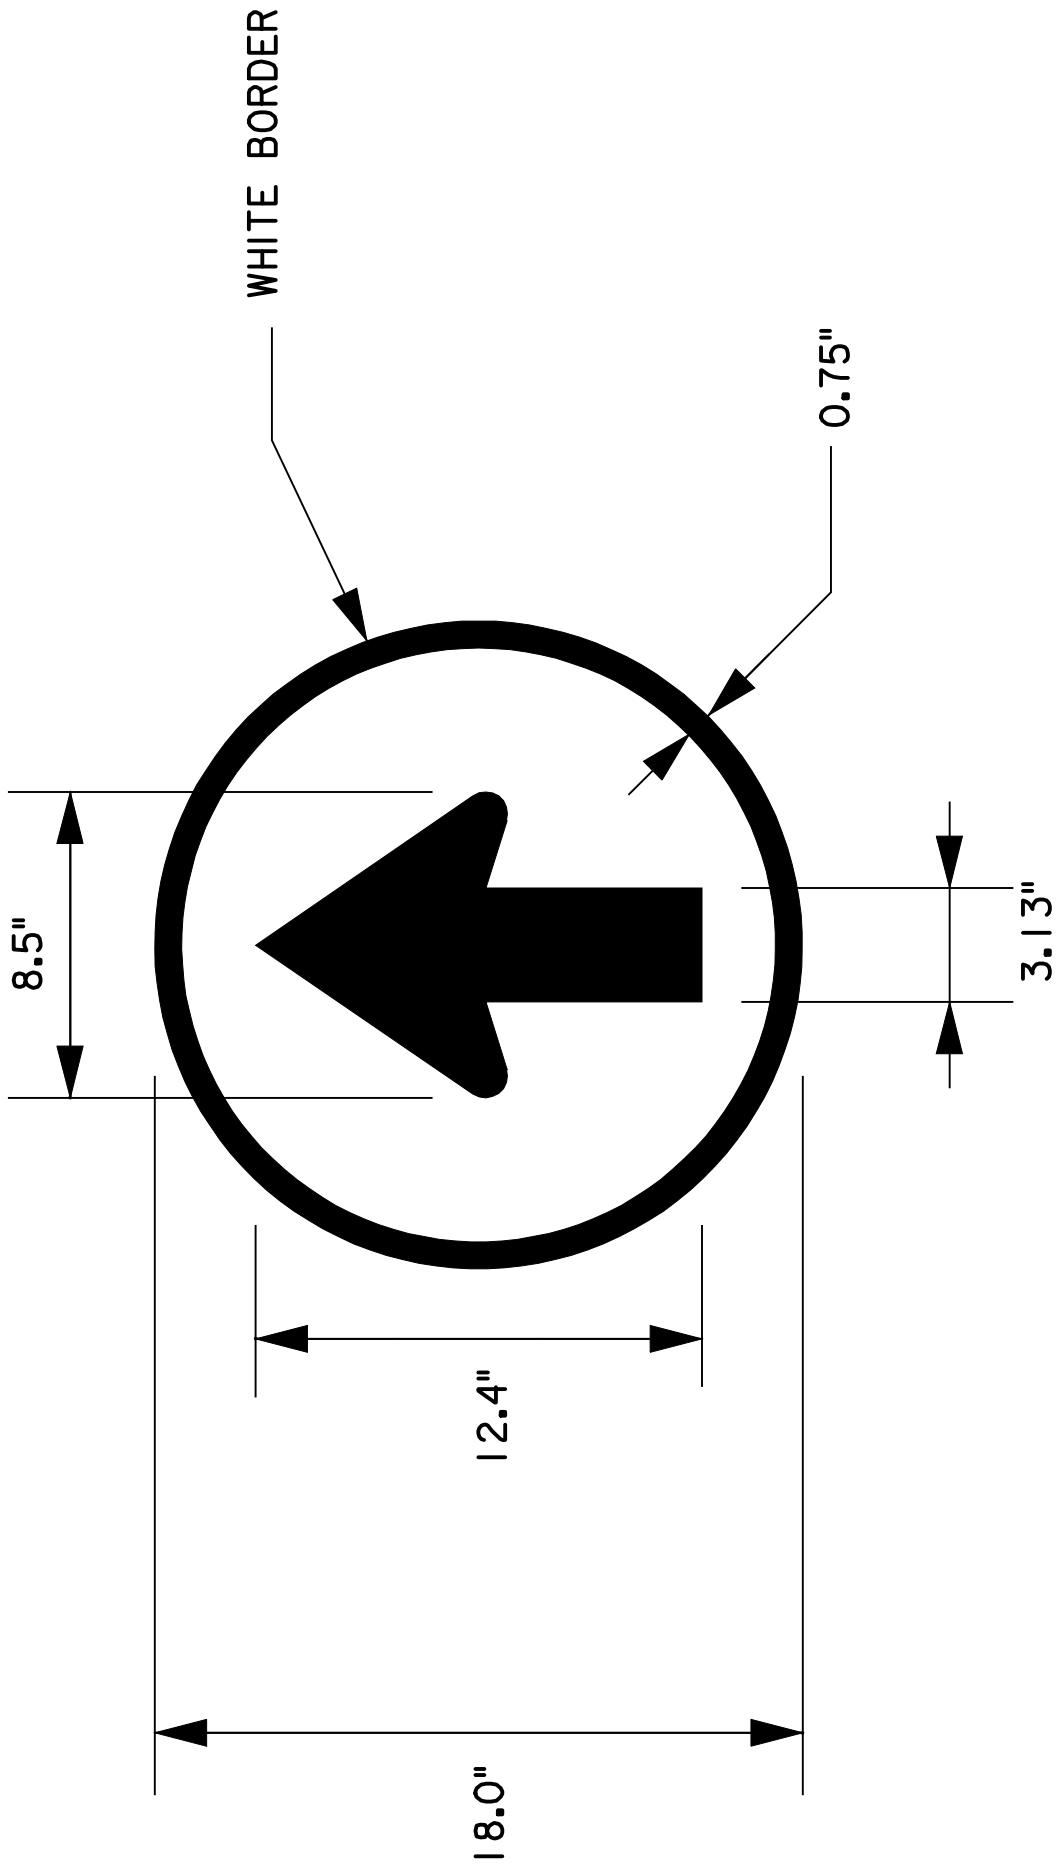

SIGN M6-3 (MOD.)

FOLLOW MUTCD
FABRICATE USING COLORS WHITE ON GREEN

NOTE:
REFER TO NJTA STANDARD DRAWING SI-1 FOR ADDITIONAL INFORMATION AND NOTES.

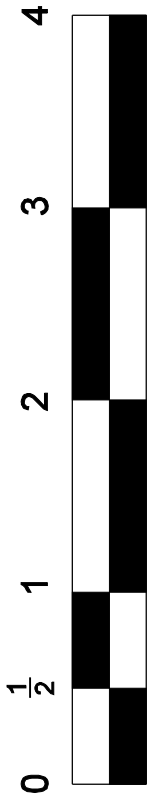

ORIGINAL SIZE IN INCHES

MT-56A
MT-56B

NEW JERSEY TURNPIKE AUTHORITY ROADWAY NAME PROJECT DESCRIPTION	
CONTRACT NO.	
STAGING PLANS RAMP W DETOUR SIGN PANEL DETAILS	
NAME OF CONSULTANT ADDRESS CERTIFICATE OF AUTHORIZATION NO. XXXXXXXXX JOHN DOE NEW JERSEY PROFESSIONAL ENGINEER LICENSE NO. XXXXXXXXXX	SCALE: NONE DATE: MAY 2008 12A 69

	X/XX	ADDENDUM NO. X: NEW SHEET
	DATE	REVISION
	No.	