

NEW JERSEY TURNPIKE AUTHORITY

XXXXX
CHAIRMAN

XXXXX
VICE CHAIRMAN

XXXXX
TREASURER

XXXXX
COMMISSIONER

XXXXX
COMMISSIONER


XXXXX
COMMISSIONER

ROADWAY NAME
ROW SECTION NO. XXXXXX
PROJECT DESCRIPTION
WORK DESCRIPTION

MILE XX.X to MILE XX.X


INDEX OF DRAWINGS

SHEET NO.	DESCRIPTION
	TITLE SHEET
2006	PARCEL INDEX AND OWNERSHIP DATA SHEET / STANDARD R.O.W. LEGEND
2012-2013	ENTIRE TRACT MAPS
2028-2236	GENERAL PROPERTY PARCEL MAPS
2037-2075	INDIVIDUAL PROPERTY PARCEL MAPS

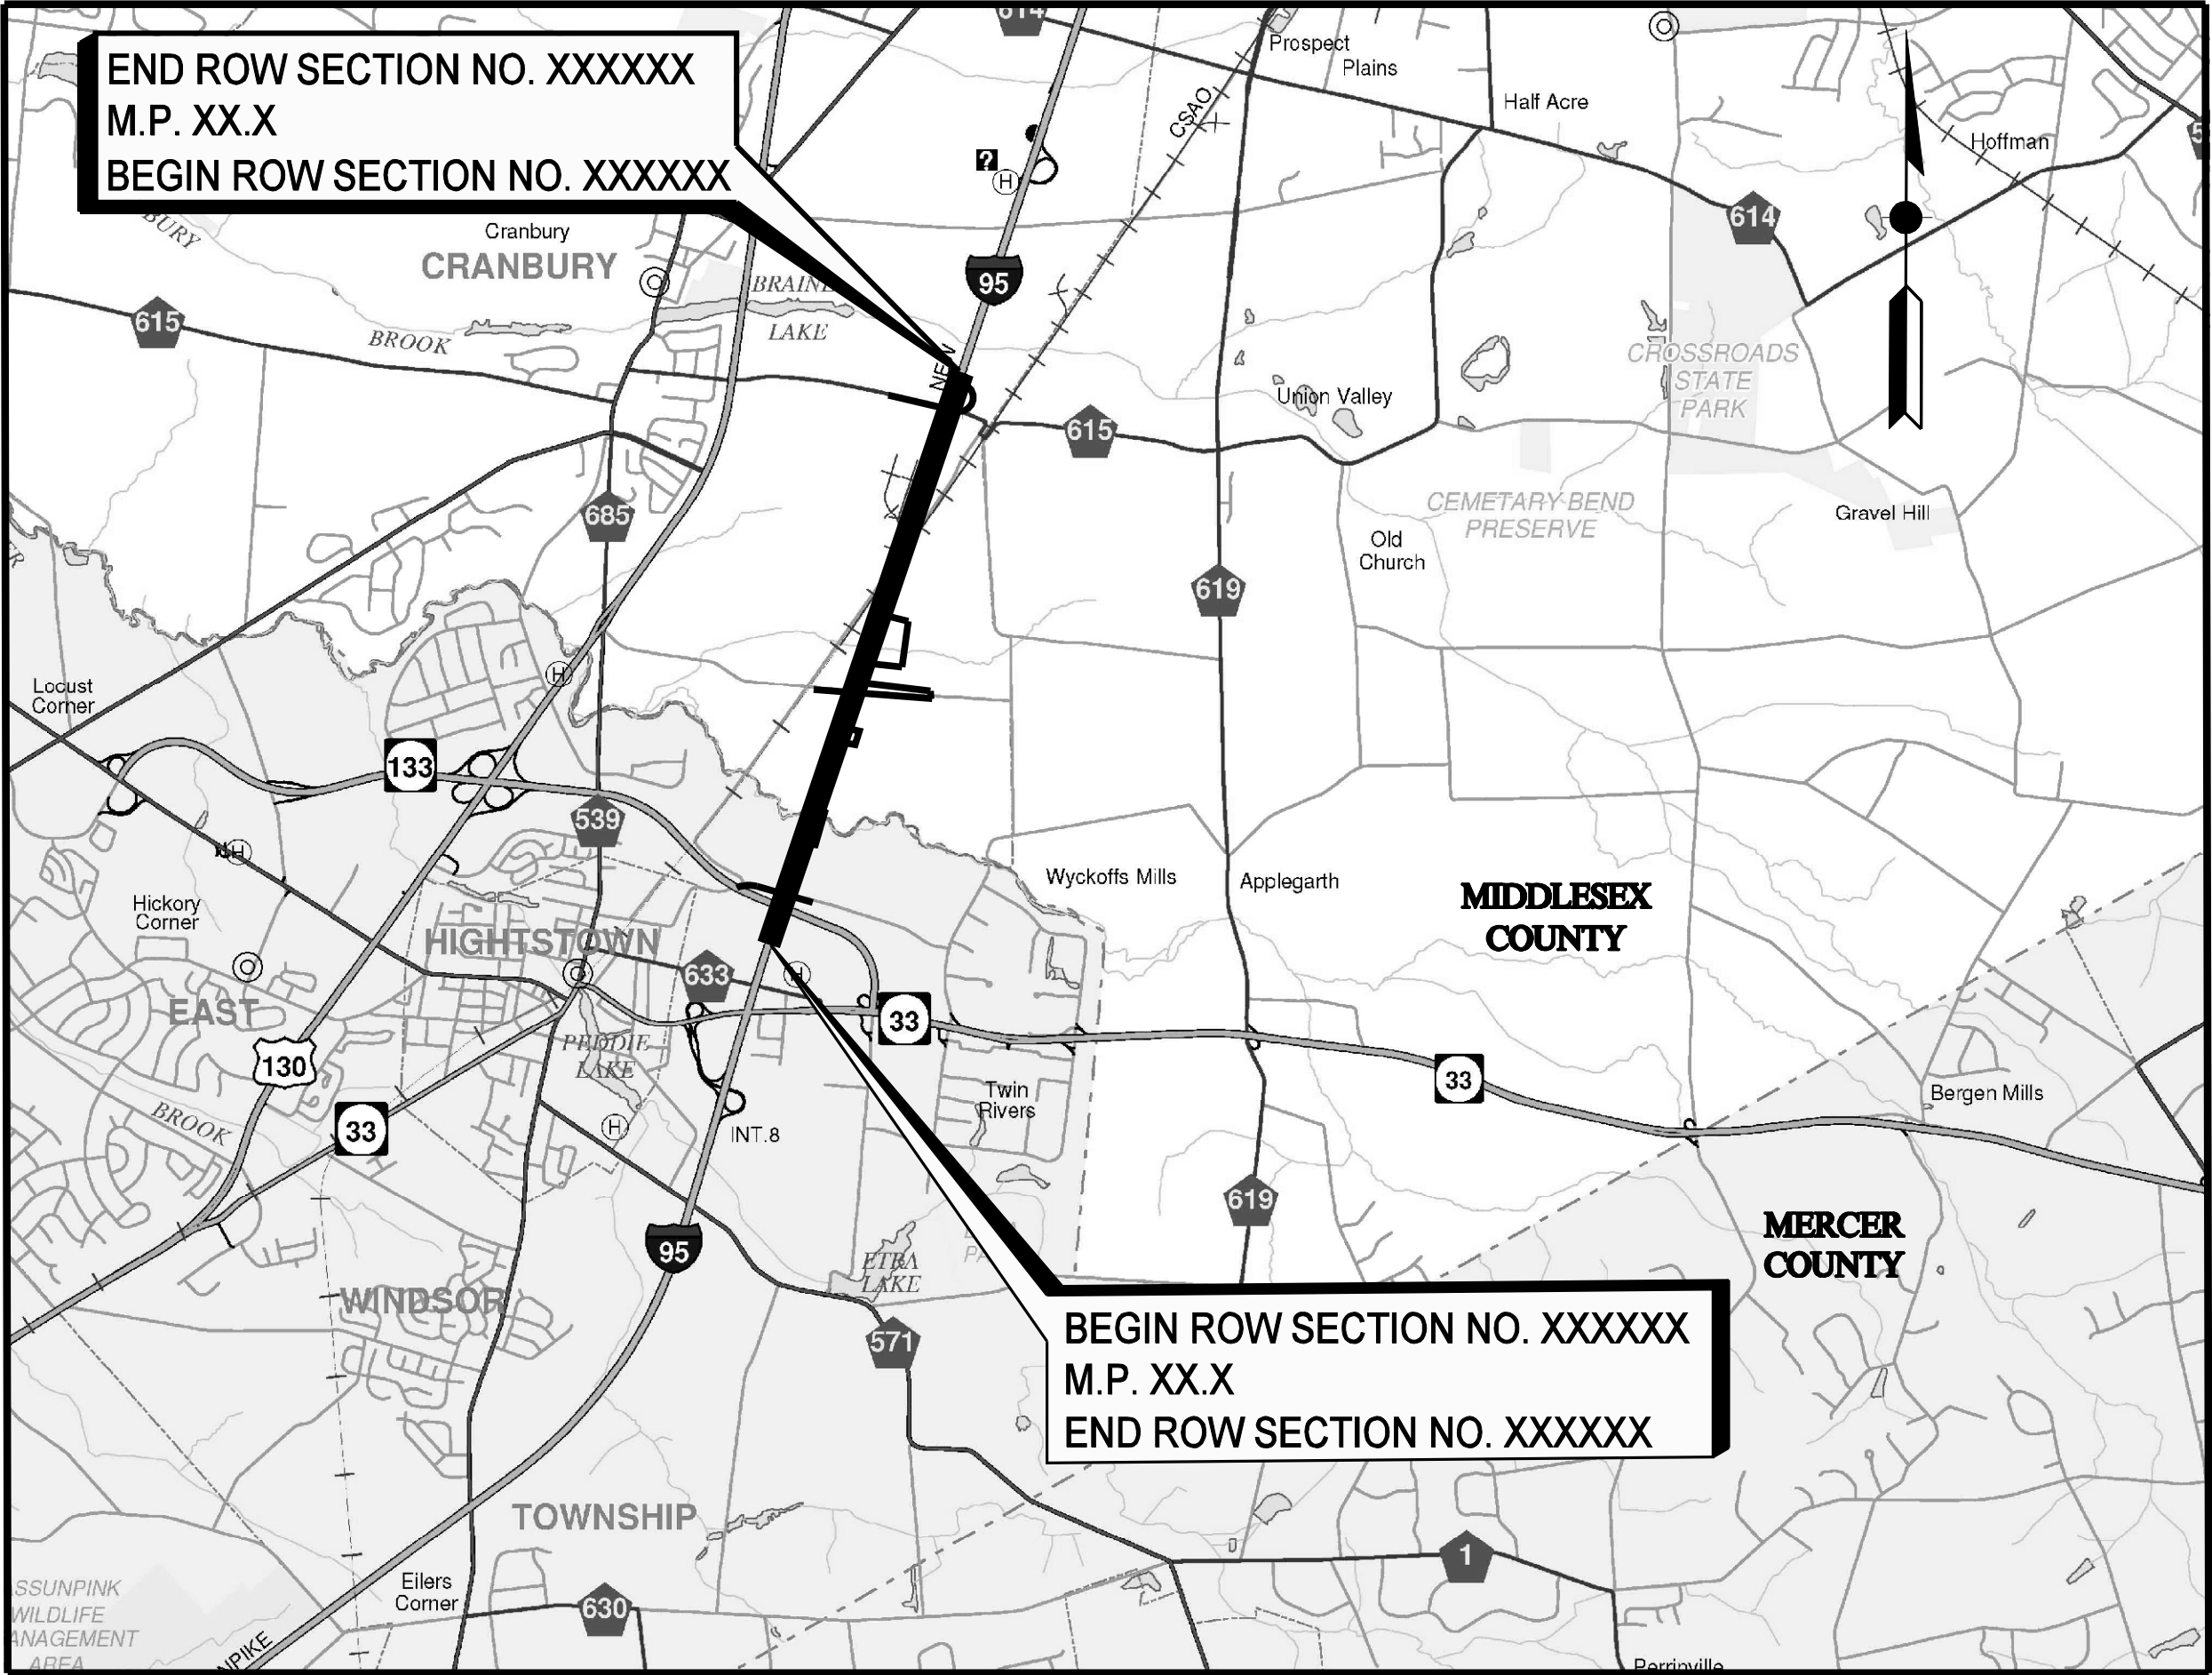

LOCATION PLAN

SCALE: 1" = 3000' APPROX.

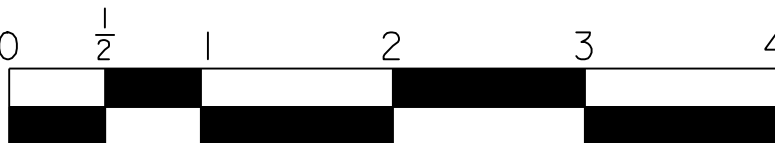

ORIGINAL SIZE IN INCHES

CONSULTANT NAME
ADDRESS

RECOMMENDED

ENGINEER NAME
CONSULTANT NAME

DATE

NEW JERSEY
PROFESSIONAL ENGINEER
LICENSE No. XXXXX

RECOMMENDED

ENGINEER NAME
GENERAL CONSULTANT NAME
GENERAL CONSULTANT

DATE

APPROVED

CHIEF ENGINEER NAME
CHIEF ENGINEER
NEW JERSEY TURNPIKE AUTHORITY

DATE

- ALT -