


PARCEL 100	PARCEL 107
(1) N 18°43'21" E (C), 167.36' (C)	(1) S 18°43'21" W (C), 135.19' (C)
(2) S 75°31'24" E (C), 30.08' (C)	(2) N 67°45'50" W (C), 31.06' (C)
(3) S 18°43'21" W (C), 171.43' (C)	(3) N 18°43'21" E (C), 131.09' (C)
(4) N 67°45'50" W (C), 29.80' (C)	(4) S 74°40'01" E (C), 7.13' (C)
PARCEL 101	(5) S 75°31'39" E (C), 25.05' (C)
(1) N 18°43'34" E (C), 1,675.80' (C)	PARCEL 108
(2) S 86°58'10" W (C), 107.56' (C)	(1) S 18°43'21" W (C), 364.24' (C)
(3) S 18°48'11" W (C), 40.70' (C)	(2) N 75°31'39" W (C), 26.15' (C)
(4) S 03°04'59" E (C), 204.11' (C)	(3) N 74°40'01" W (C), 195.80' (C)
(5) S 04°20'32" W (C), 103.07' (C)	(4) N 73°30'28" W (C), 345.31' (C)
(6) S 23°37'03" W (C), 631.06' (C)	(5) R= 508.63' (C), L= 129.91' (C)
(7) S 63°43'21" E (C), 165.28' (C)	(6) N 11°47'57" E (C), 48.68' (C)
(8) S 18°43'21" W (C), 596.20' (C)	(7) R= 675.00' (C), L= 262.60' (C)
(9) S 75°16'39" E (C), 29.09' (C)	(8) S 75°16'39" E (C), 461.32' (C)
(10) R= 1065.00' (C), L= 212.59' (C)	(9) N 18°43'21" E (C), 308.98' (C)
(11) R= 1015.00' (C), L= 176.17' (C)	(10) N 81°20'57" E (C), 31.54' (C)
(12) R= 12,571.90' (C), L= 132.41' (C)	PARCEL PA108
(13) N 75°31'24" W (C), 315.72' (C)	(1) N 75°16'39" W (C), 30.00' (C)
PARCEL E101	(2) N 13°22'55" E (C), 34.38' (C)
(1) N 18°43'21" E (C), 34.80' (C)	(3) N 53°08'50" E (C), 65.05' (C)
(2) S 45°15'08" E (C), 70.49' (C)	(4) N 18°43'21" E (C), 174.21' (C)
(3) R= 1,065.00' (C), L= 34.37' (C)	(5) N 08°39'03" E (C), 43.18' (C)
(4) N 75°16'39" W (C), 29.09' (C)	(6) S 81°20'57" E (C), 30.00' (C)
	(7) S 08°39'03" W (C), 46.00' (C)
	(8) S 18°43'21" W (C), 186.94' (C)
	(9) S 53°08'50" W (C), 63.39' (C)
	(10) N 75°16'39" W (C), 32.00' (C)

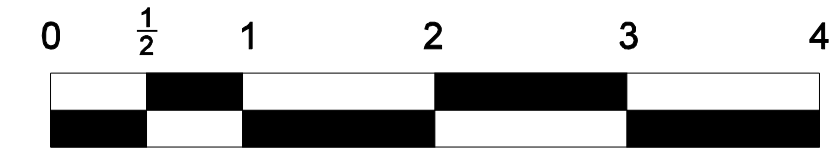

ORIGINAL SIZE IN INCHES

NEW JERSEY TURNPIKE AUTHORITY
ROADWAY NAME
 PROJECT DESCRIPTION
GENERAL PROPERTY PARCEL MAP
 DESIGN SECTION X, ROW SECTION XX
 M.P.XX.X TO M.P.XX.X

TOWNSHIP OF XXXX, XXXX COUNTY, NEW JERSEY
TOWNSHIP OF XXXX, XXXX COUNTY, NEW JERSEY

NAME OF CONSULTANT
ADDRESS
CERTIFICATE OF AUTHORIZATION NO. XXXXXXXXXX

JOHN DOE
New Jersey Professional Land Surveyor LIC. NO. XXXXX

SCALE: 1" = 30'

DATE: SEPT. 2009

SHEET No. X OF XX

FILE NAME:

SAMPLE PLAN SHEET NO 63 OF 69

-ALT-