

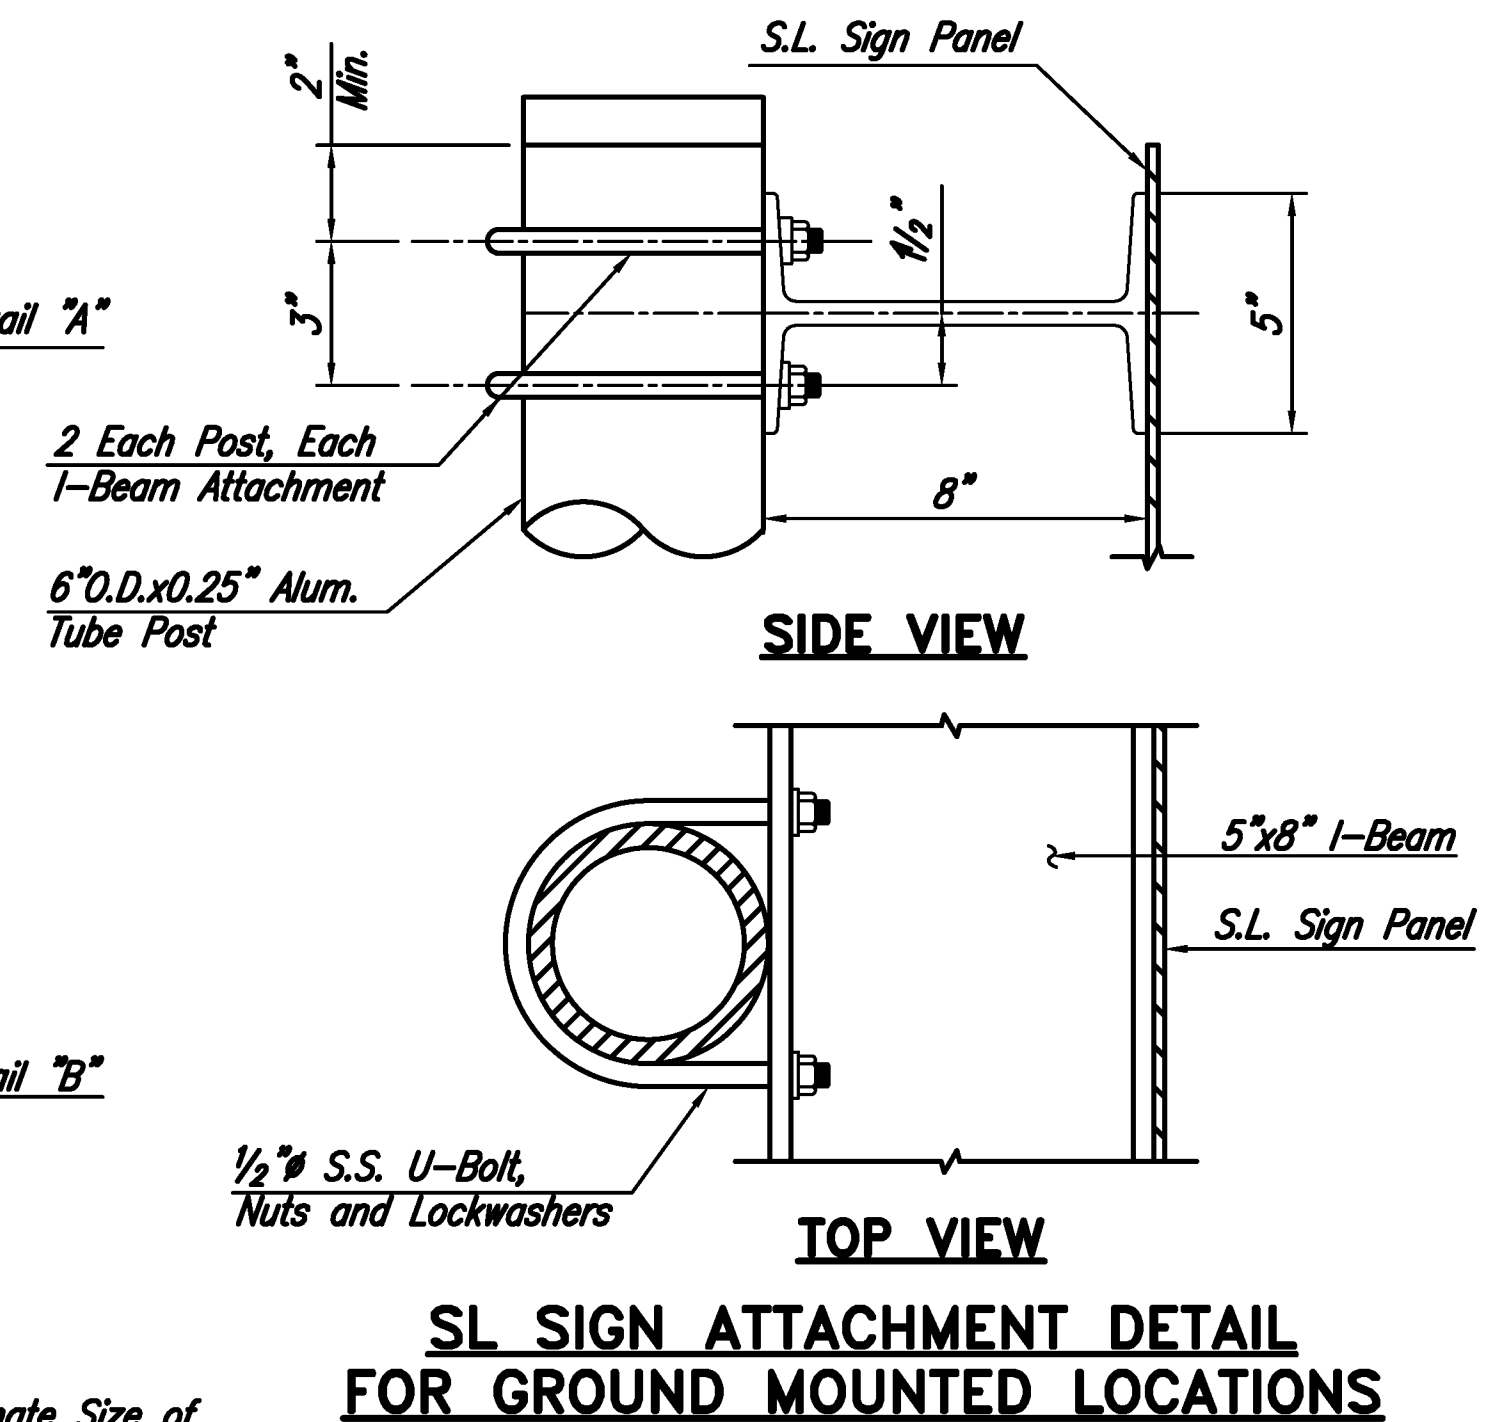
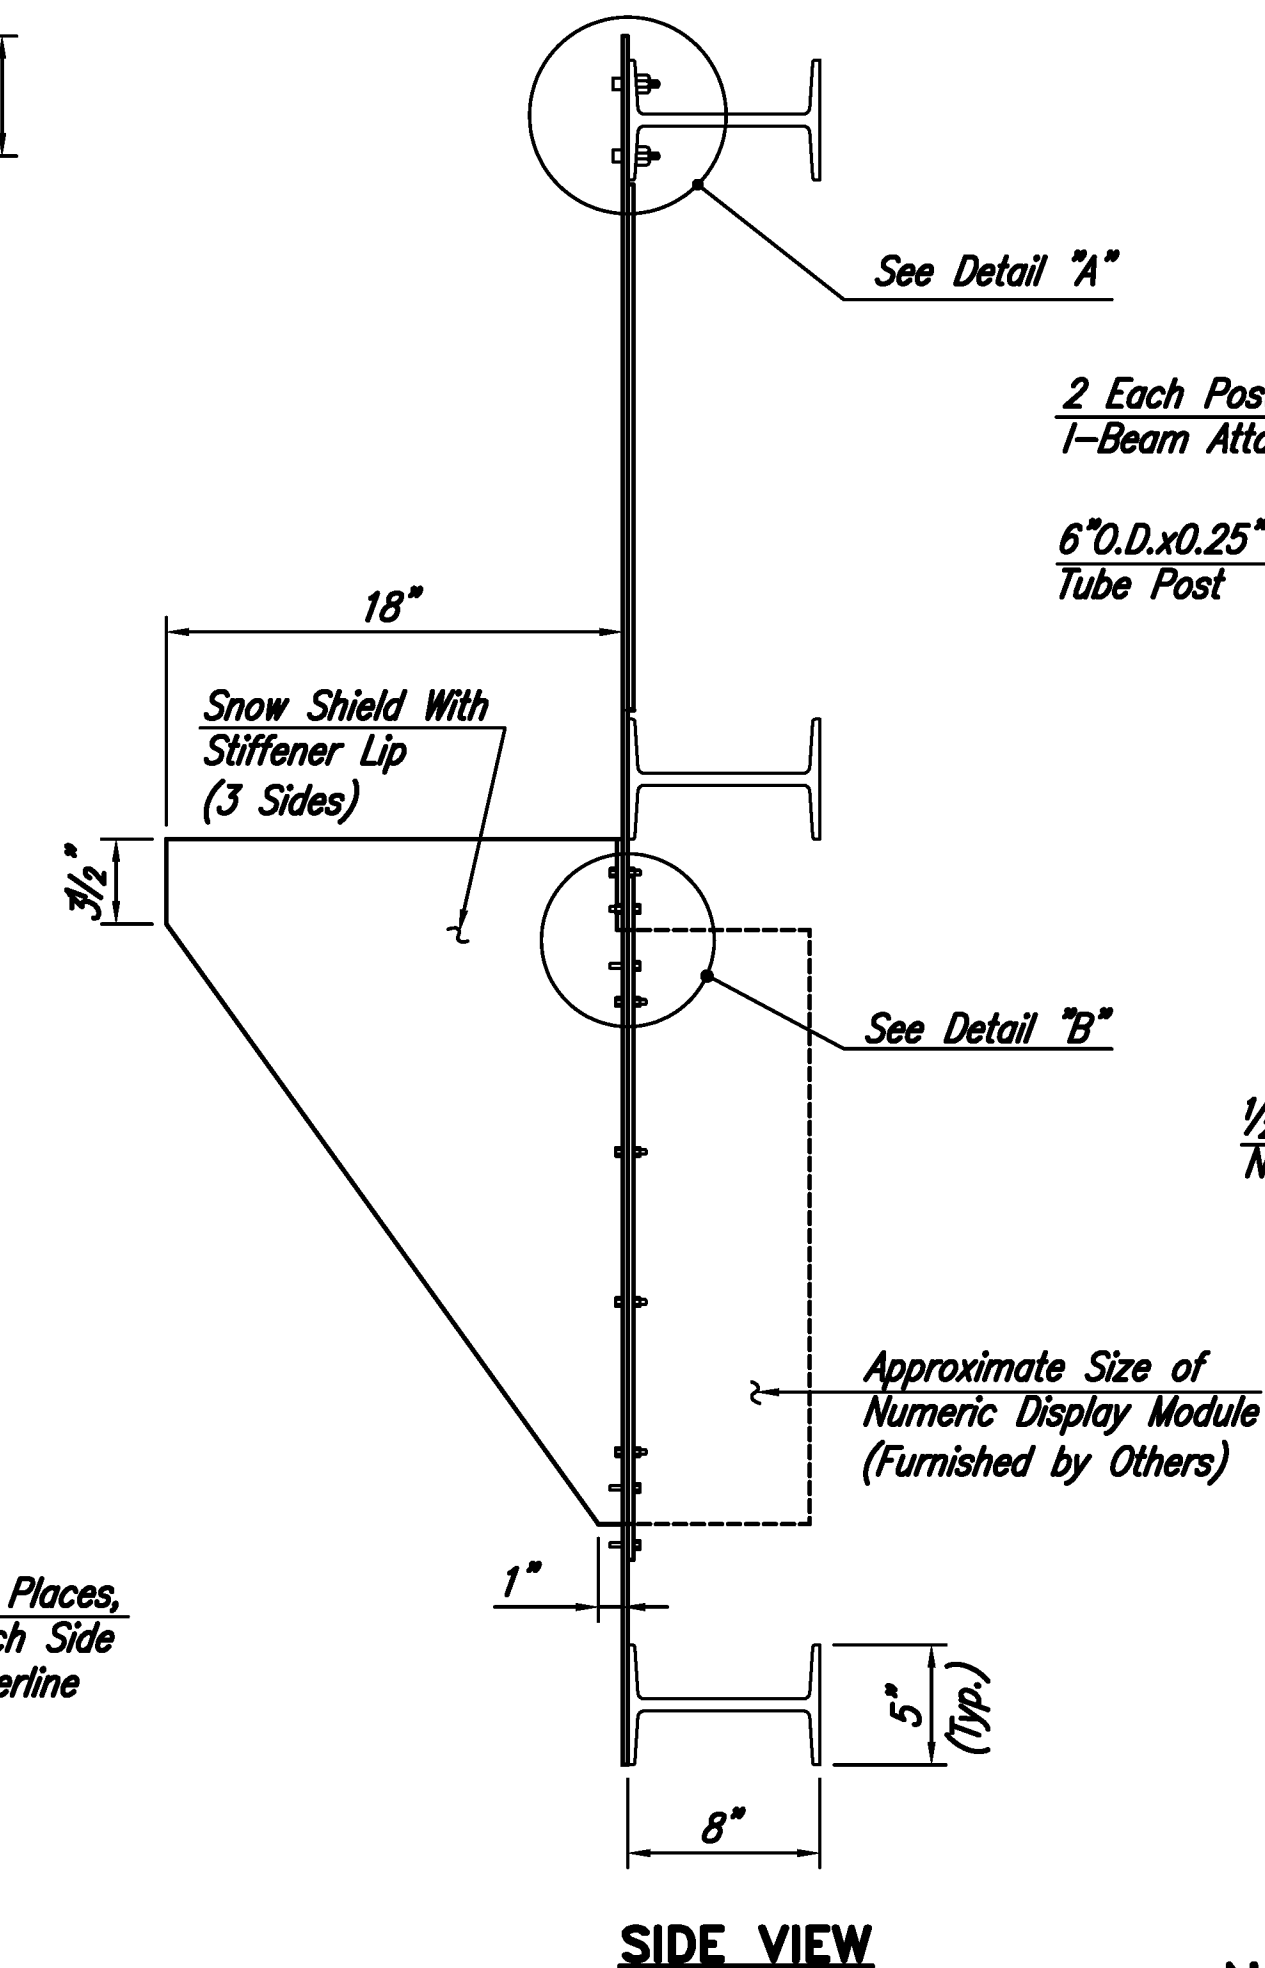
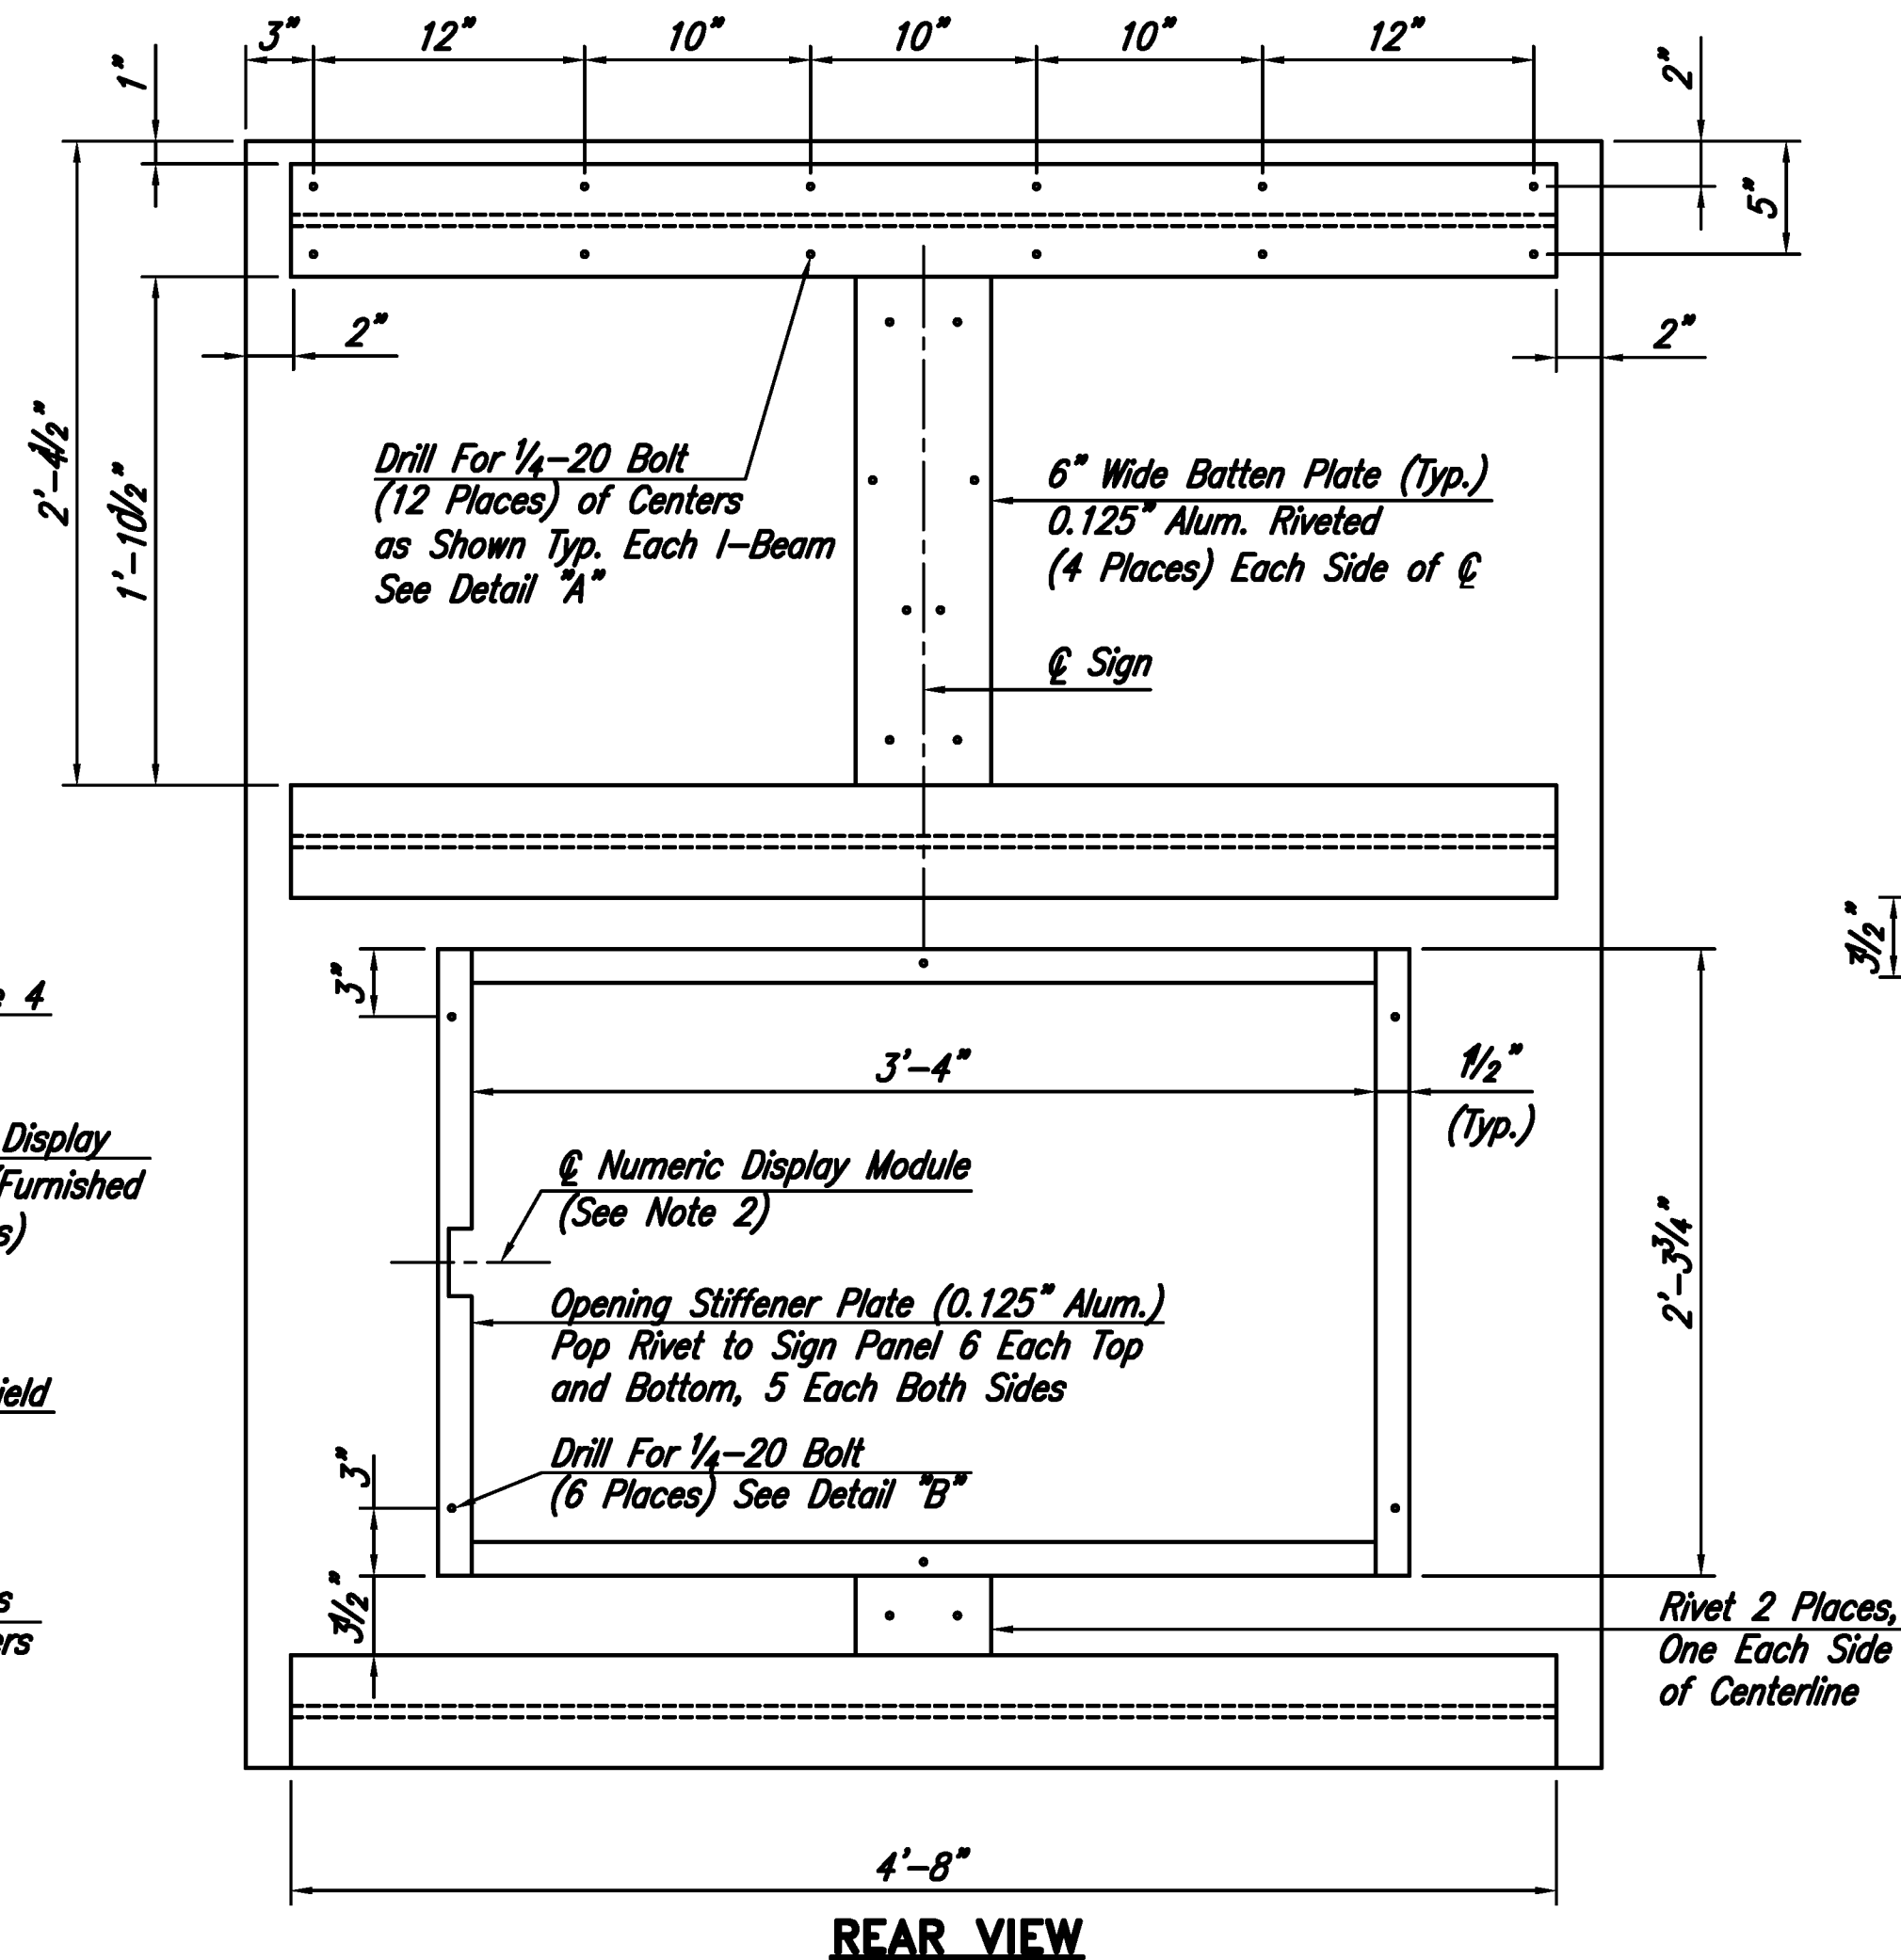
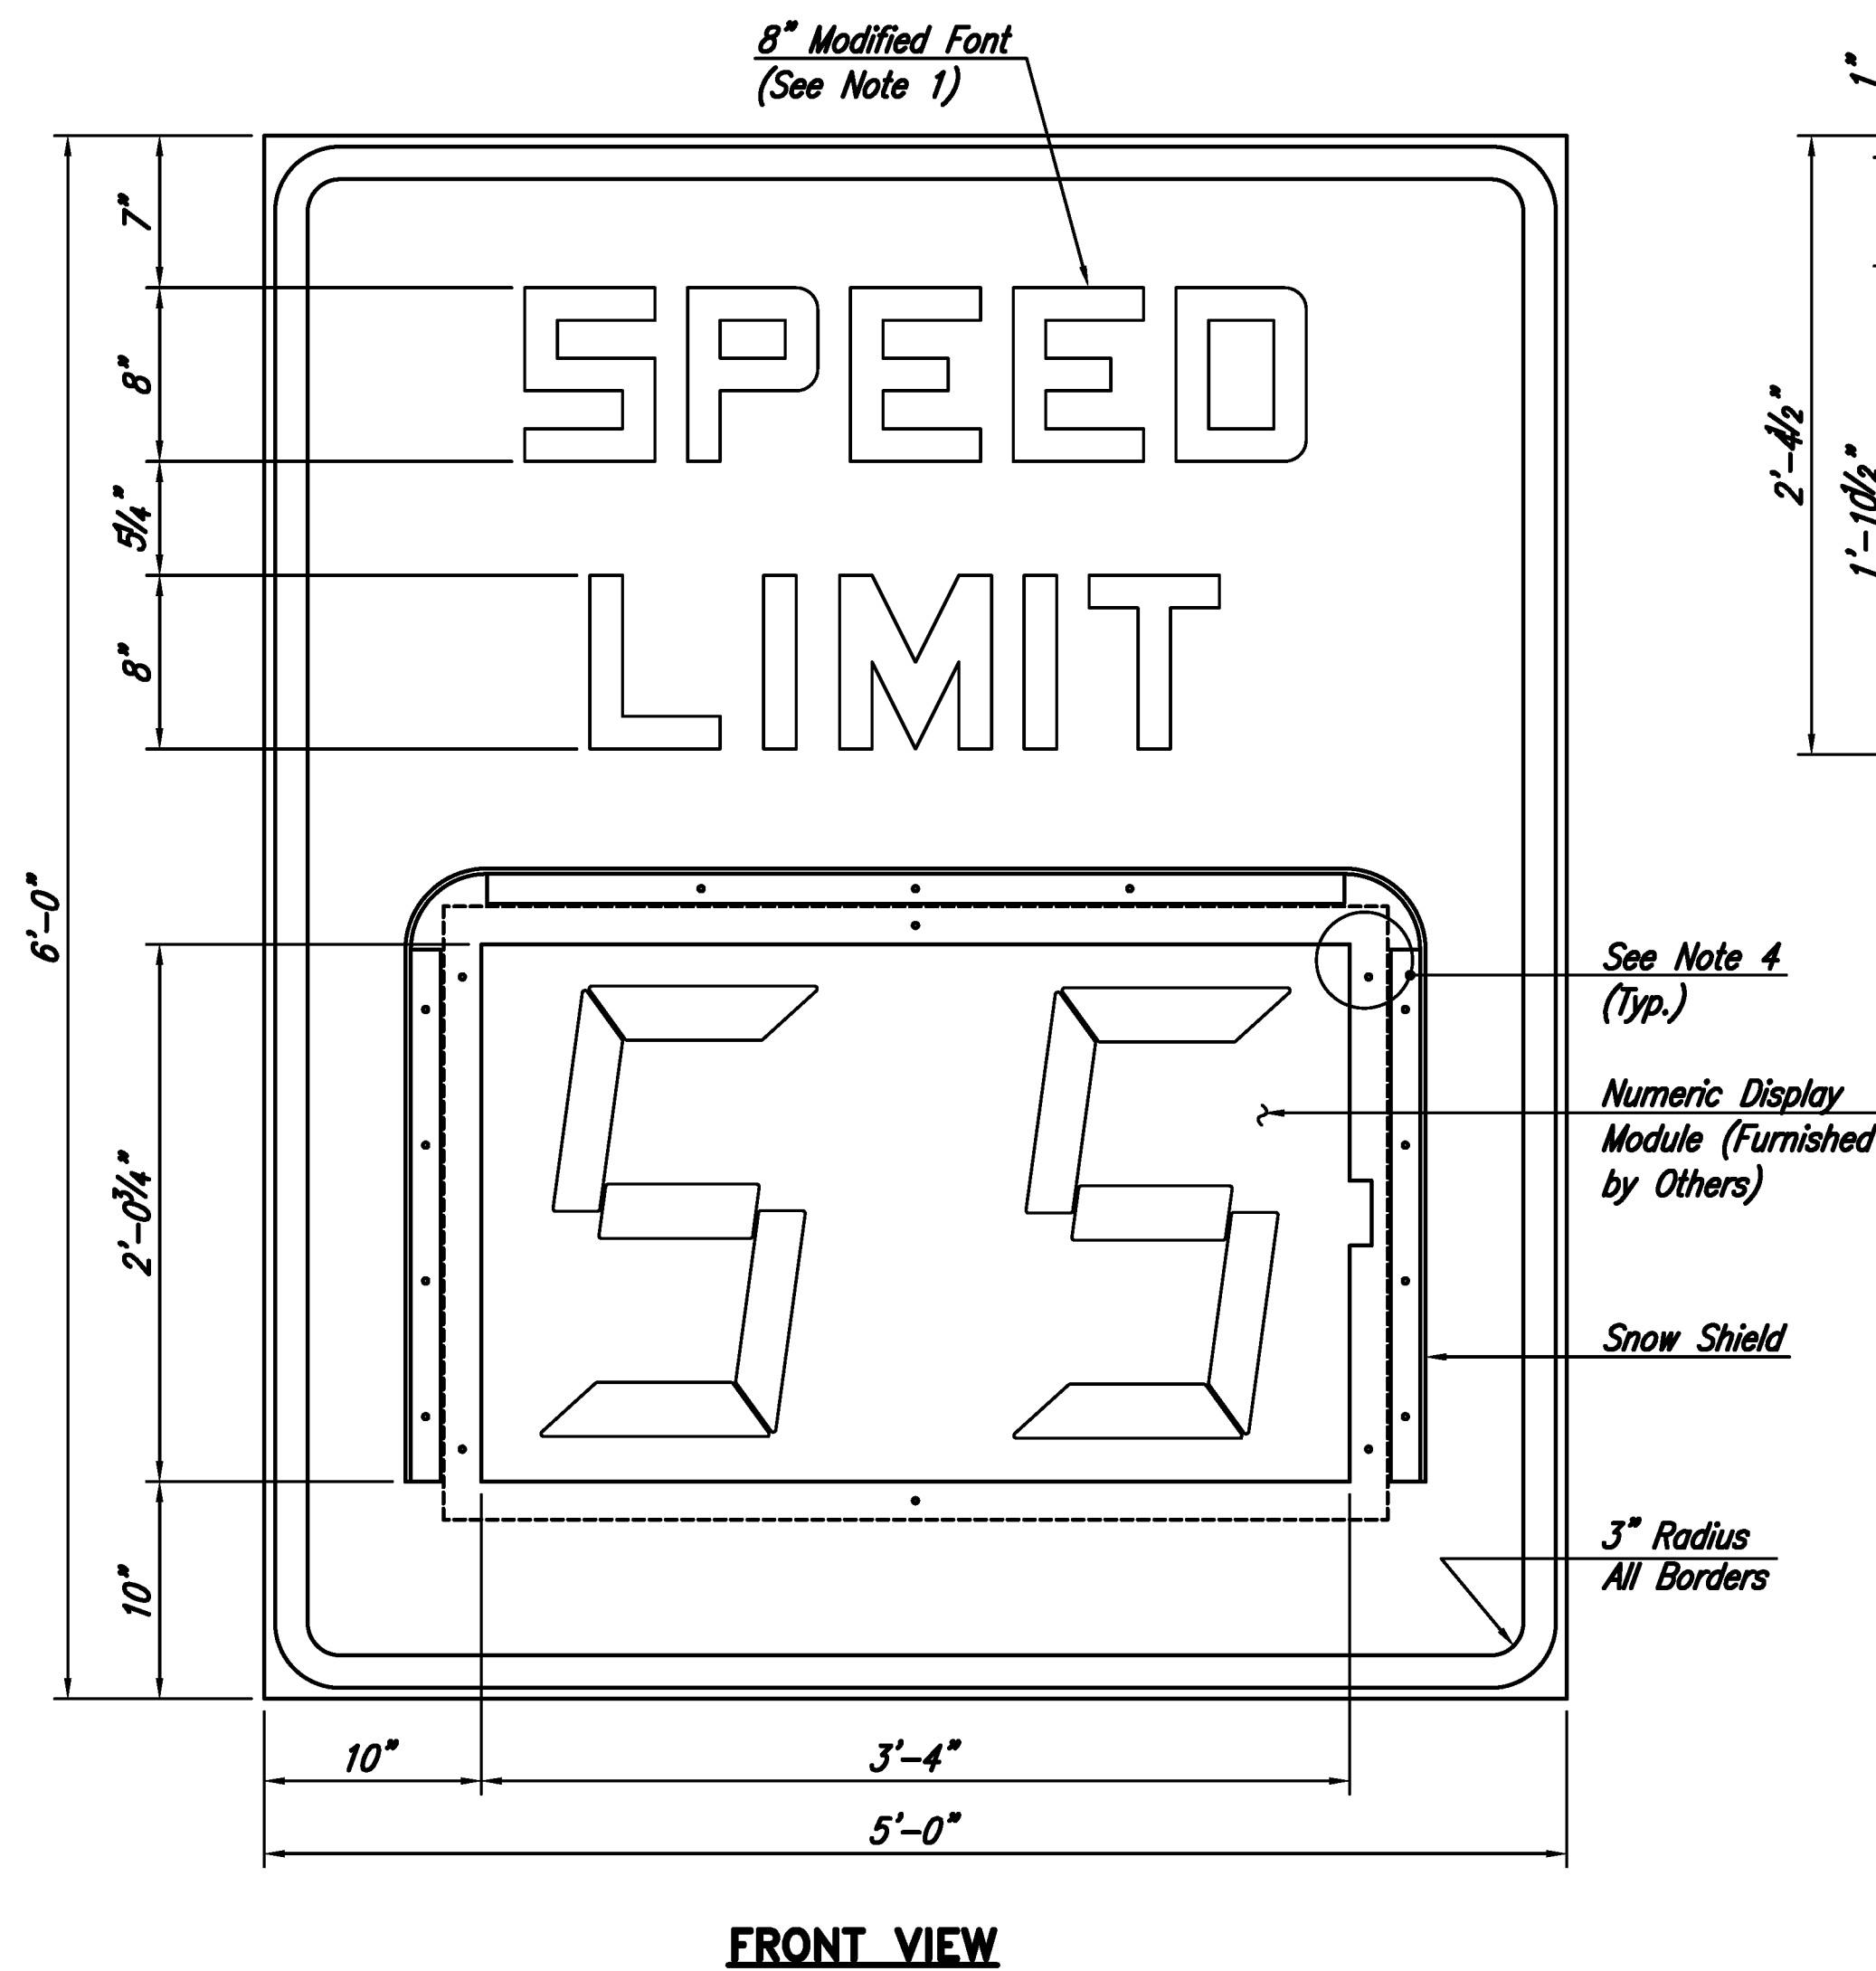
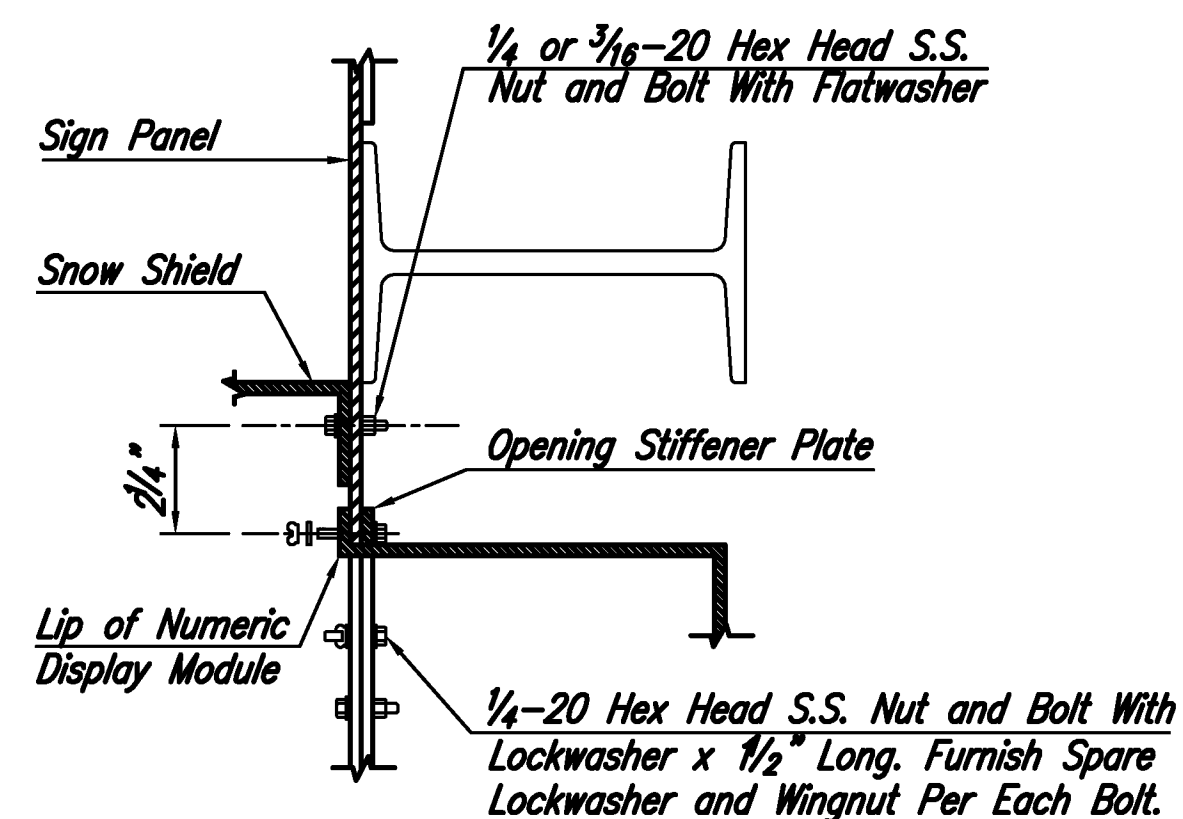
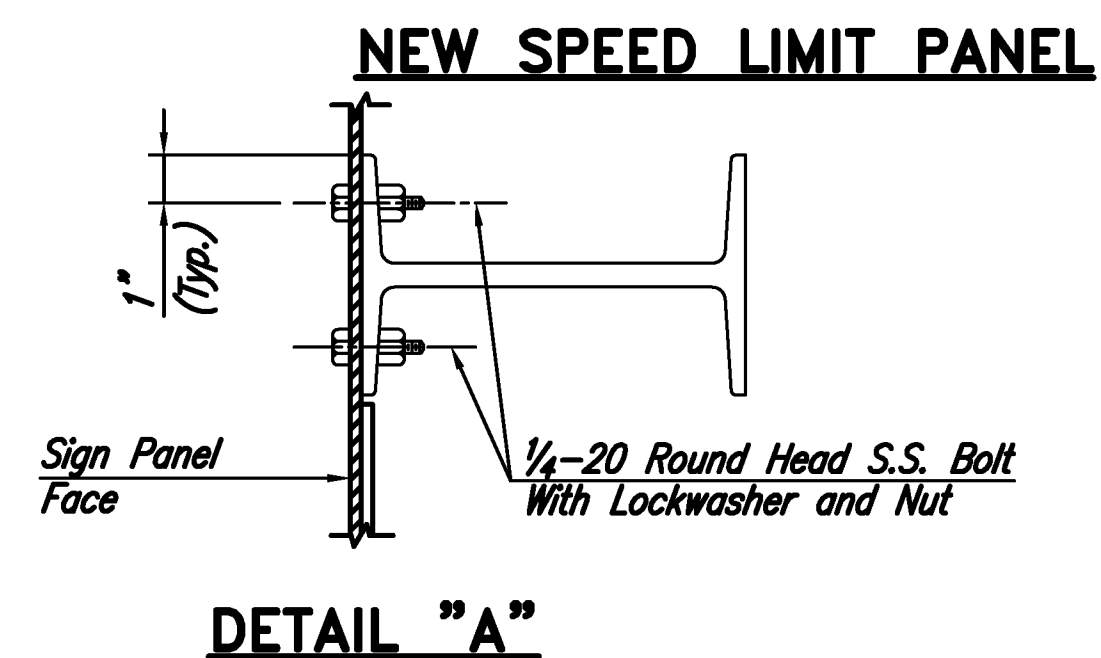


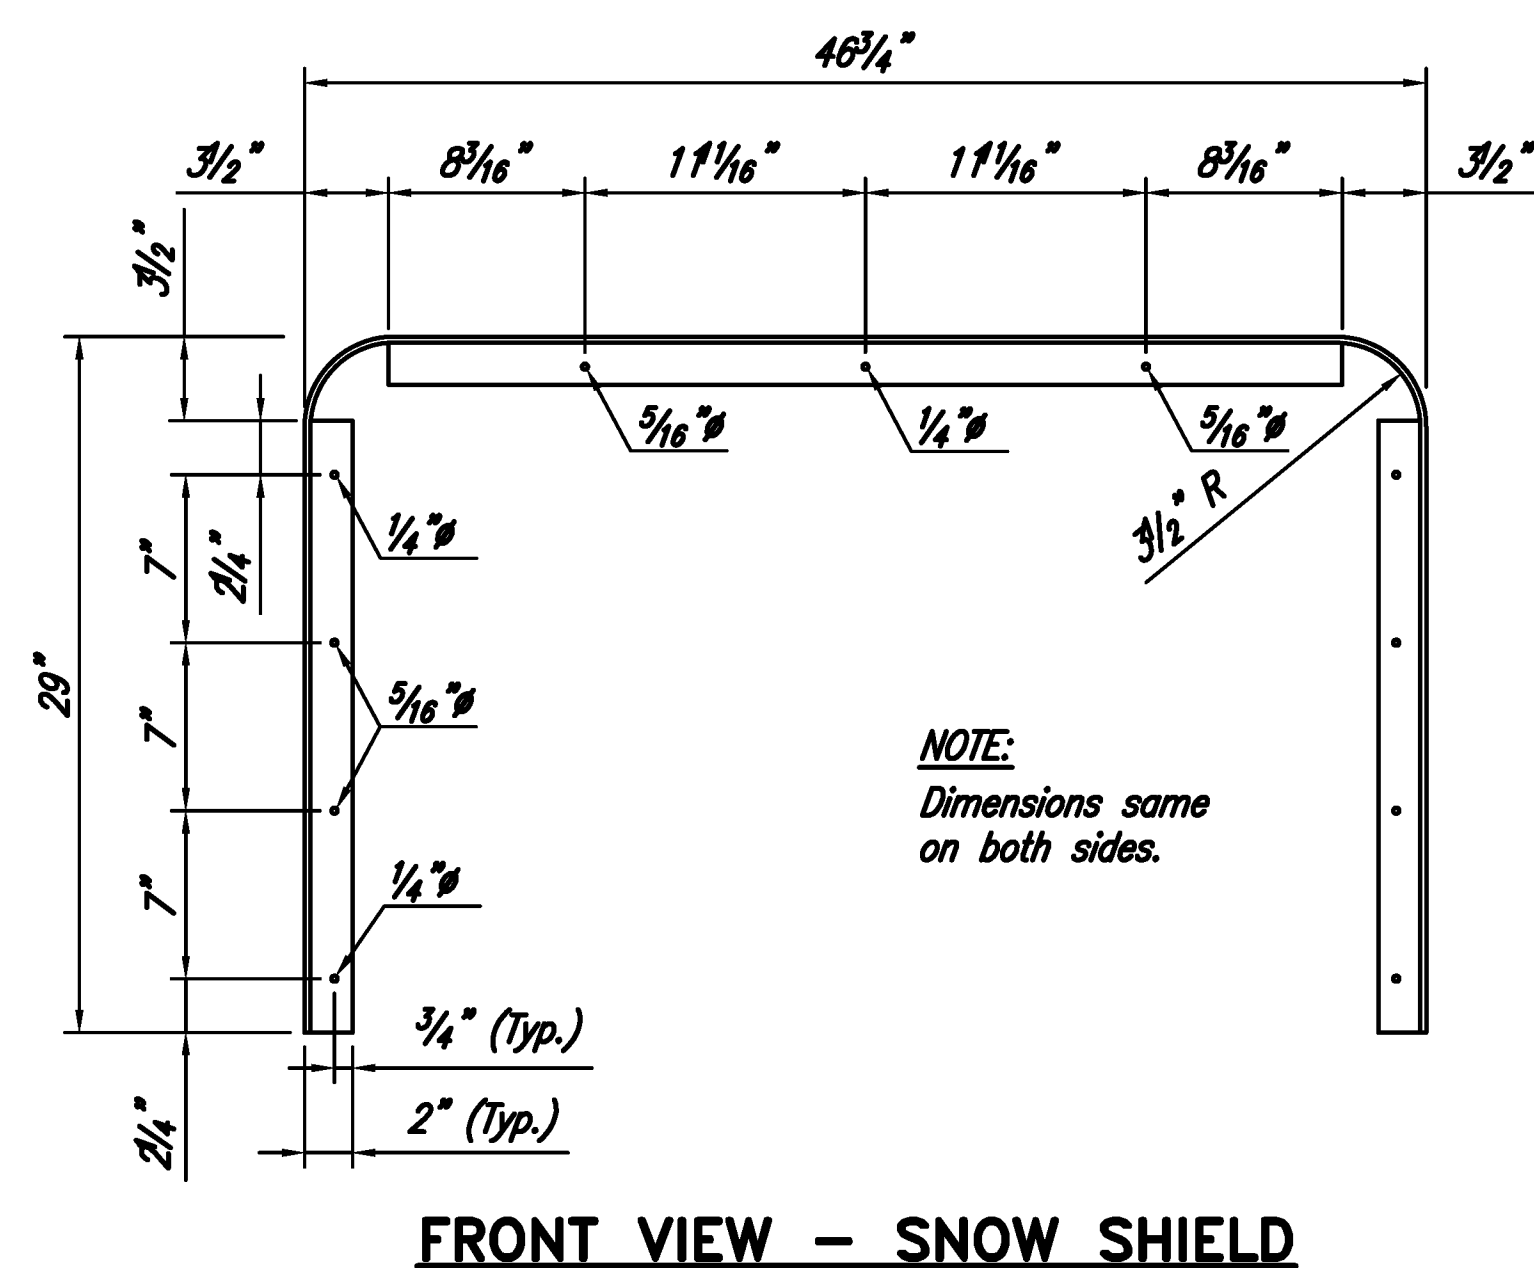

NOTES:

1. The speed limit sign panel shall be White High Intensity Scotch-Lite on 0.125" aluminum panel. Legend and border shall be Black Scotch-Cal.
2. The sign panel opening shown is based upon the approximate size of the numeric display module. It shall be the Contractor's responsibility to obtain a sample of the actual numeric display module (to be furnished by the Authority) prior to fabrication of the sign panels.
3. Snow shield shall be 0.125" thick aluminum with flat black finish.
4. Snow shield may be modified as approved by the Engineer to avoid interference with the numeric module assembly.
5. Sign support structures shall conform to Section 406..

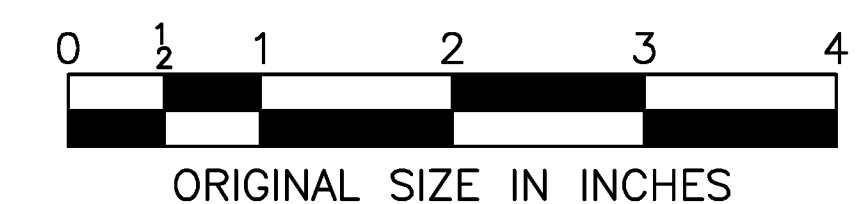

			NEW JERSEY TURNPIKE AUTHORITY NEW JERSEY TURNPIKE	
			SPEED LIMIT SIGN INSTALLATION DETAILS	
APP.	NO.	DATE	OFFICE OF THE CHIEF ENGINEER WOODBIDGE, NEW JERSEY	2009 STANDARD DRAWING SI-23
		04/09	ORIGINAL DRAWING	
			REVISION	
CONTRACT NO.			SHEET NO. OF	