
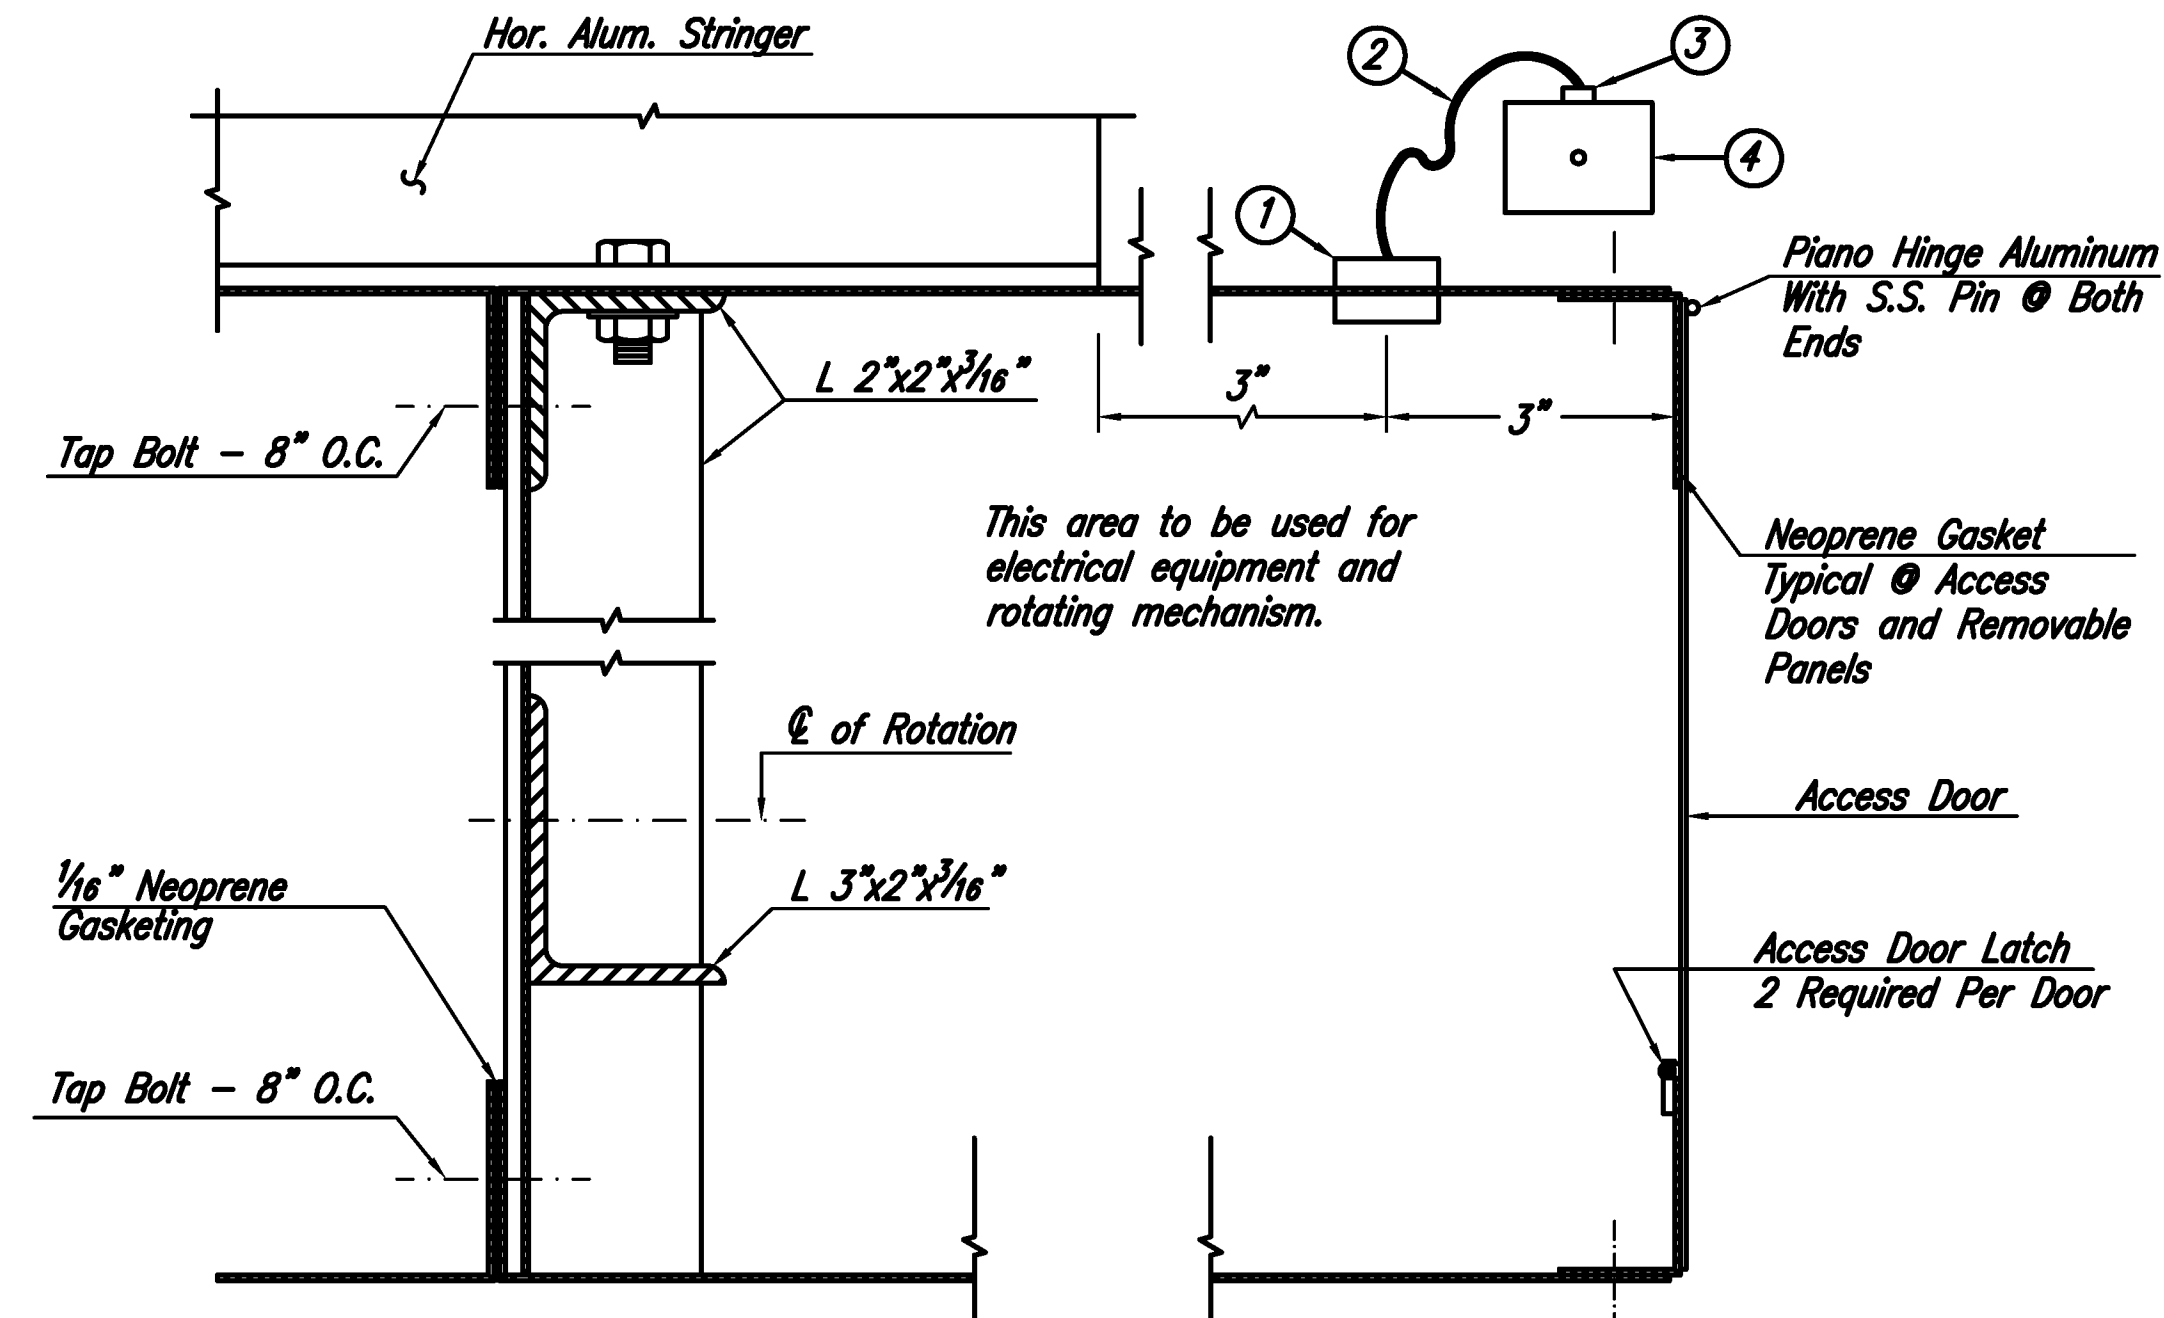
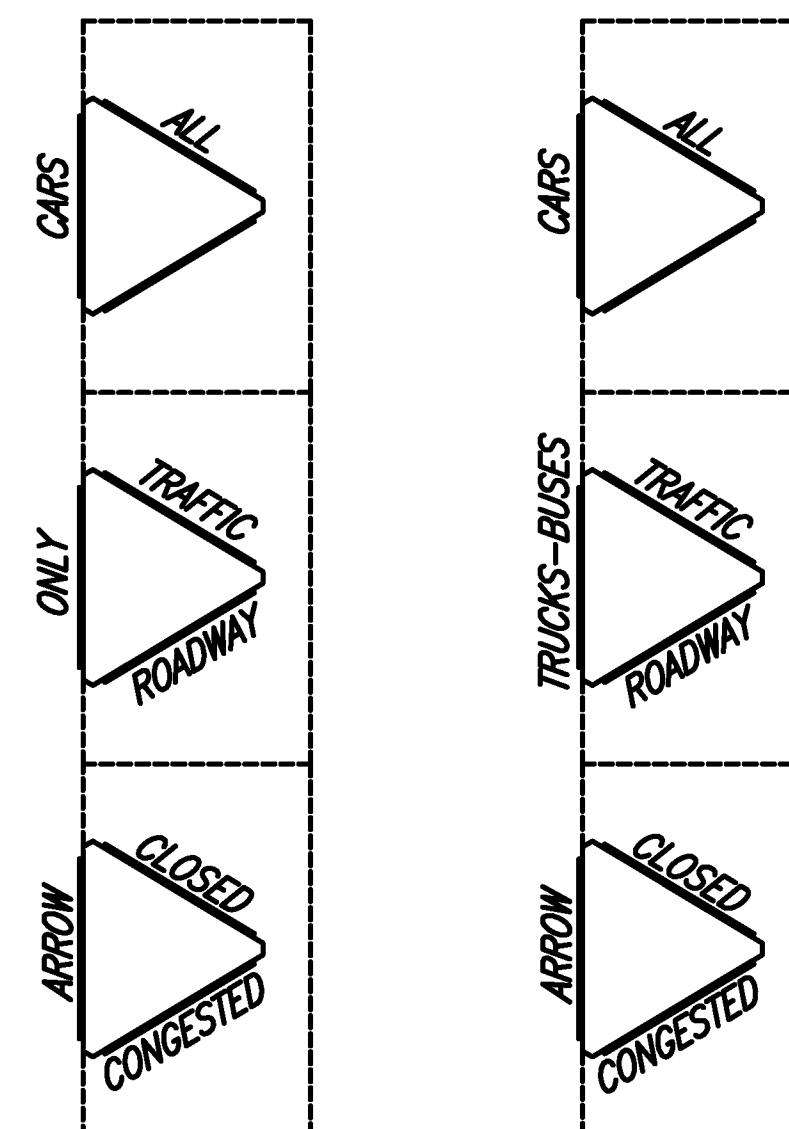
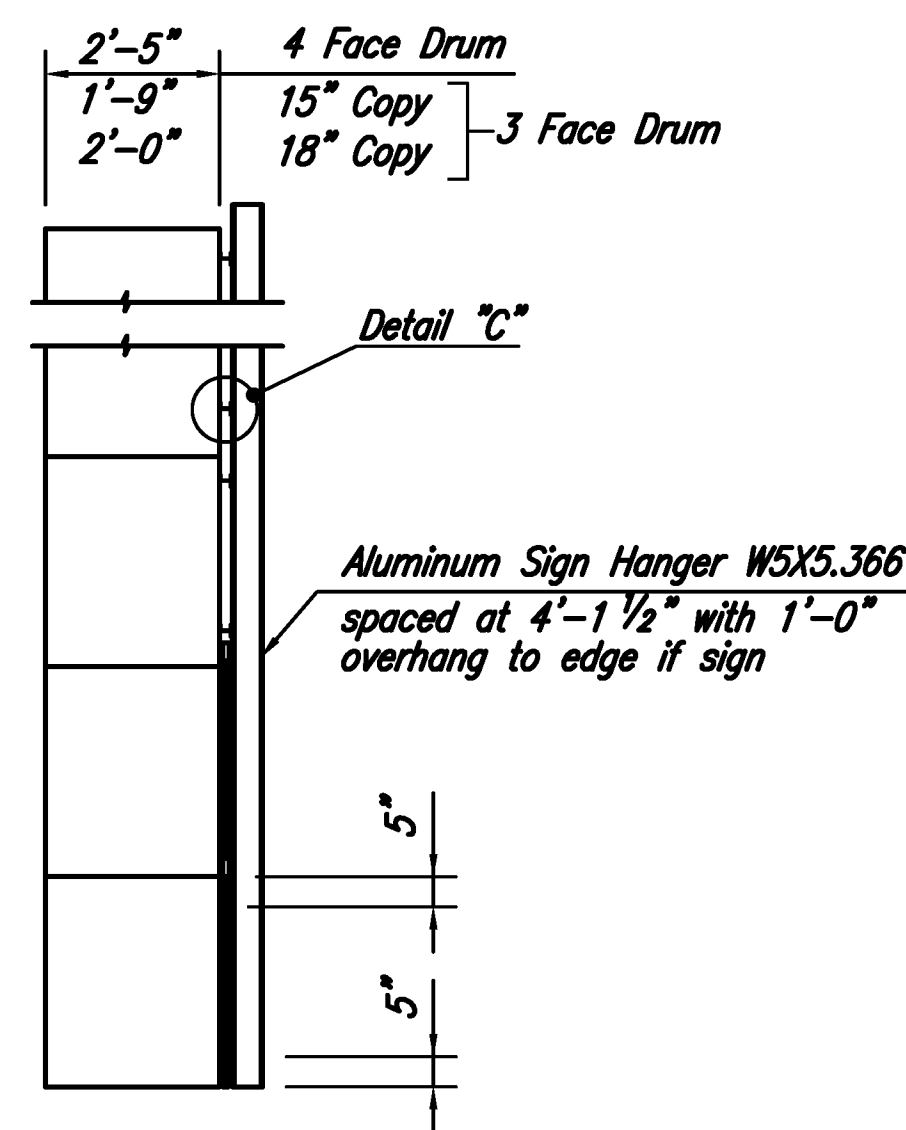


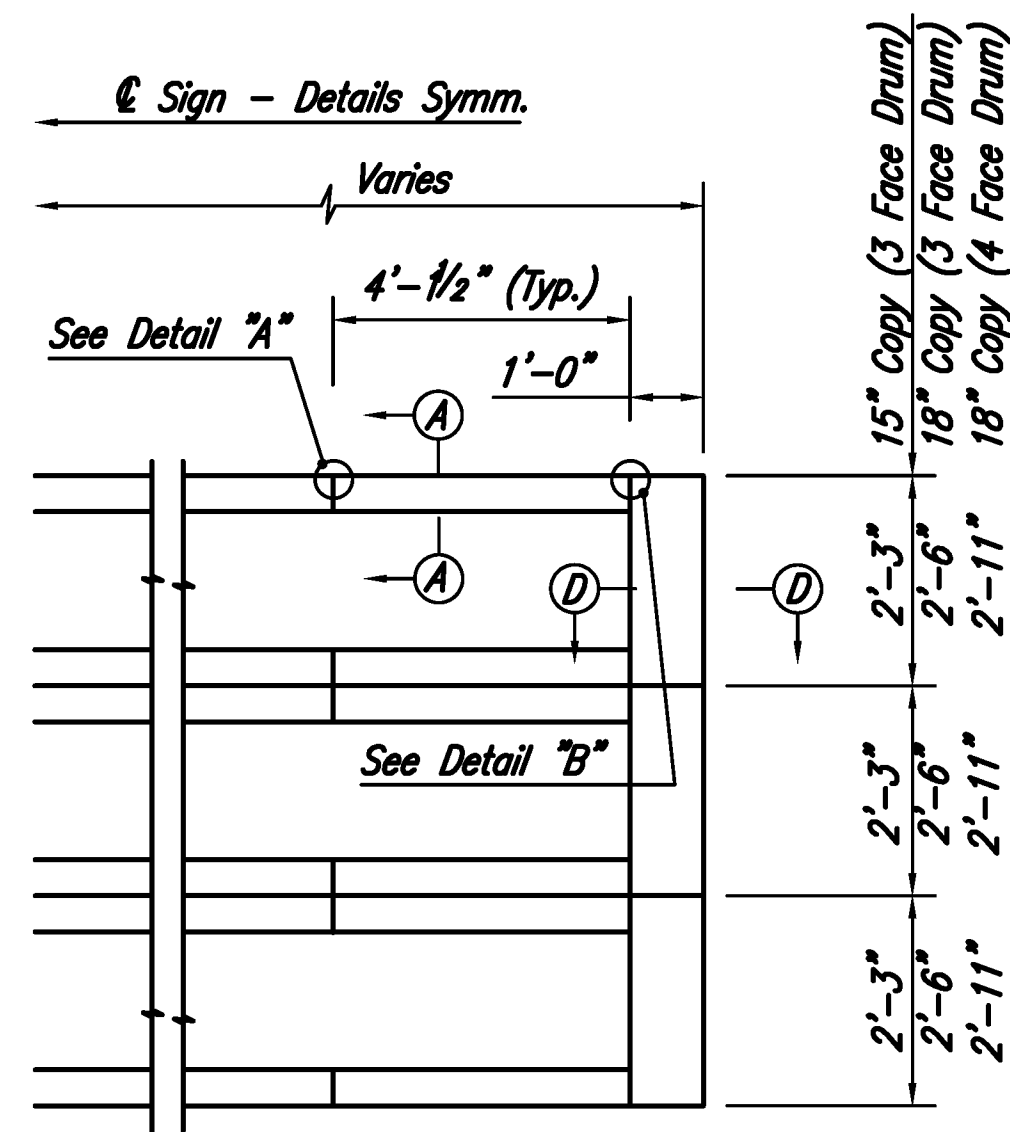

SECTION D-D


- ① Sealing Gland
- ② 4 Wire Tyrex Cord
- ③ 4 Wire Twist Lock Plug With Seal Tight Rubber Cover
- ④ FD Box With Twist Lock Weatherproof Recepticle

NOTE:
For details of sign hanger, railing and grating installation, see Std. Dwg. SI-19 and SI-20.


DRUM FACE MESSAGES

HALF ELEVATION


SIDE VIEW

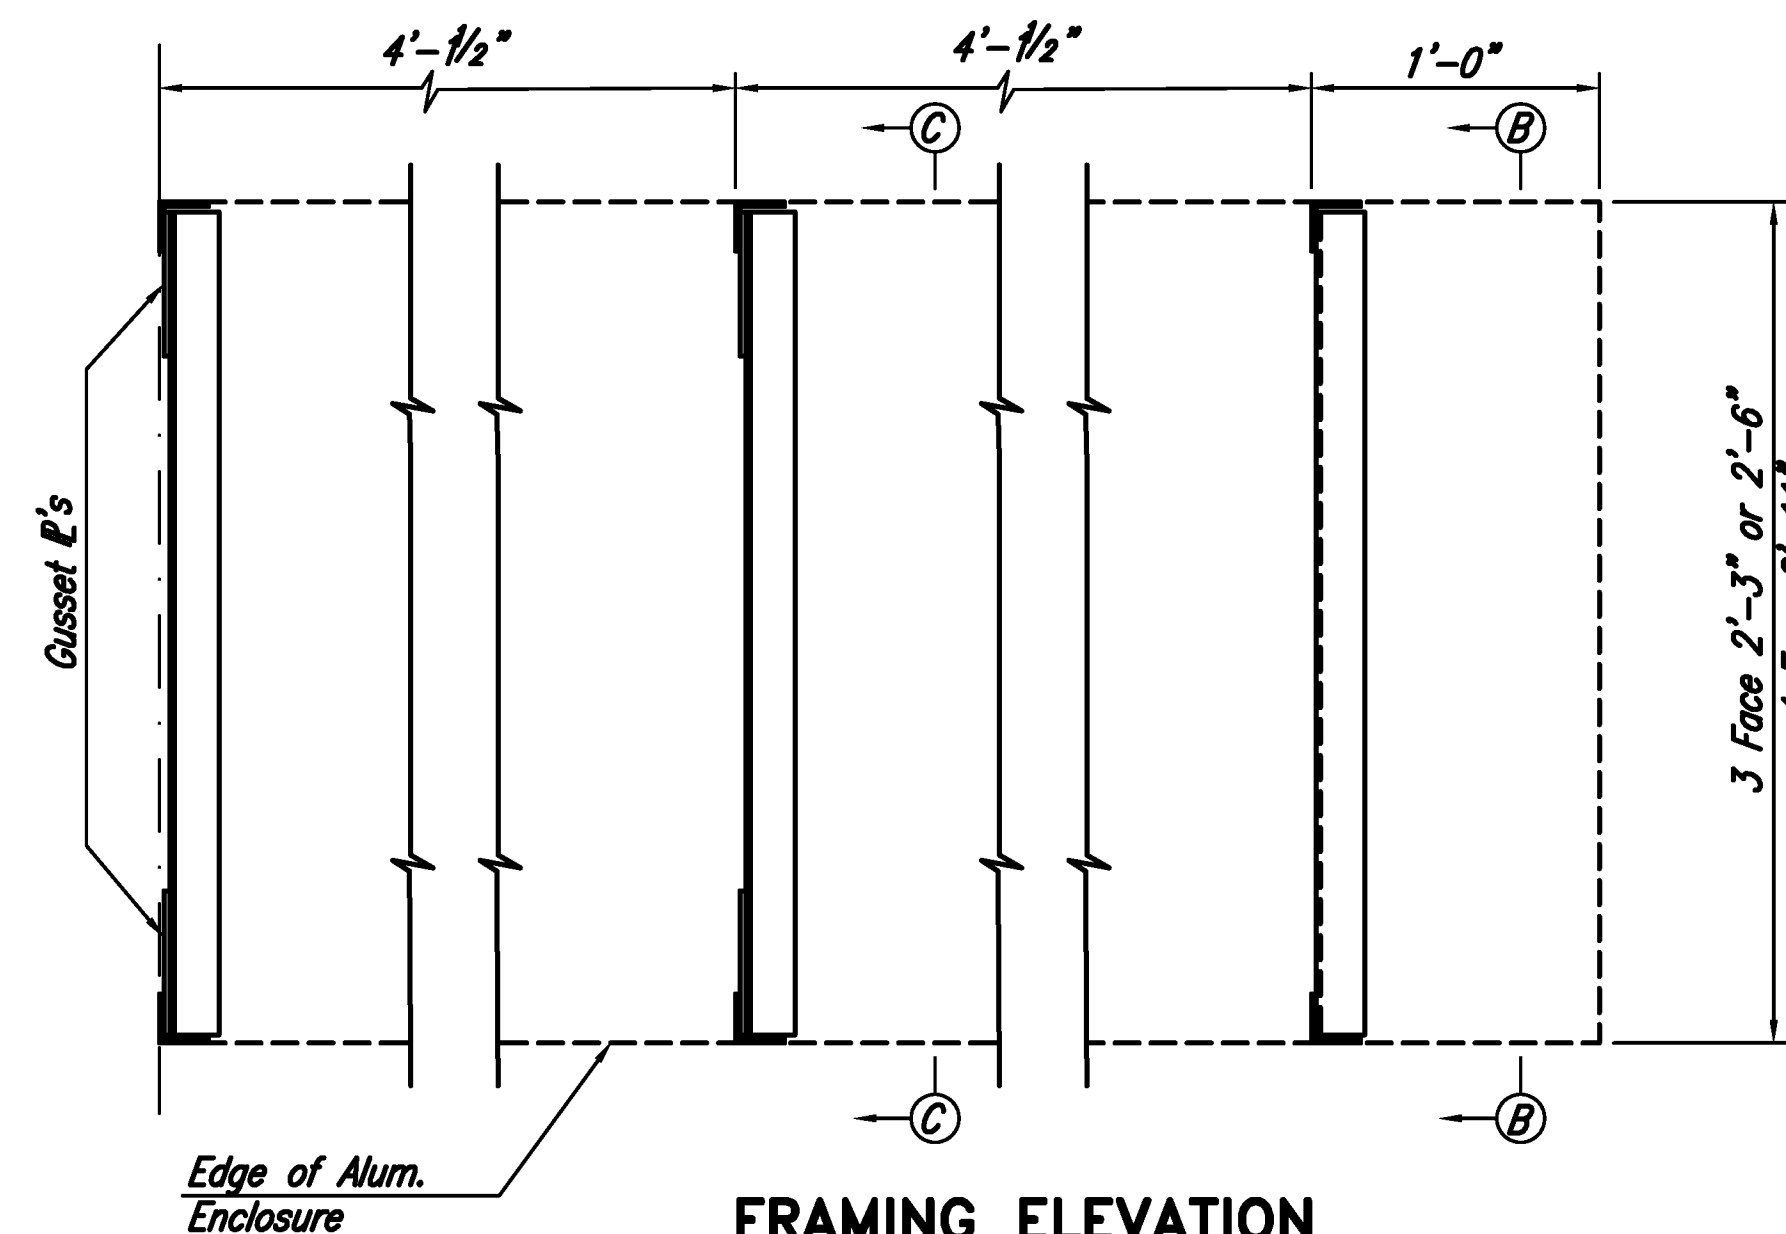


FRAMING ELEVATION

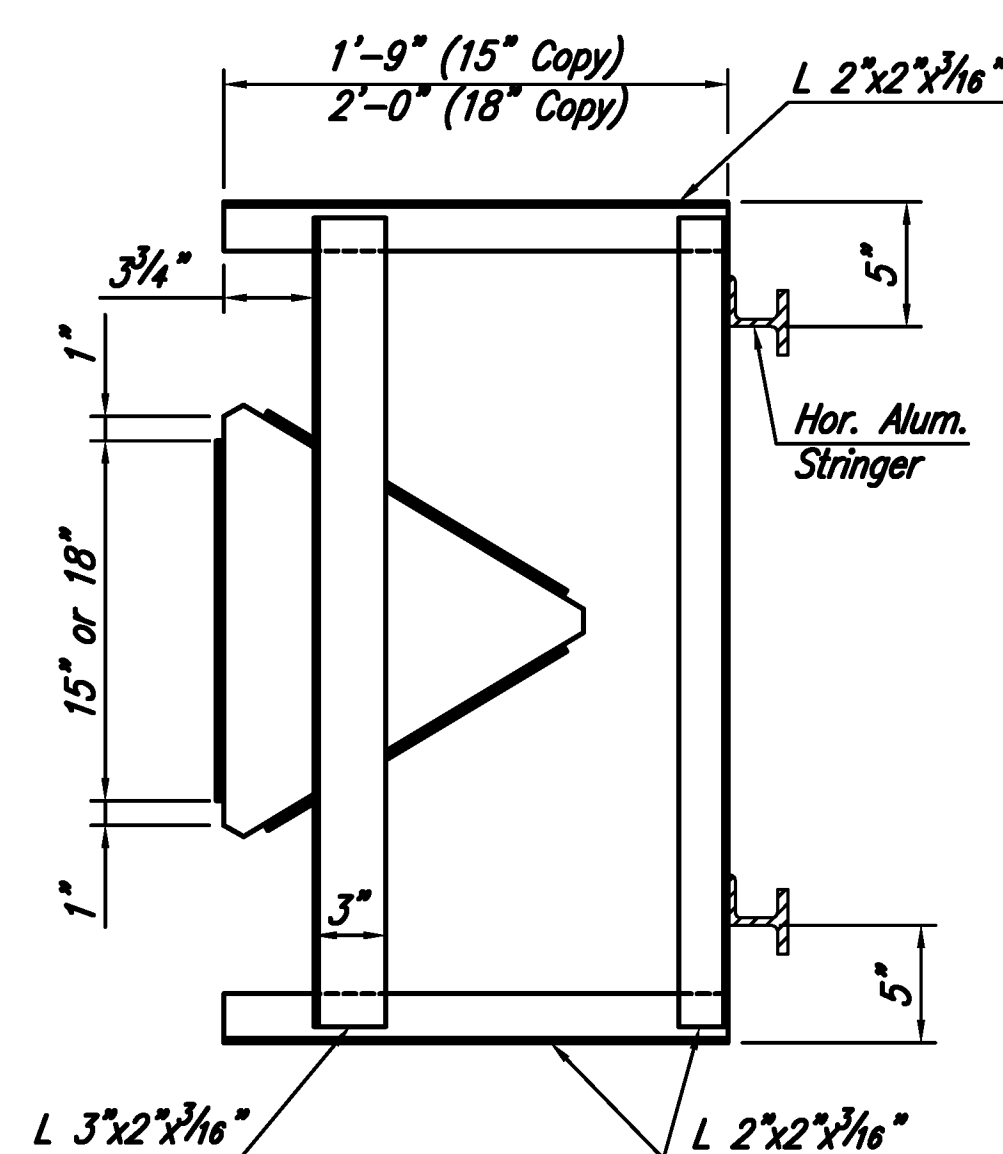


SECTION B-B
(See also Section A-A)

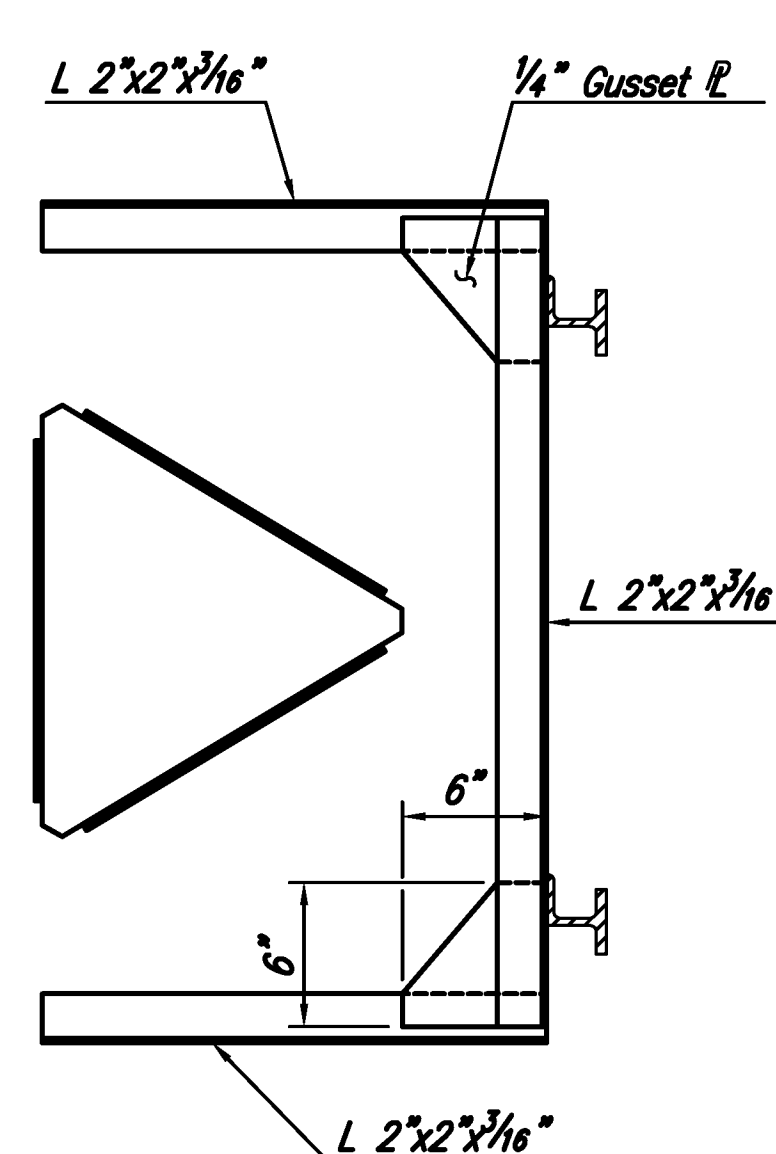

SECTION C-C
(See also Section A-A)

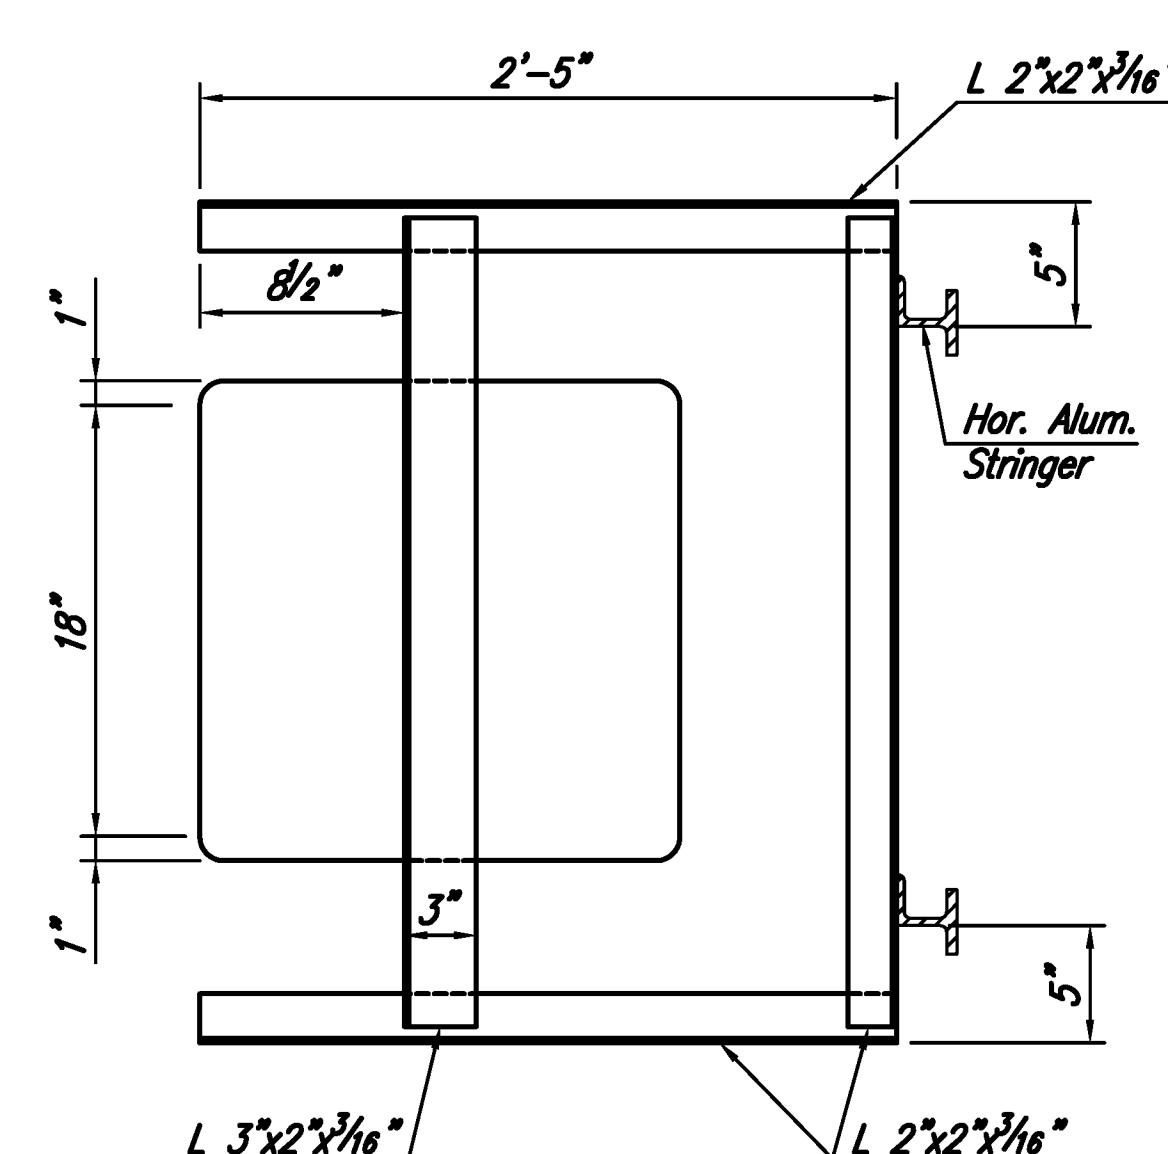


SECTION B-B
(See also Section A-A)

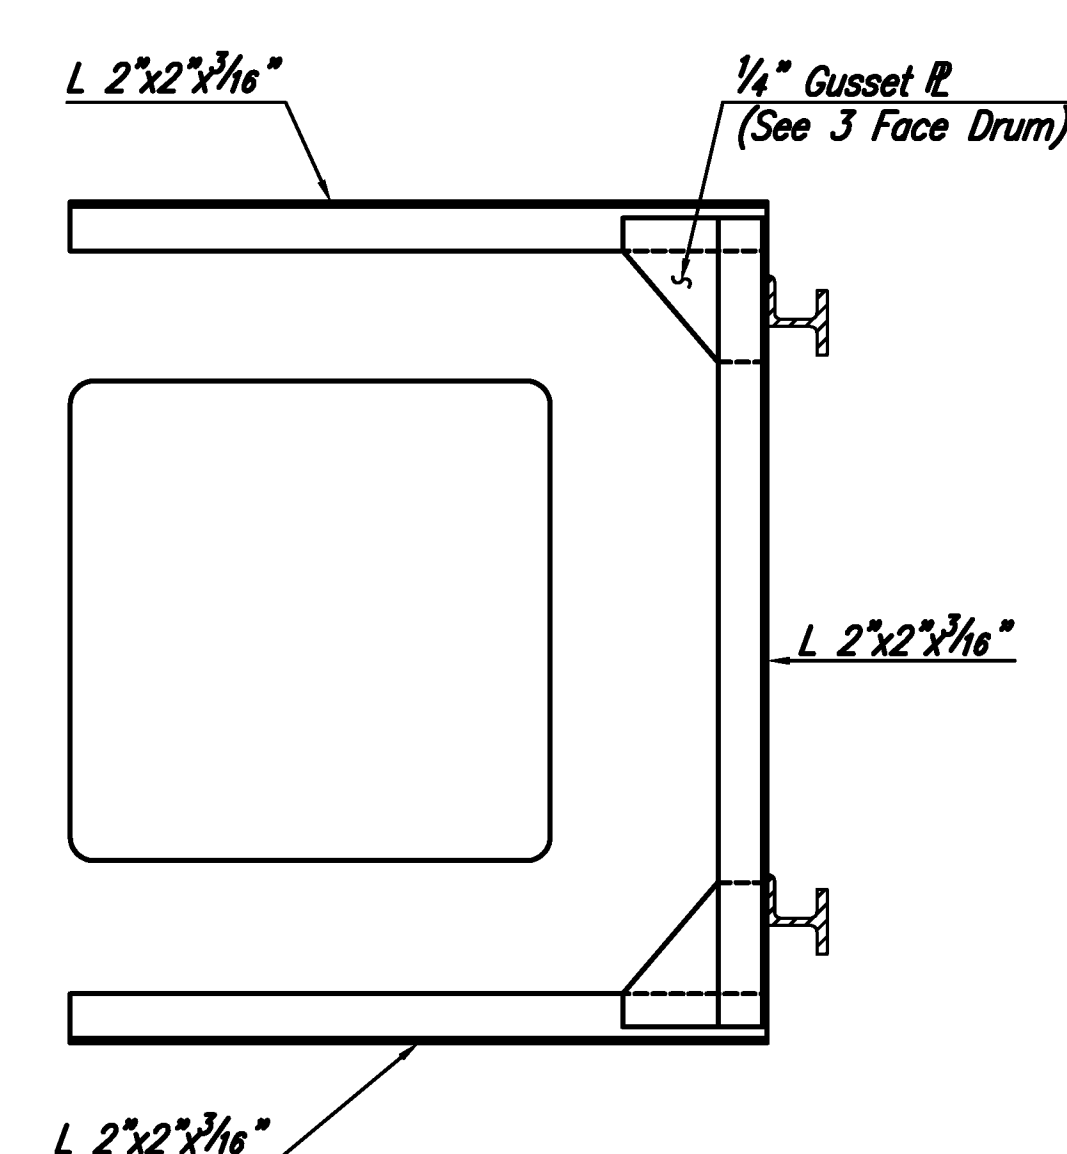

SECTION C-C
(See also Section A-A)


4 FACE DRUM

3 FACE DRUM

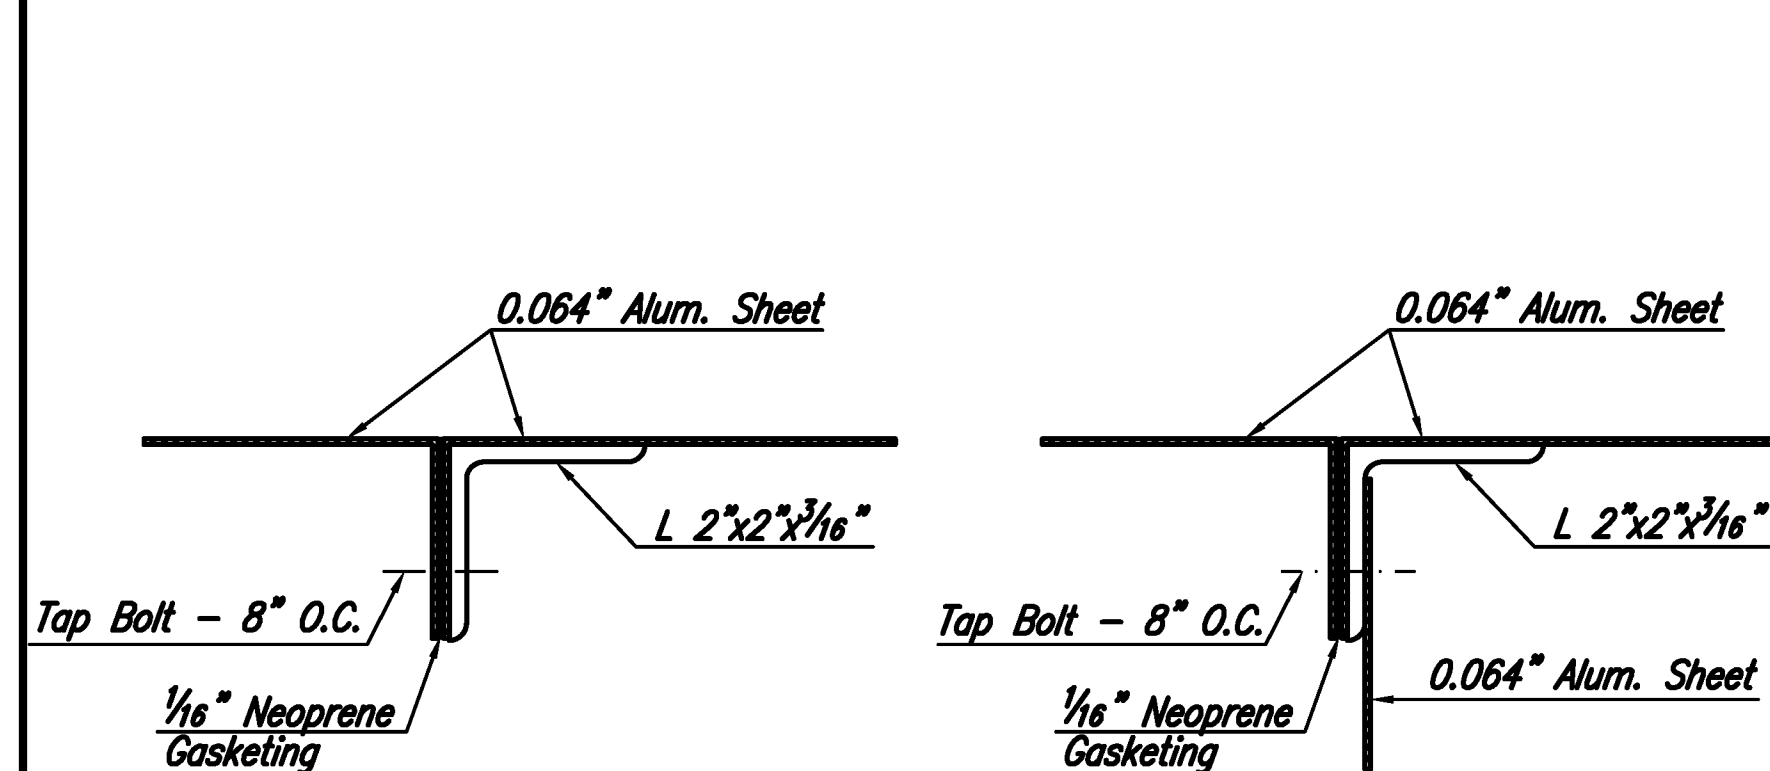


DETAIL "A"


DETAIL "B"

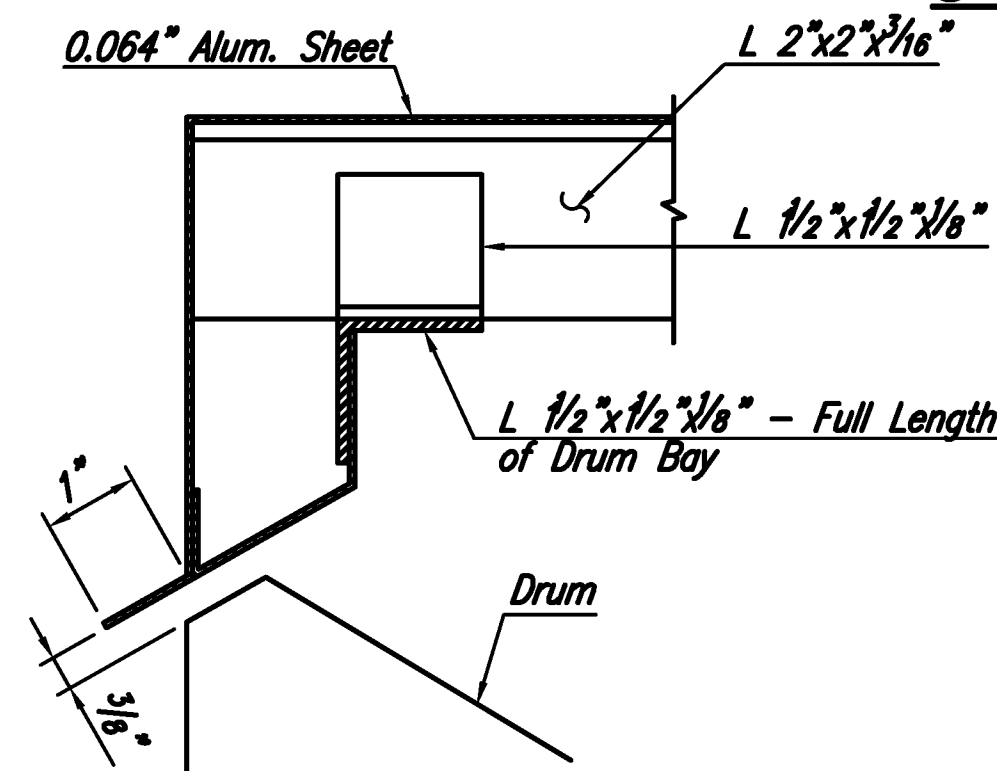

SECTION A-A

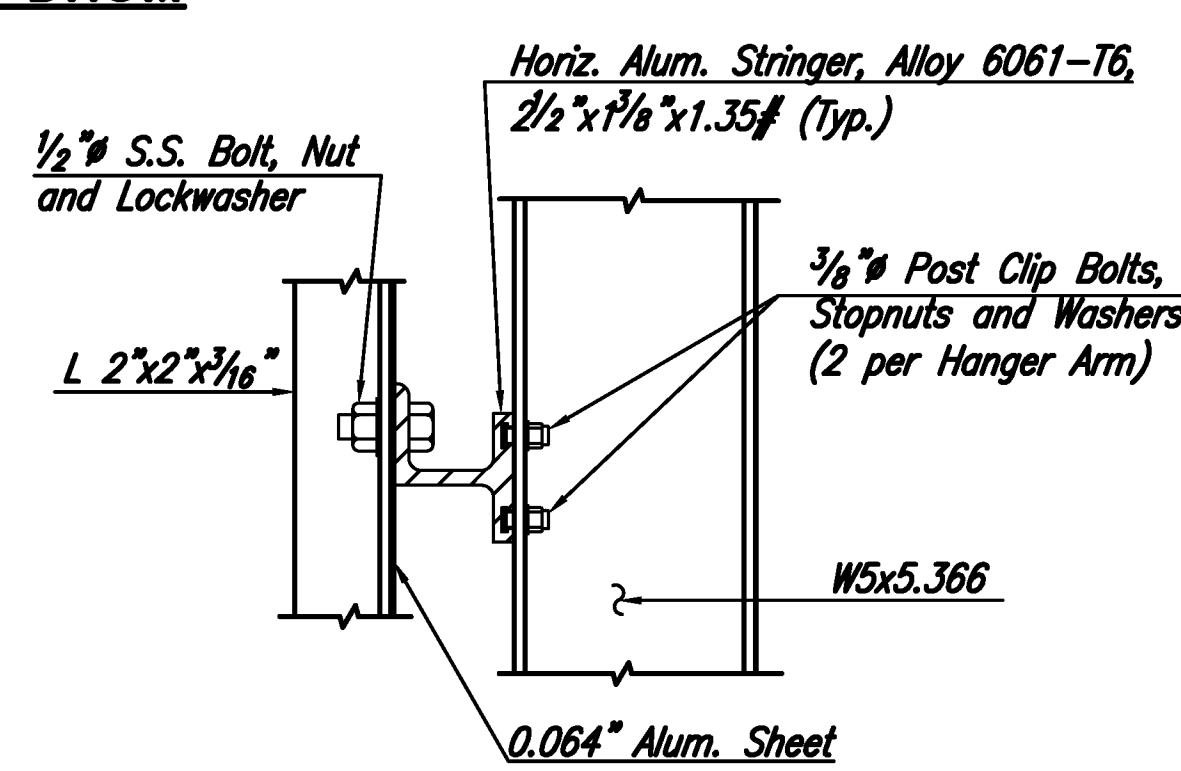

DETAIL "C"

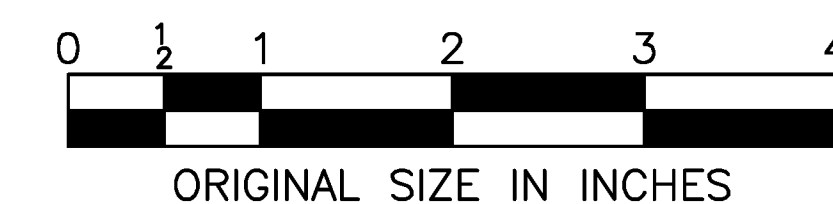

NEW JERSEY TURNPIKE AUTHORITY
NEW JERSEY TURNPIKE

CHANGEABLE MESSAGE SIGN

OFFICE OF THE CHIEF ENGINEER
WOODBIDGE, NEW JERSEY

2009 STANDARD
DRAWING SI-25

APP.	NO.	DATE
		04/09

CONTRACT NO.

SHEET NO.

OF