



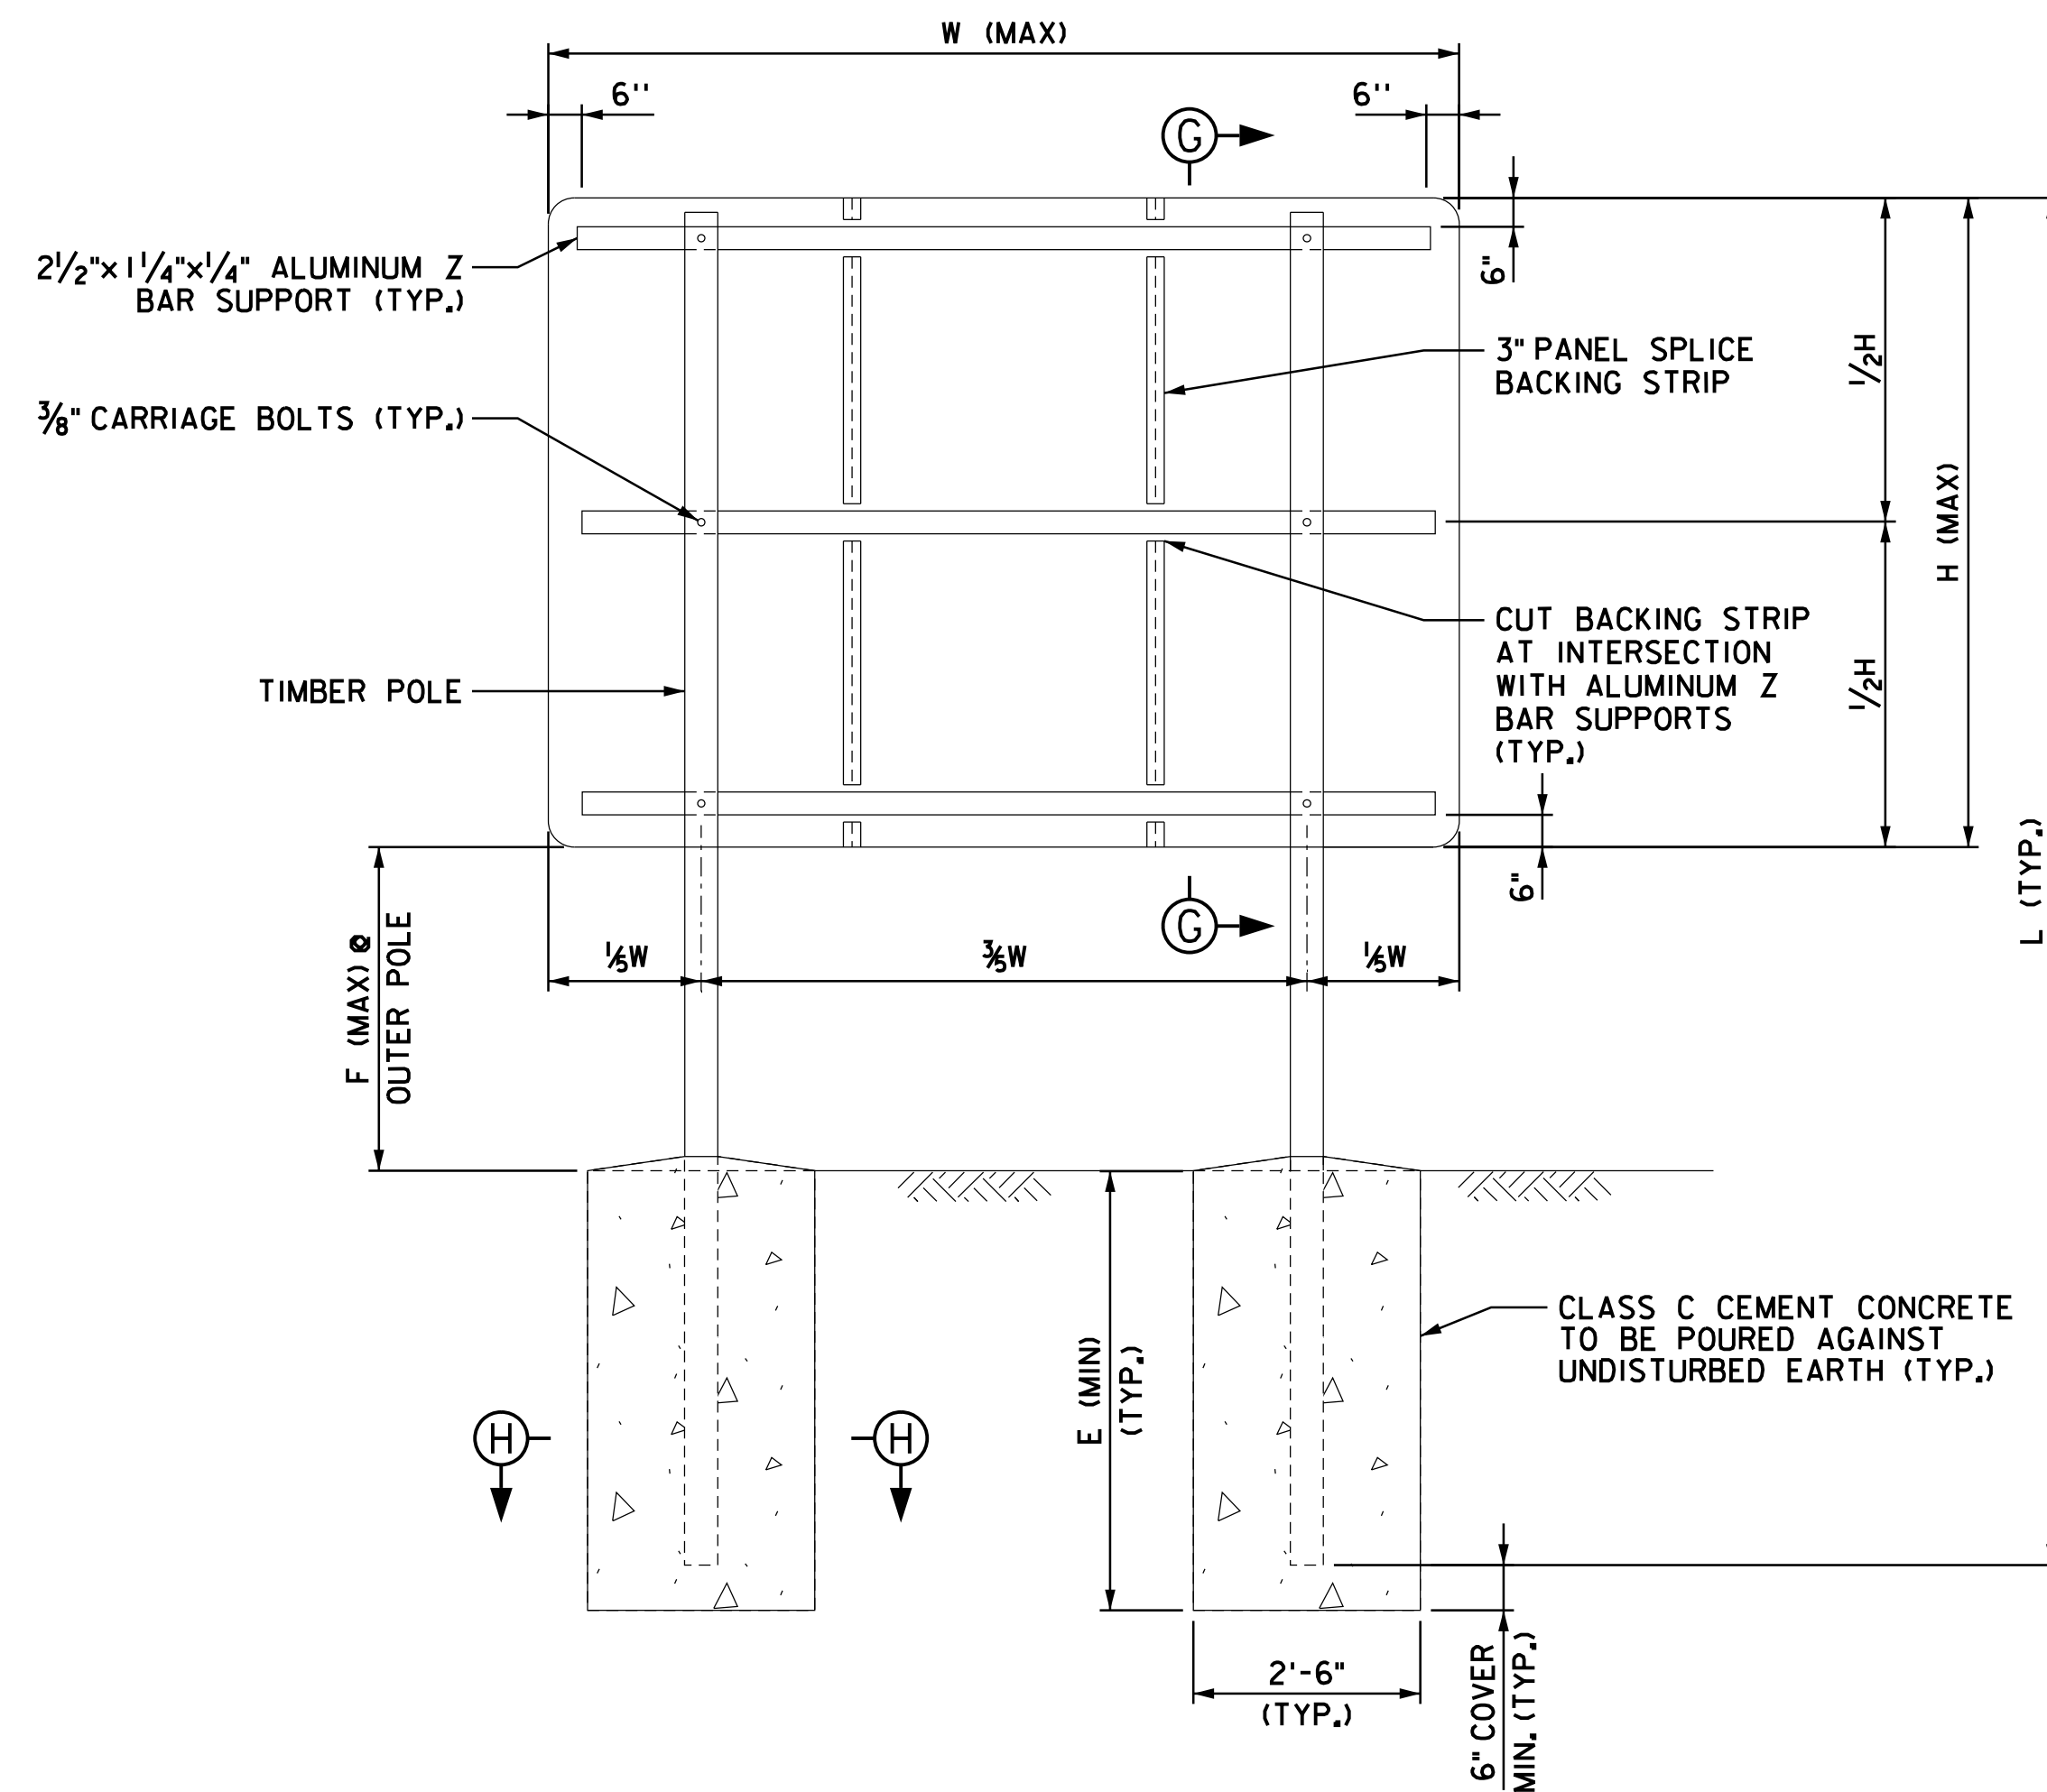

DOUBLE POLE SIGNS
N.T.S.

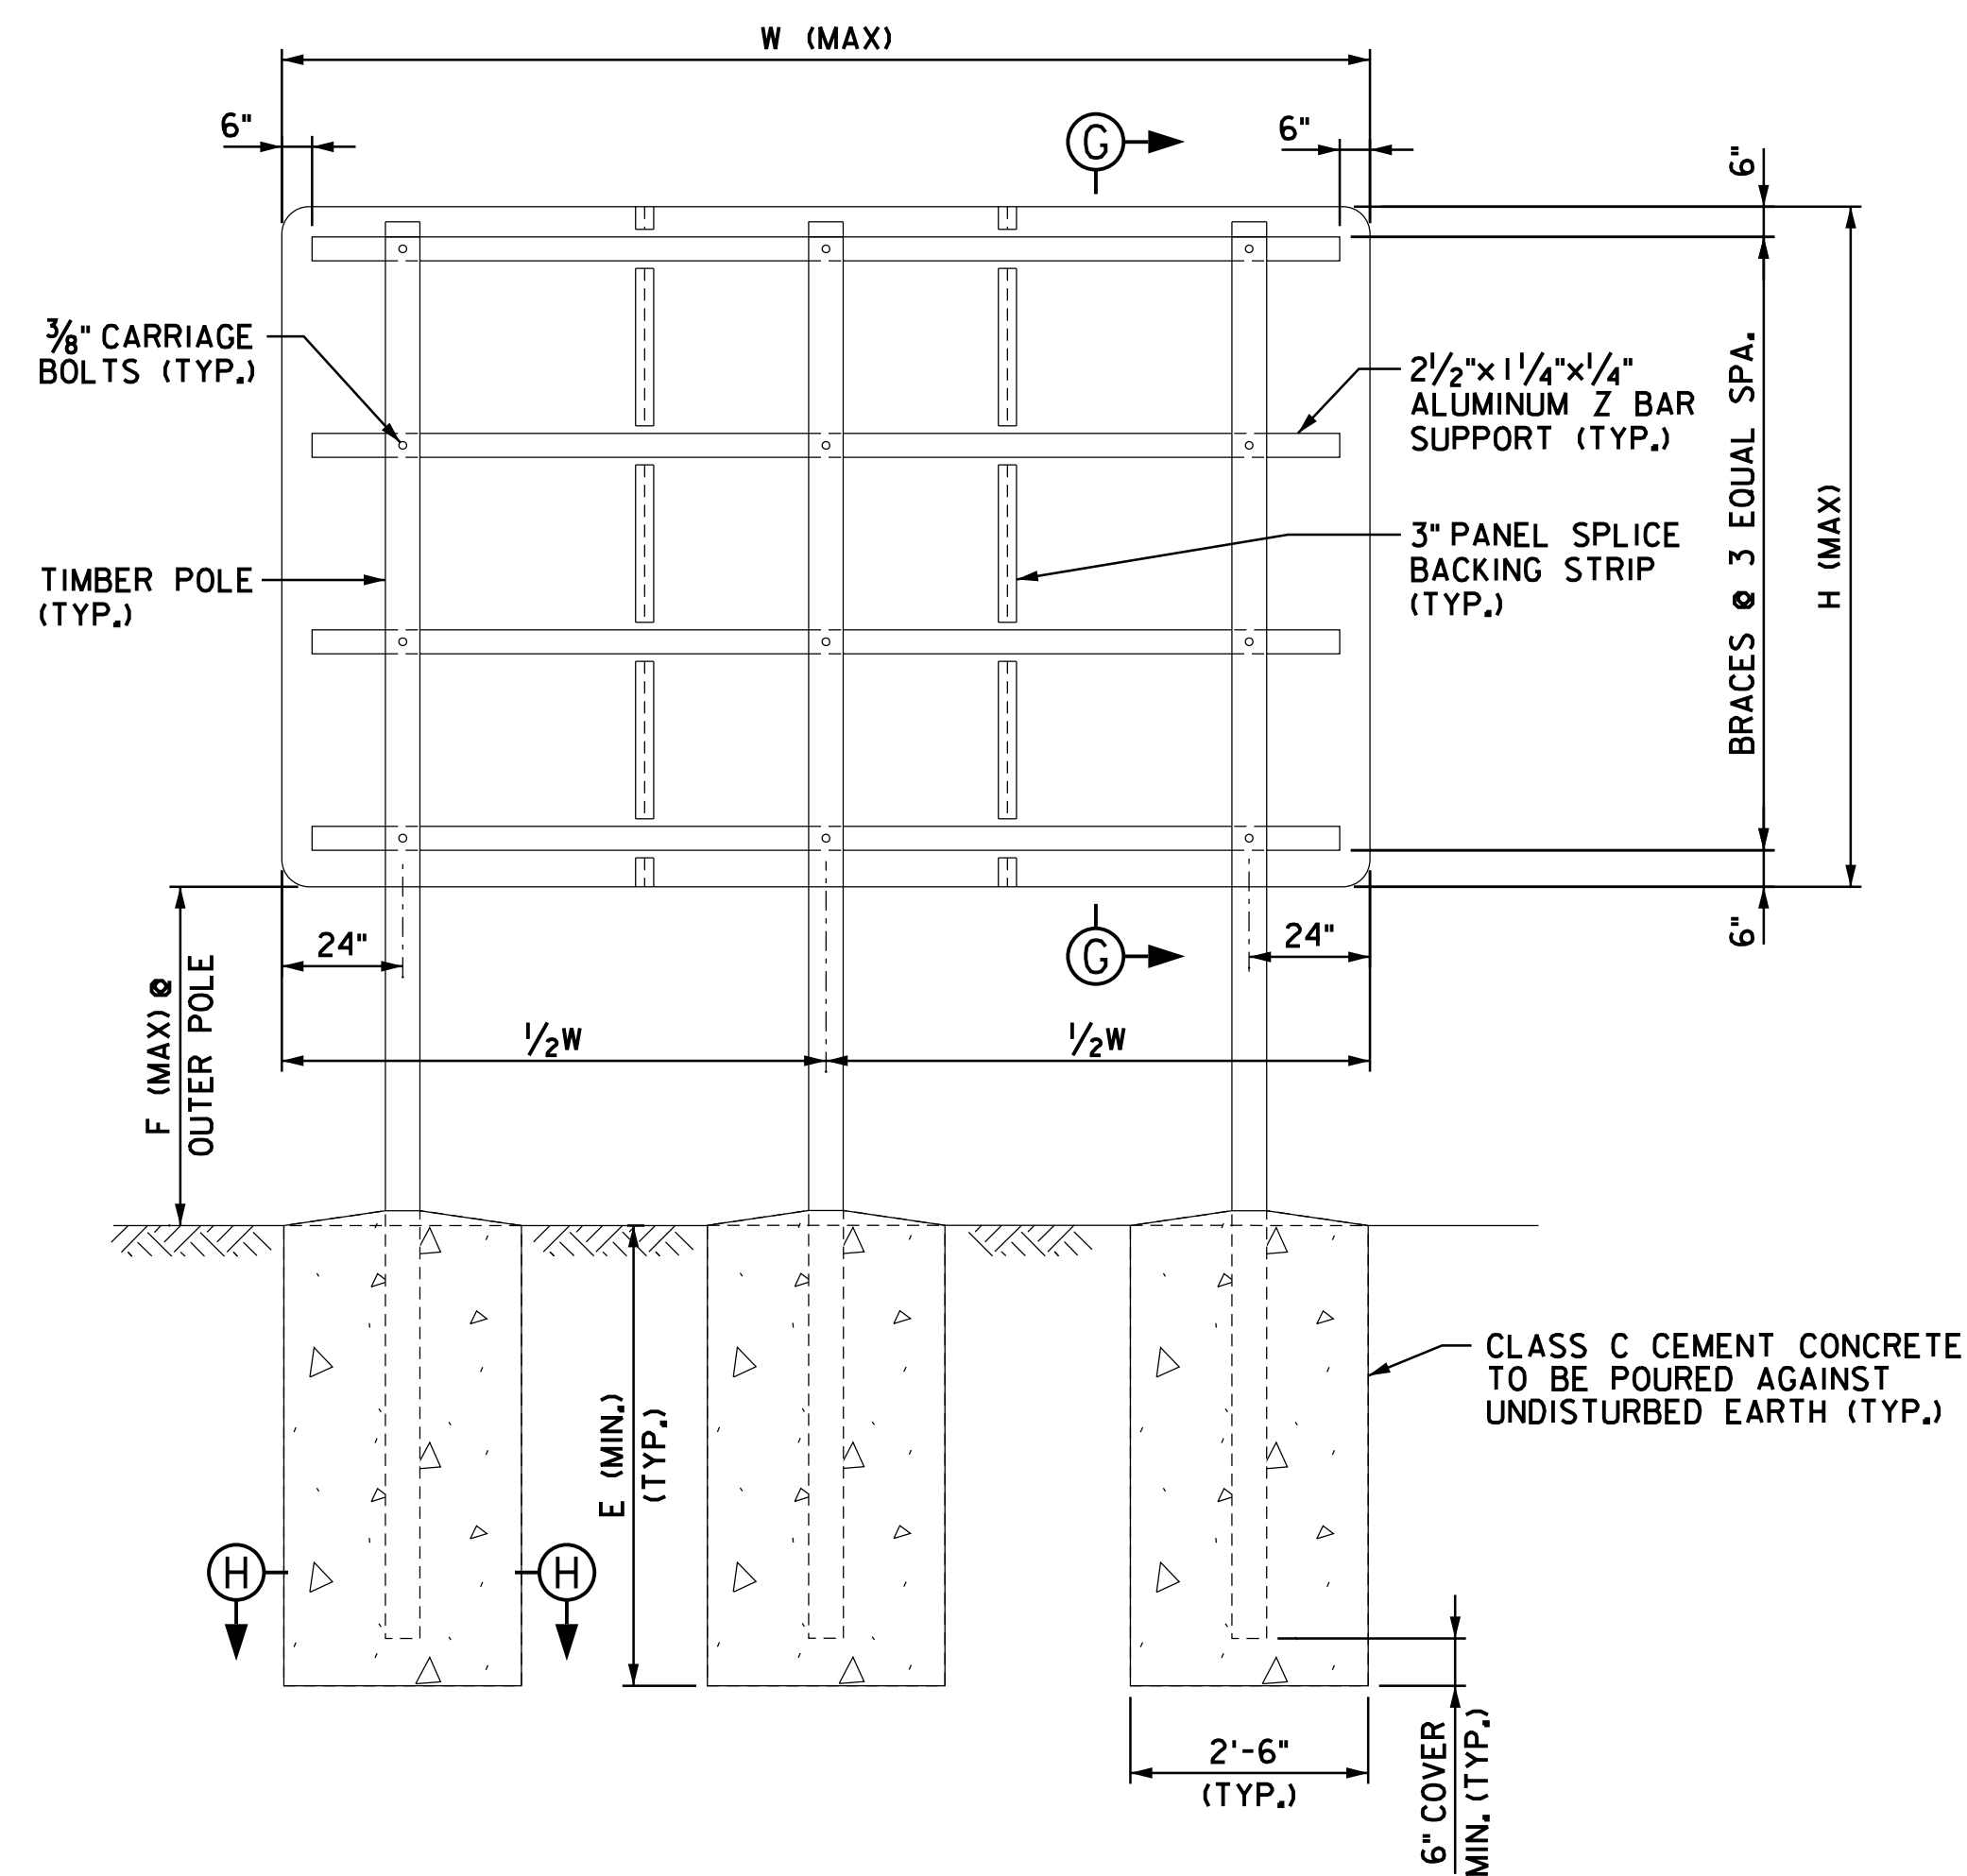

TRIPLE POLE SIGNS
N.T.S.


TABLE H - NON-BREAKAWAY DOUBLE AND TRIPLE POLE SUPPORTED SIGN STRUCTURES								
H (FT)	W (FT)	POLE CLASS	NO. OF POLES	FURNISHED POLE LENGTH (FT)	F (FT)	E (FT)	C (IN)	L (FT)
10	10	I	2	30	7.0 TO 14.0	6.0	36.5	22.5 TO 29.5
10	12	I	2	35	7.0 TO 14.0	6.0	39.0	22.5 TO 29.5
10	14	I	2	35	7.0 TO 14.0	6.5	39.0	23.0 TO 30.0
10	16	I	3	30	7.0 TO 14.0	6.0	36.5	22.5 TO 29.5
10	18	I	3	35	7.0 TO 15.0	6.5	39.0	23.0 TO 31.0
10	20	I	3	35	7.0 TO 15.5	6.0	39.0	22.5 TO 31.0
11	11	I	2	35	7.0 TO 14.0	6.0	39.0	23.5 TO 30.5
11	12	I	2	35	7.0 TO 14.0	6.5	39.0	24.0 TO 31.0
11	14	I	2	35	7.0 TO 14.0	6.5	39.0	24.0 TO 31.0
11	16	I	3	35	7.0 TO 14.0	6.5	39.0	24.0 TO 31.0
11	18	I	3	35	7.0 TO 15.0	6.5	39.0	24.0 TO 32.0
11	20	I	3	35	7.0 TO 15.5	6.5	39.0	24.0 TO 32.5
12	12	I	2	35	7.0 TO 14.0	6.5	39.0	25.0 TO 32.0
12	14	I	2	35	7.0 TO 14.0	6.5	39.0	25.0 TO 32.0
12	16	I	3	35	7.0 TO 14.0	6.0	39.0	24.5 TO 31.5
12	18	H1	3	35	7.0 TO 15.0	7.0	41.5	25.5 TO 33.5
12	20	H1	3	35	7.0 TO 15.5	7.0	41.5	25.5 TO 34.0
13	13	H1	2	35	7.0 TO 14.0	7.0	41.5	26.5 TO 33.5
13	14	H1	2	35	7.0 TO 14.0	7.5	41.5	27.0 TO 34.0
13	16	H1	3	35	7.0 TO 14.0	6.5	41.5	26.0 TO 33.0
13	18	H2	3	40	7.0 TO 15.5	7.0	46.0	26.5 TO 35.0
13	20	H2	3	40	7.0 TO 15.5	7.5	46.0	27.0 TO 35.5
14	14	H2	2	35	7.0 TO 14.0	7.5	43.5	28.0 TO 35.0
14	16	H2	3	35	7.0 TO 14.0	7.0	43.5	27.5 TO 34.5
14	18	H2	3	40	7.0 TO 15.5	7.0	46.0	27.5 TO 36.0
14	20	H2	3	40	7.0 TO 15.5	7.5	46.0	28.0 TO 36.5
15	15	H2	3	35	7.0 TO 10.0	6.5	43.5	28.0 TO 31.0
15	15	H2	3	40	10.0 TO 14.0	7.0	46.0	31.5 TO 35.5
15	16	H2	3	40	7.0 TO 14.0	7.0	46.0	28.5 TO 35.5
15	18	H2	3	40	7.0 TO 15.5	7.5	46.0	29.0 TO 37.5
15	20	H2	3	40	7.0 TO 15.5	7.5	46.0	29.0 TO 37.5

NOTES:


1. SIGN STRUCTURES IN TABLE H SHALL REQUIRE ROADSIDE PROTECTION OR BE LOCATED OUTSIDE OF THE CLEAR ZONE.
2. EXIT OVERPANEL SIGNS WIDER THAN 11'-0" SHALL BE MOUNTED ON TIMBER POLE SIGNS. OVERPANEL MOUNTING DETAIL TO BE DESIGNED BY THE ENGINEER.
3. MINIMUM TIMBER POLE CIRCUMFERENCE, "C", IS MEASURED AT SIX (6) FEET FROM THE BUTT OF THE POLE.

REFERENCES:

1. FOR GENERAL NOTES, SEE SHEET SI-43.
2. FOR BACKING STRIP DETAIL SEE SHEET SI-46.

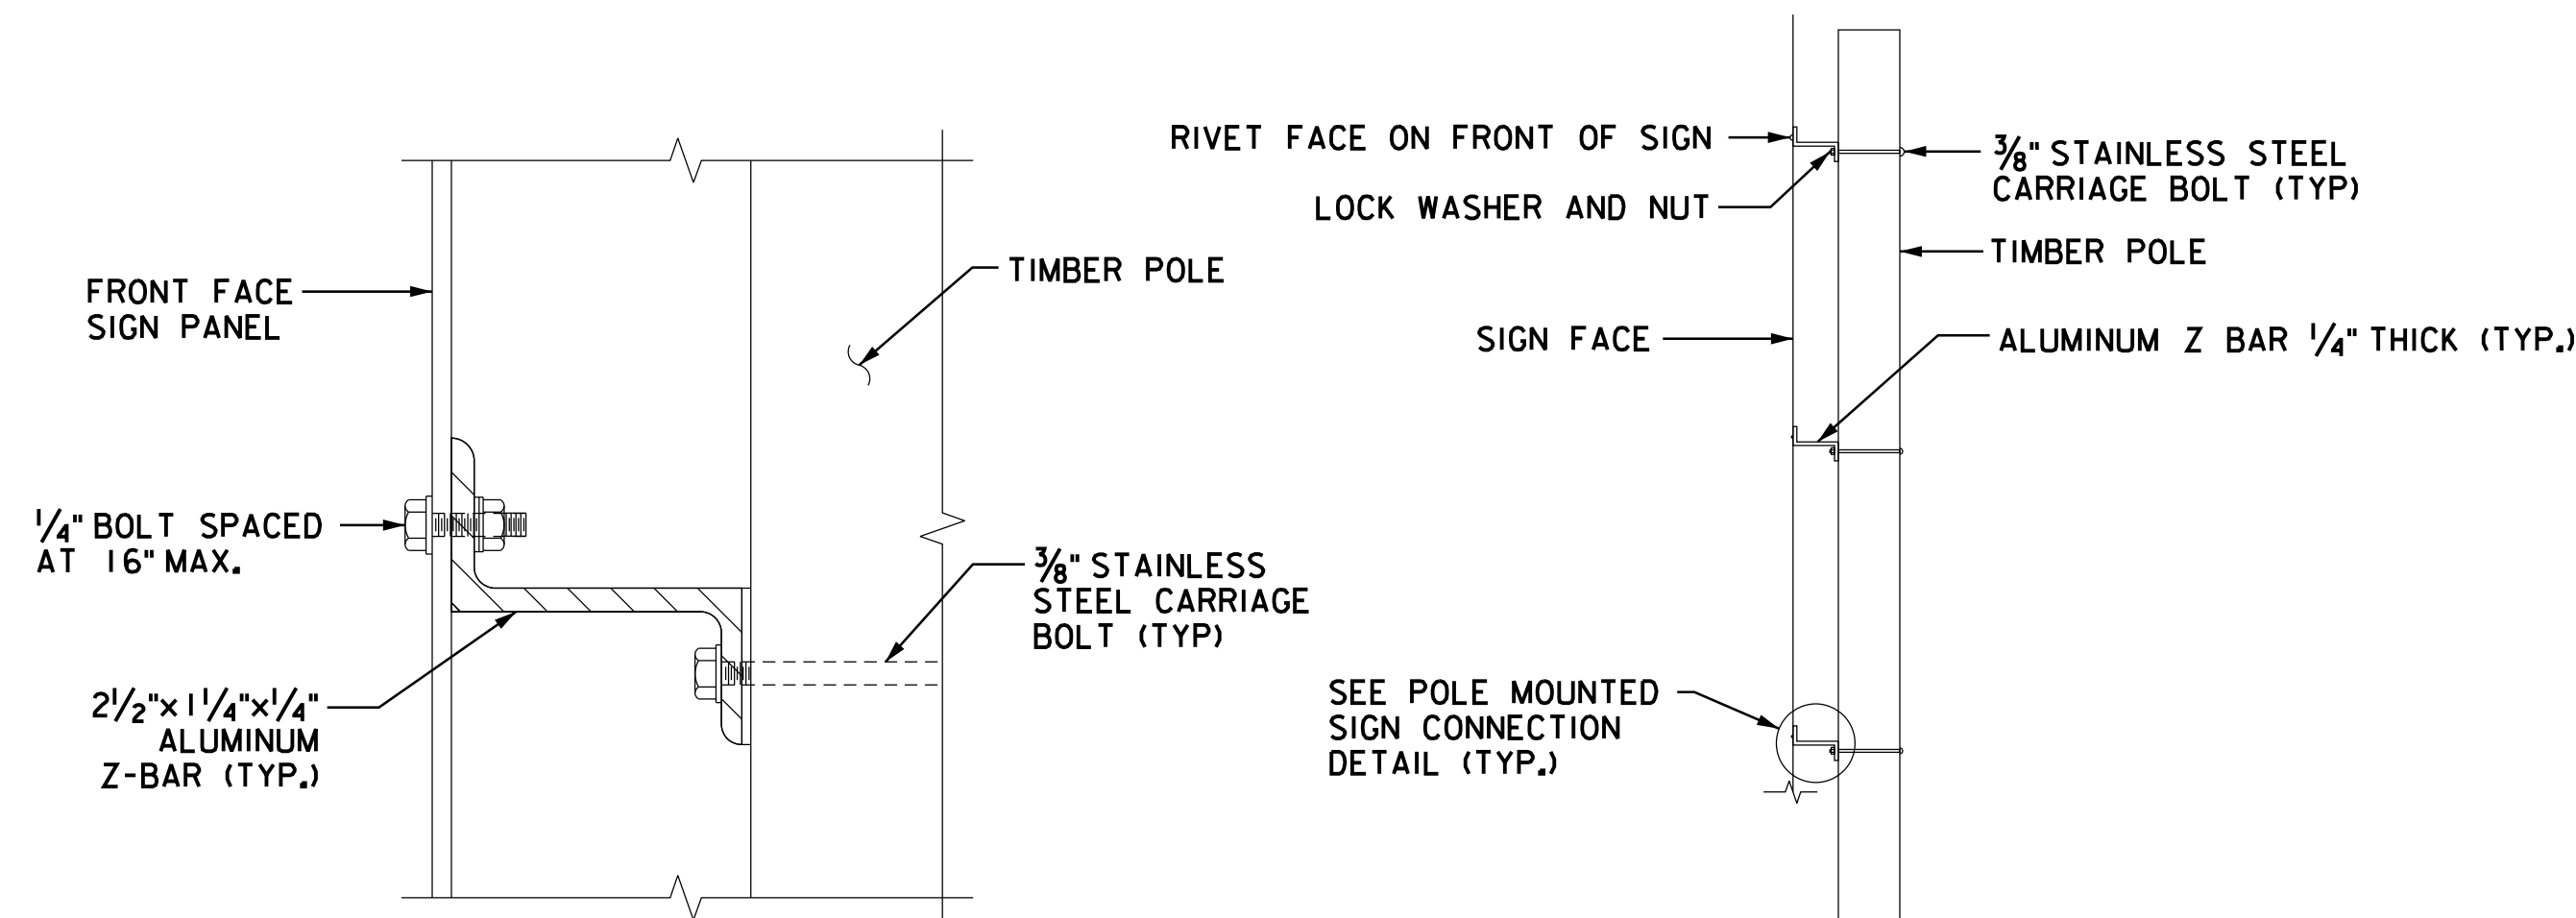

POLE MOUNTED SIGN CONNECTION DETAIL
N.T.S

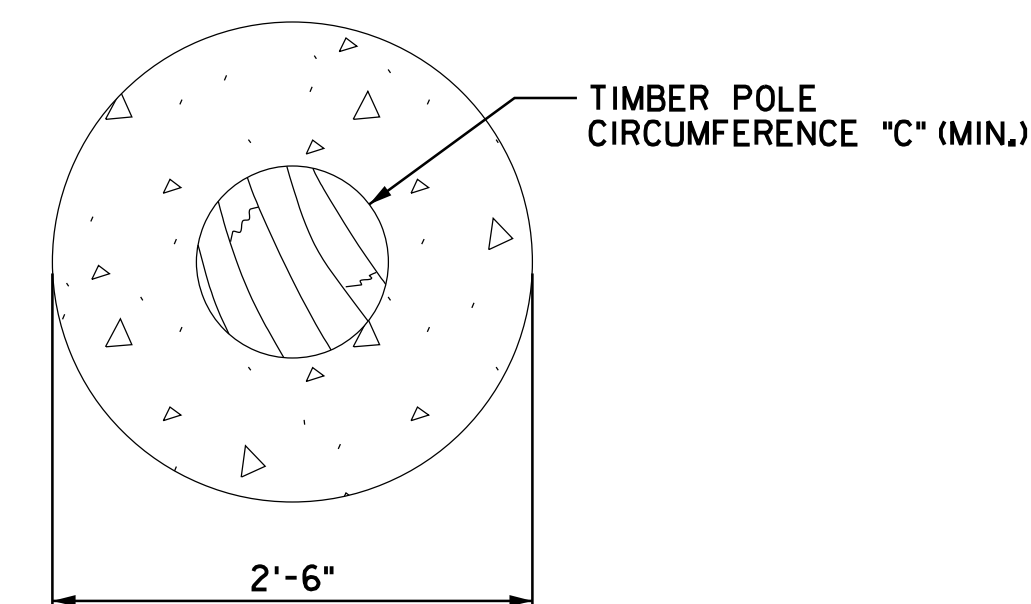

SECTION H-H
N.T.S.

0	ORIGINAL DRAWING	6/1
REV.	DESCRIPTION	DATE

	NEW JERSEY TURNPIKE AUTHORITY	
	GARDEN STATE PARKWAY	
	GROUND MOUNTED SIGNS DOUBLE AND TRIPLE POLE SIGNS	
6	OFFICE OF THE CHIEF ENGINEER NEW JERSEY TURNPIKE AUTHORITY	STANDARD DRAWING
E	WOODBIDGE NEW JERSEY	SI-47