


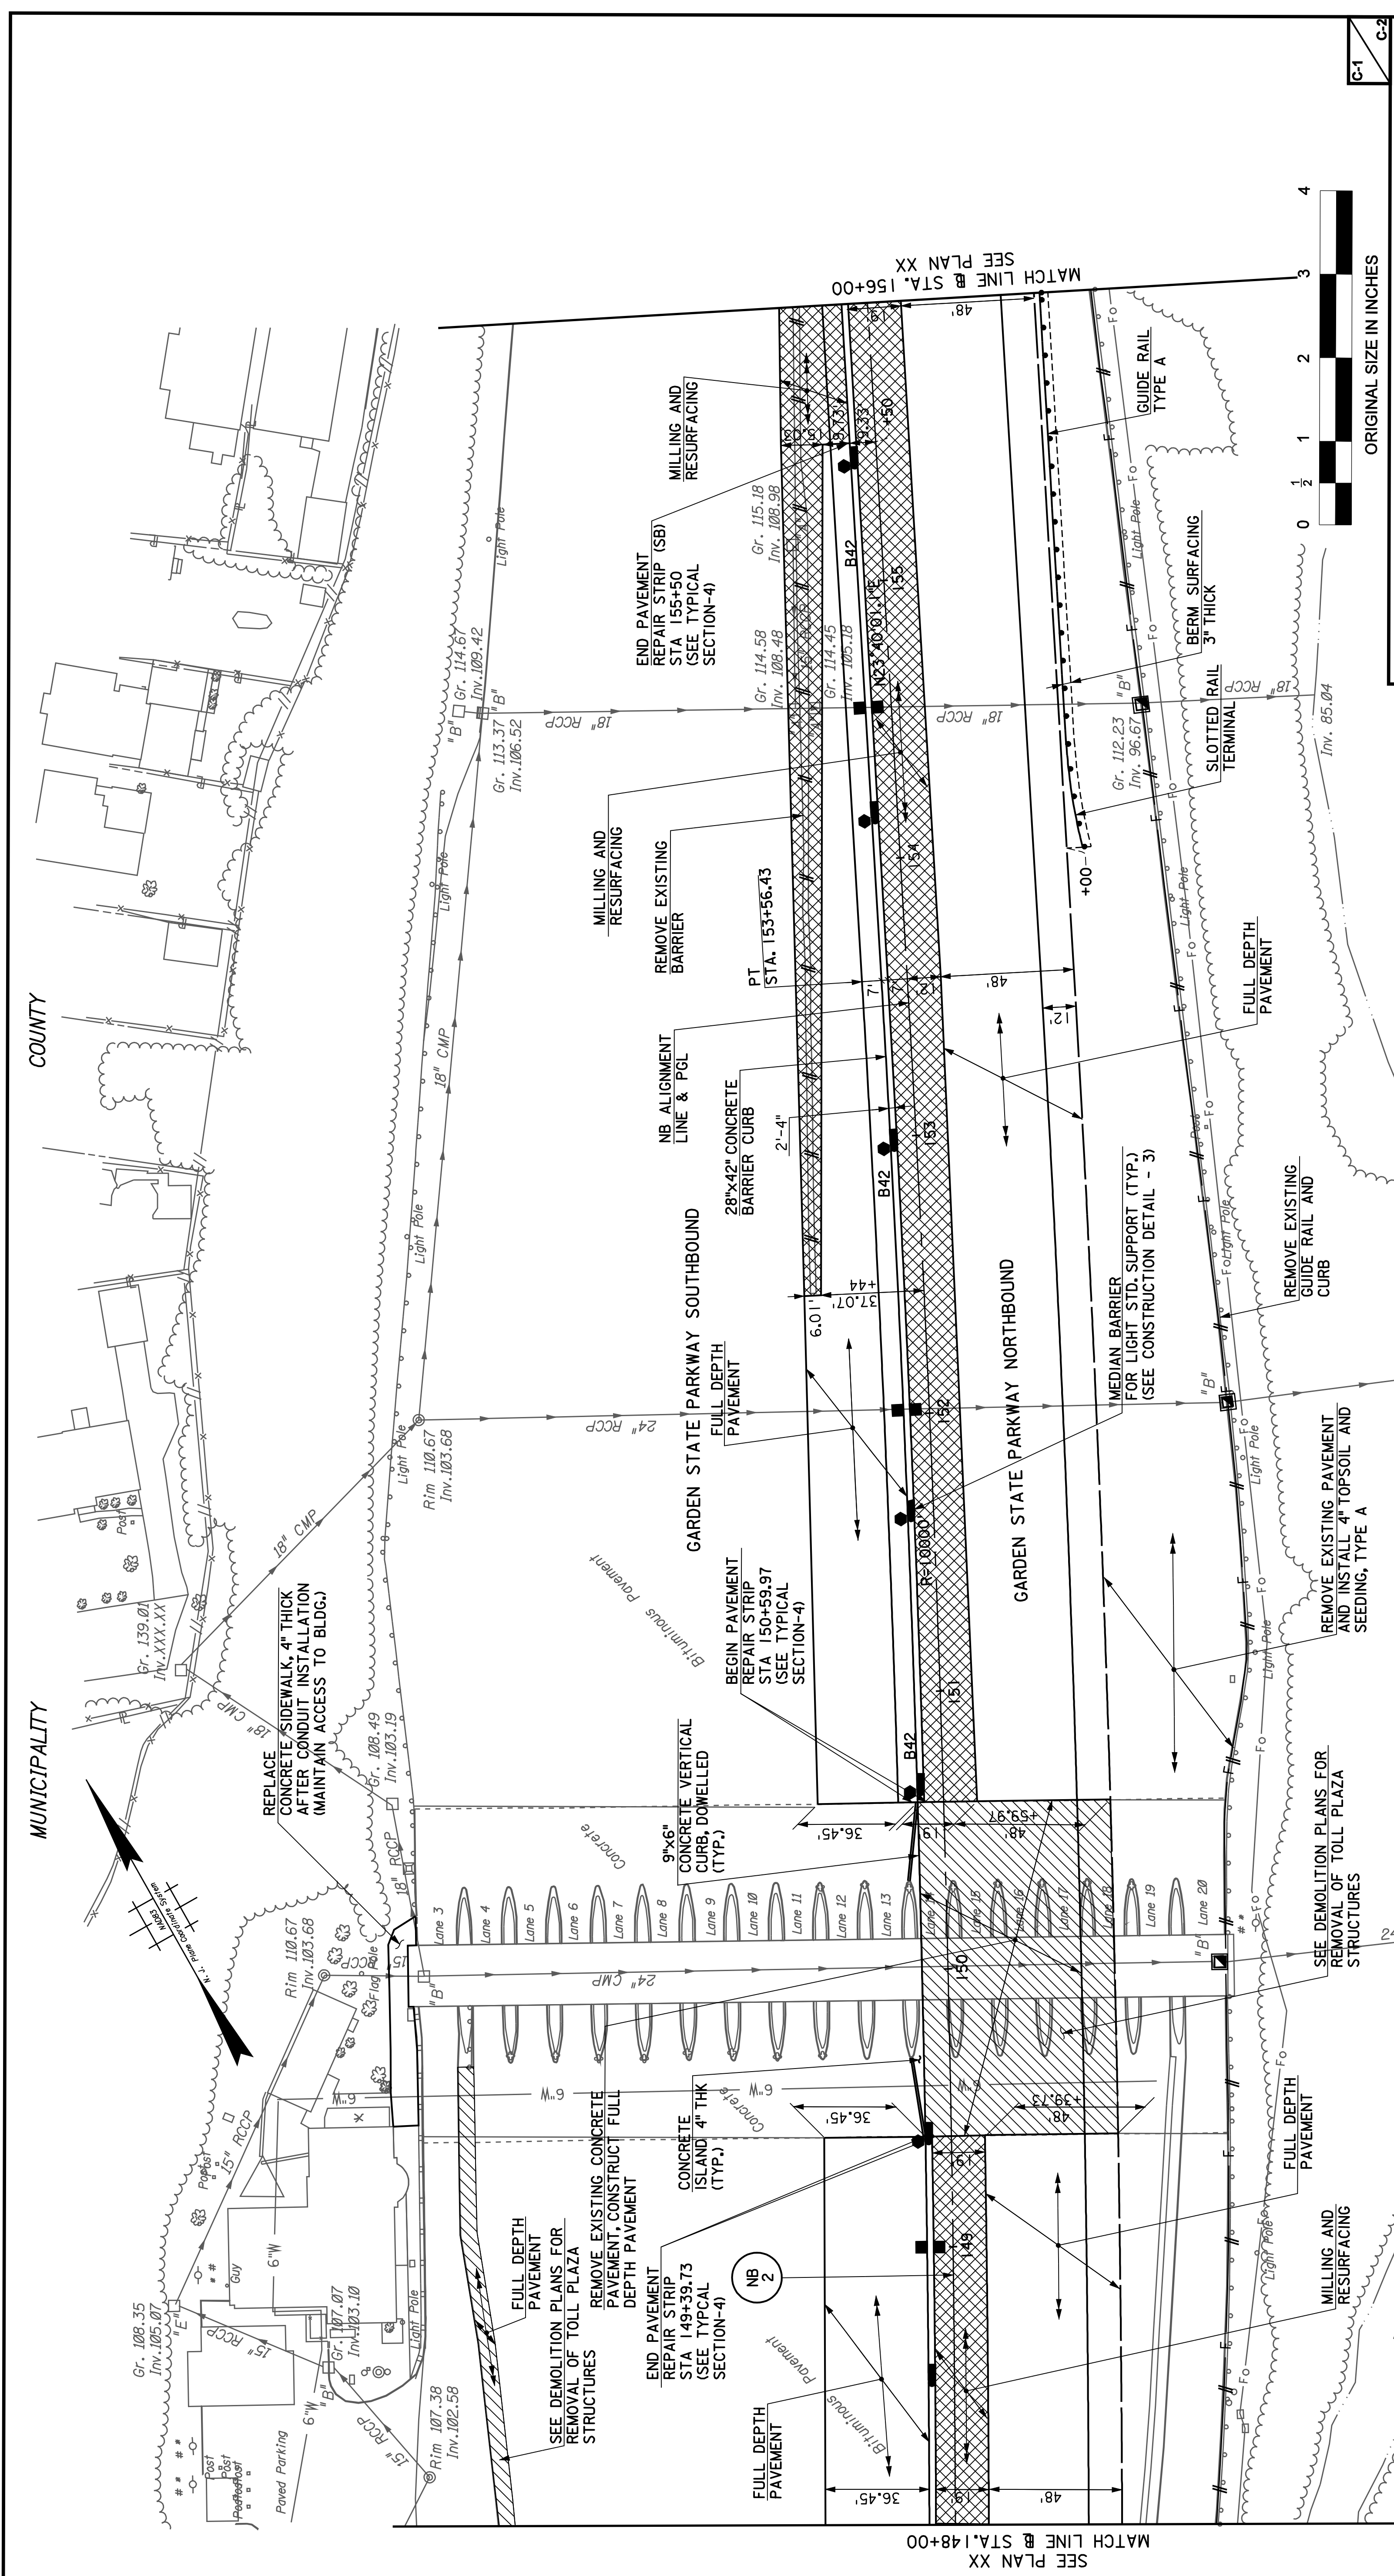


No.	DATE	BY	DATE
0	5-08	XXX	XX-XX-XX
		XXX	XX-XX-XX
		XXX	XX-XX-XX
		XXX	XX-XX-XX



NEW JERSEY TURNPIKE AUTHORITY

**ROADWAY NAME**

**PROJECT DESCRIPTION**

CONTRACT NO.

CONSTRUCTION PLAN -1-

NAME OF CONSULTANT

ADDRESS

CERTIFICATE OF AUTHORIZATION NO. XXXXXXXXX

JOHN DOE

NEW JERSEY PROFESSIONAL ENGINEER LICENSE NO. XXXXXXXXXX

SCALE: 1"=30'

DATE: MAY 2008

15

69