


[illegible]

	BY	DATE
MADE	XXX	XX-XX-XX
TRACED	XXX	XX-XX-XX
CHECKED	XXX	XX-XX-XX
SUPERVISED	X.XXXX	

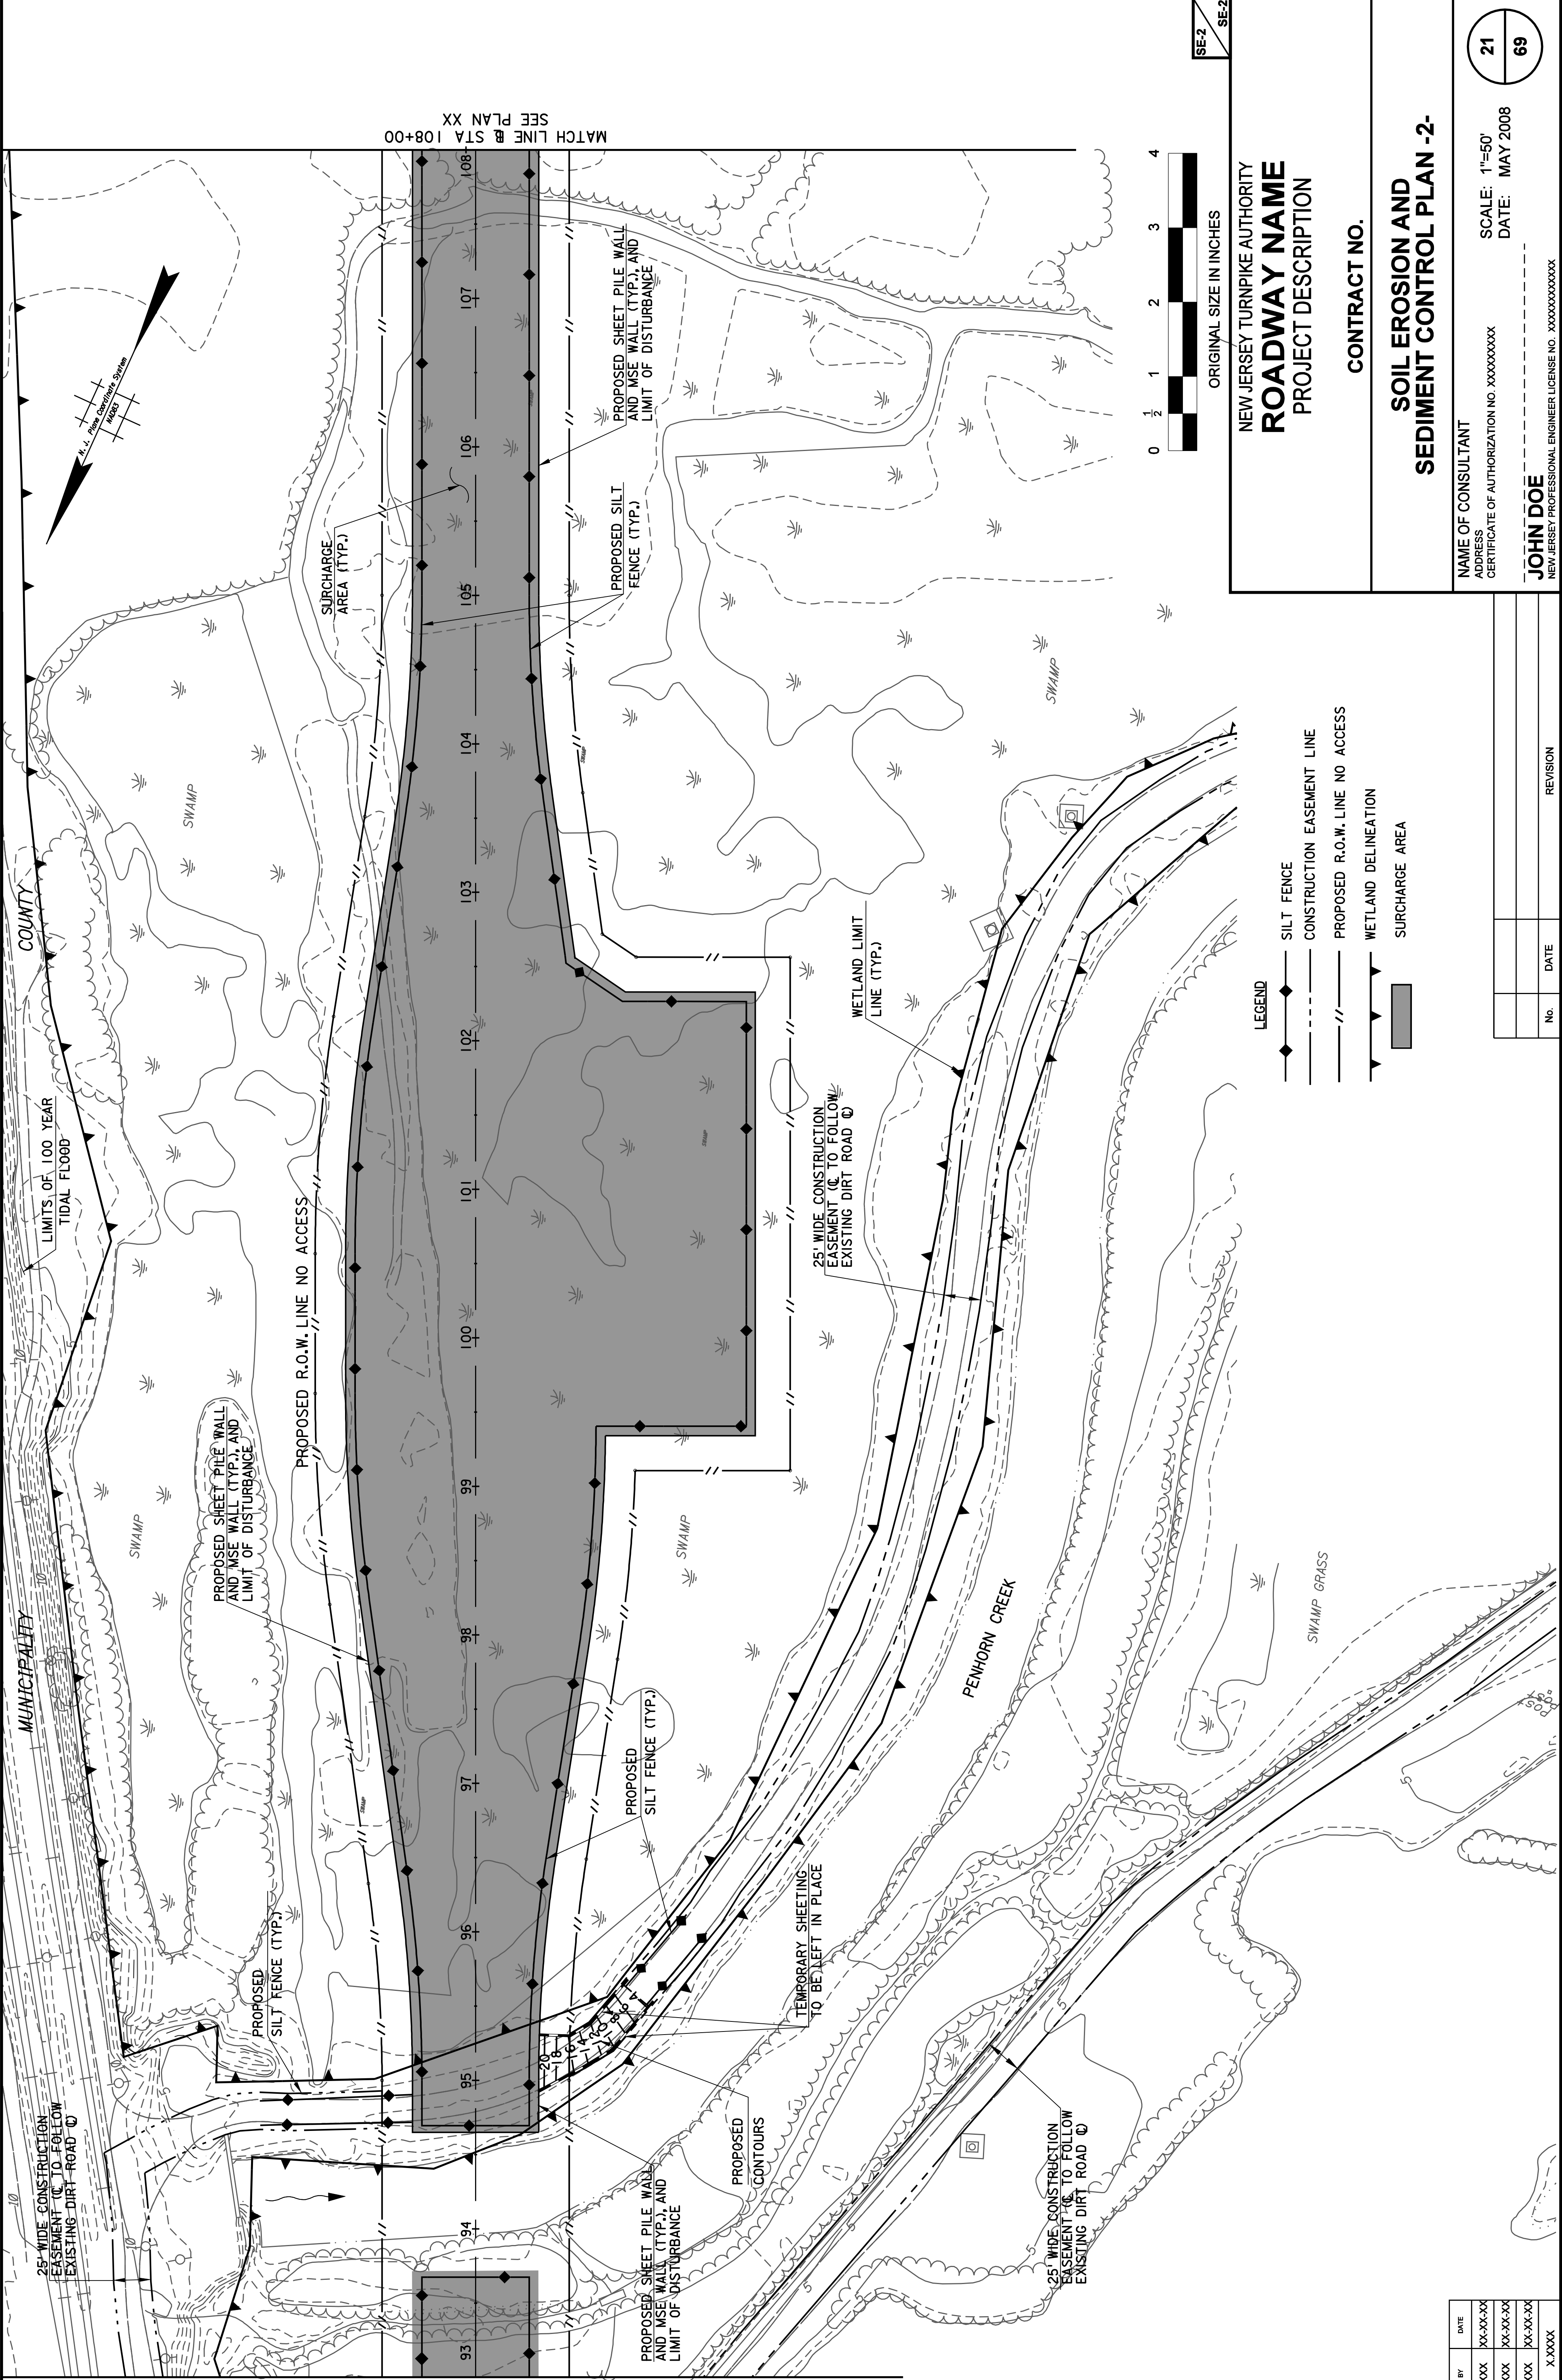

No.	DATE	REVISION	

NAME OF CONSULTANT

ADDRESS

CERTIFICATE OF AUTHORIZATION NO. XXXXXXXXXX

SCALE: 1"=50'

DATE: MAY 2008

21

69

JOHN DOE

NEW JERSEY PROFESSIONAL ENGINEER LICENSE NO. XXXXXXXXXXXXXXXX