


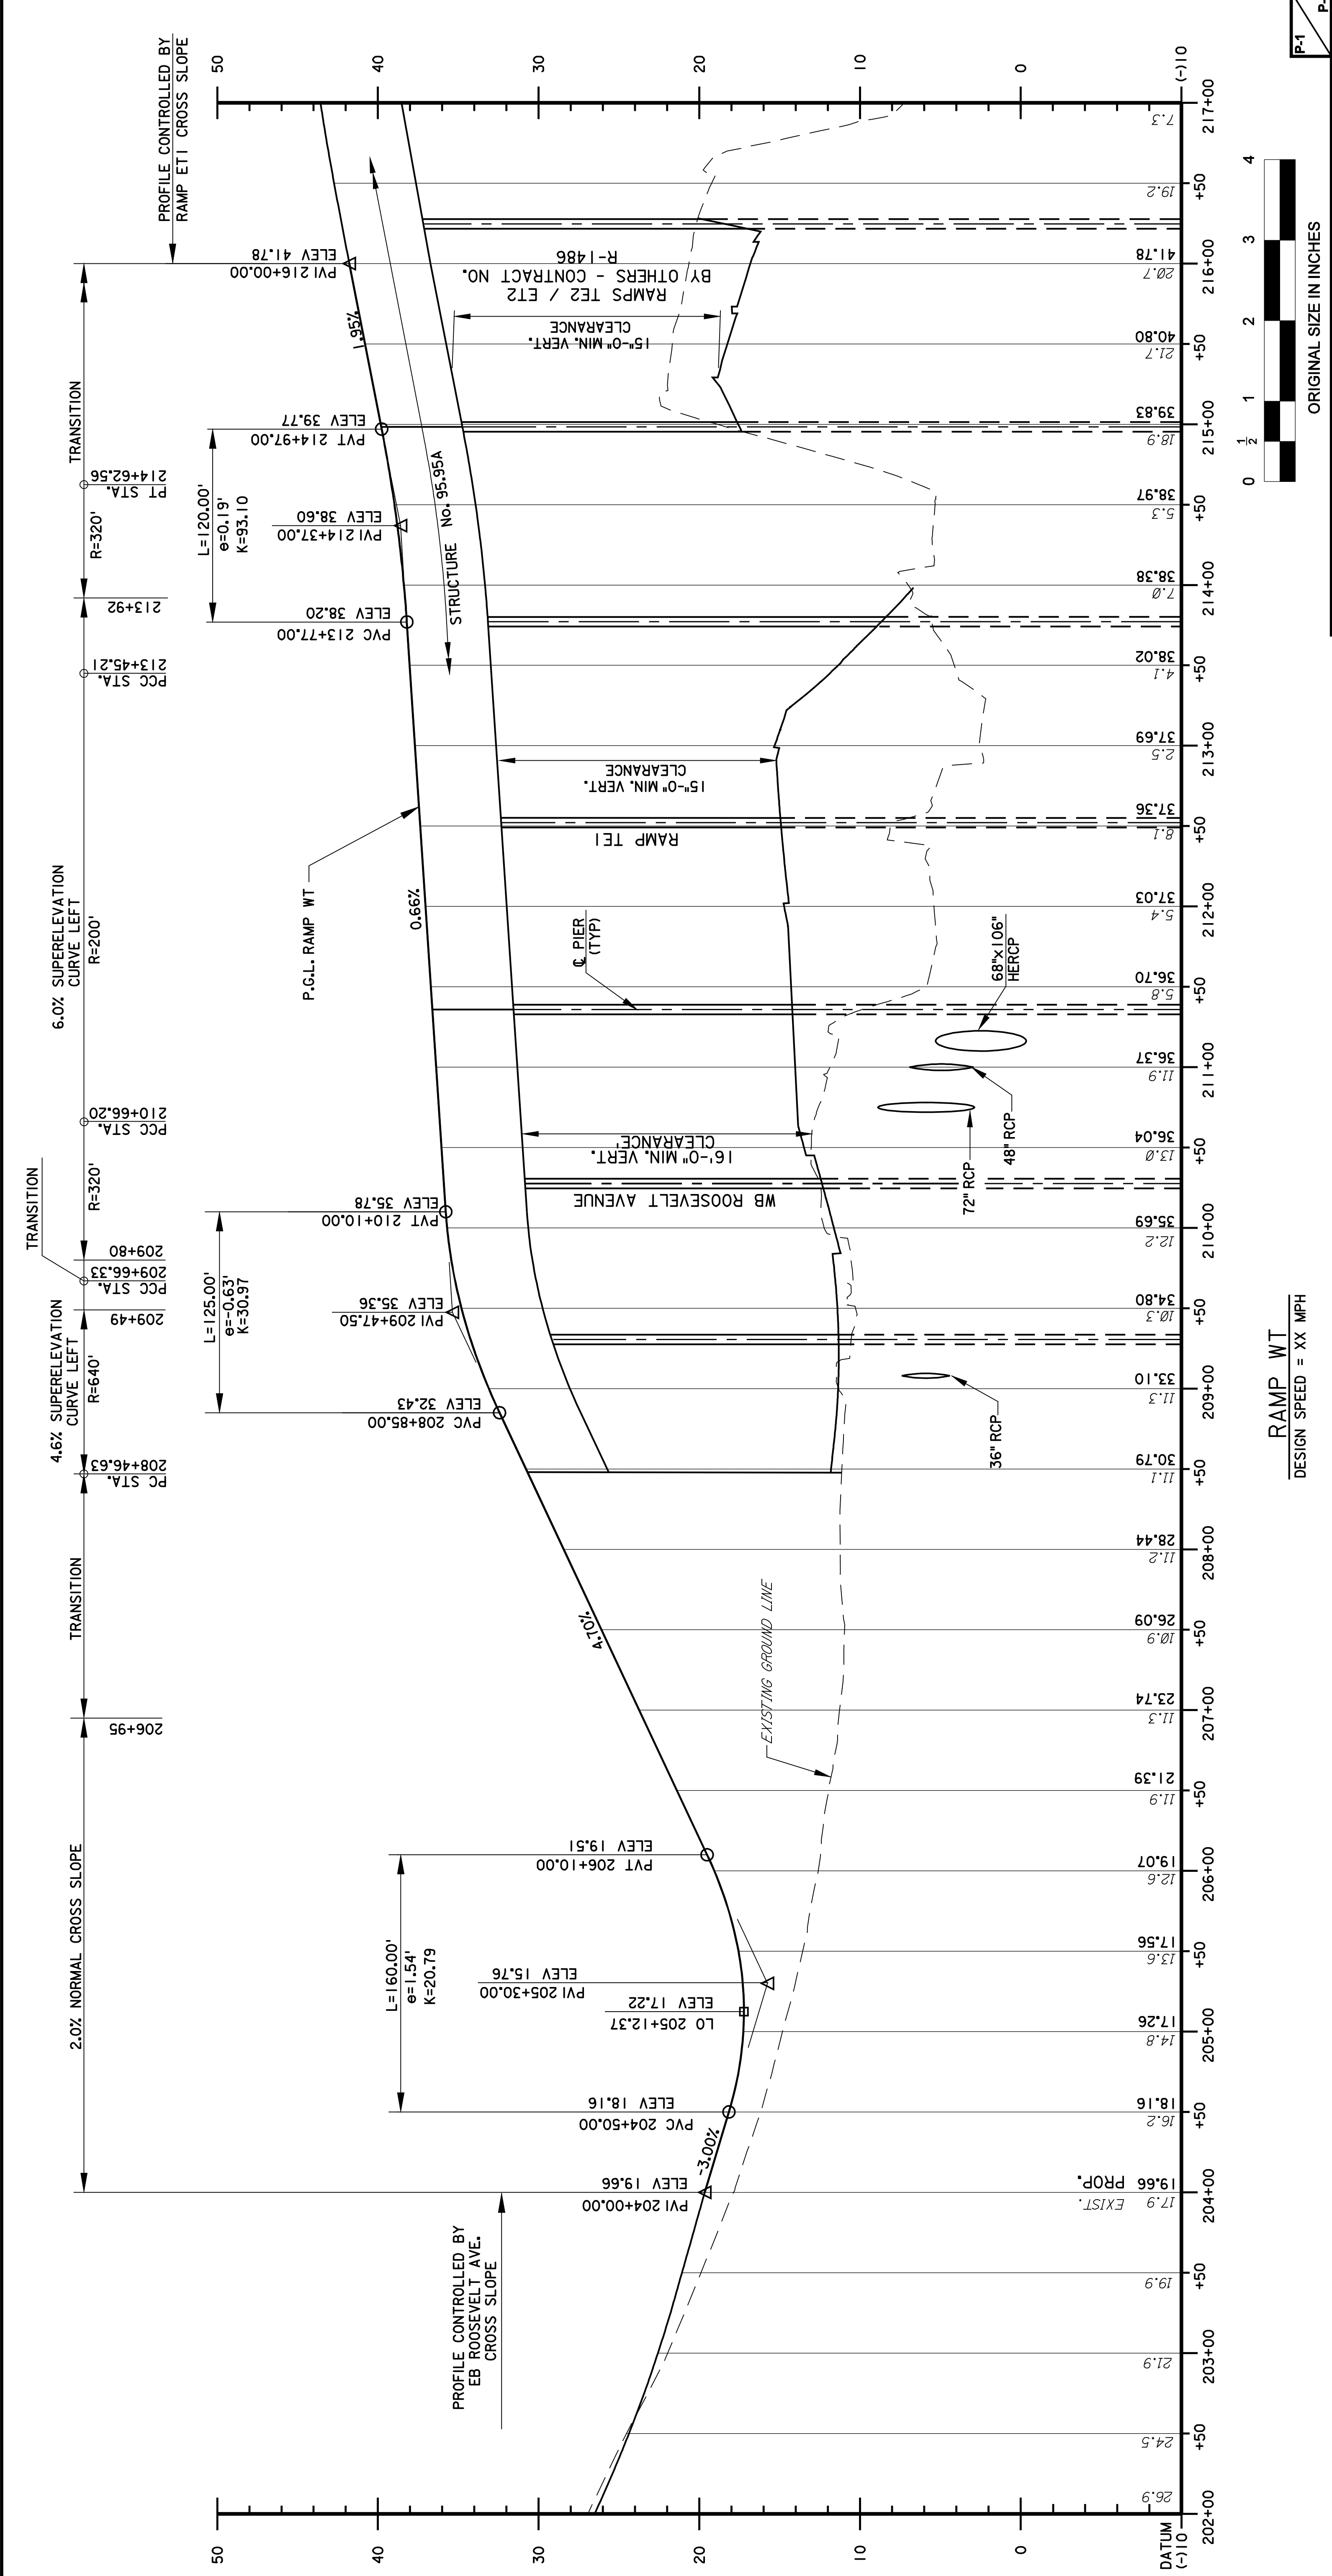
[illegible]

	BY	DATE
MADE	XXX	XX-XX-XX
TRACED	XXX	XX-XX-XX
CHECKED	XXX	XX-XX-XX
SUPERVISED	X.XXXX	

No.	DATE	REVISION

NAME OF CONSULTANT		SCALE: 1:50 H-1:5V		
ADDRESS		DATE: MAY 2008		
CERTIFICATE OF AUTHORIZATION NO. XXXXXXXXXX				
JOHN DOE				

SAMPLE PLAN SHEET NO. 22 OF 69



RAMP WT
DESIGN SPEED = XX MPH

ORIGINAL SIZE IN INCHES


NEW JERSEY TURNPIKE AUTHORITY

ROADWAY NAME

PROJECT DESCRIPTION

CONTRACT NO.

**PROFILE -1-
RAMP WT STA. 202+00 - 217+00**

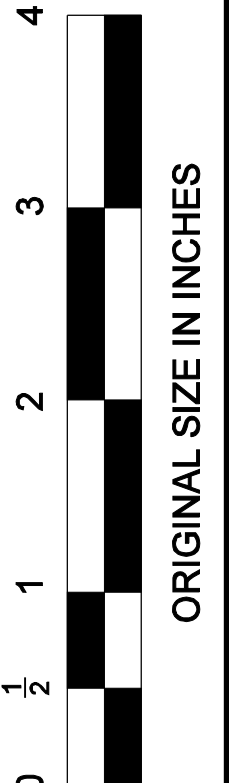

P-1