



| | | |
|--|--|--|
| | | |
| | | |
| | | |

| | | |
|--|--|--|
| | | |
| | | |
| | | |

| | | | |
|----------------|----------|-----|----------|
| ORIGINAL SHEET | DATE | BY | DATE |
| 5-08 | XXX | XXX | XX-XX-XX |
| 0 | TRACED | XXX | XX-XX-XX |
| | CHECKED | XXX | XX-XX-XX |
| | SUPERVED | X | XXXX |

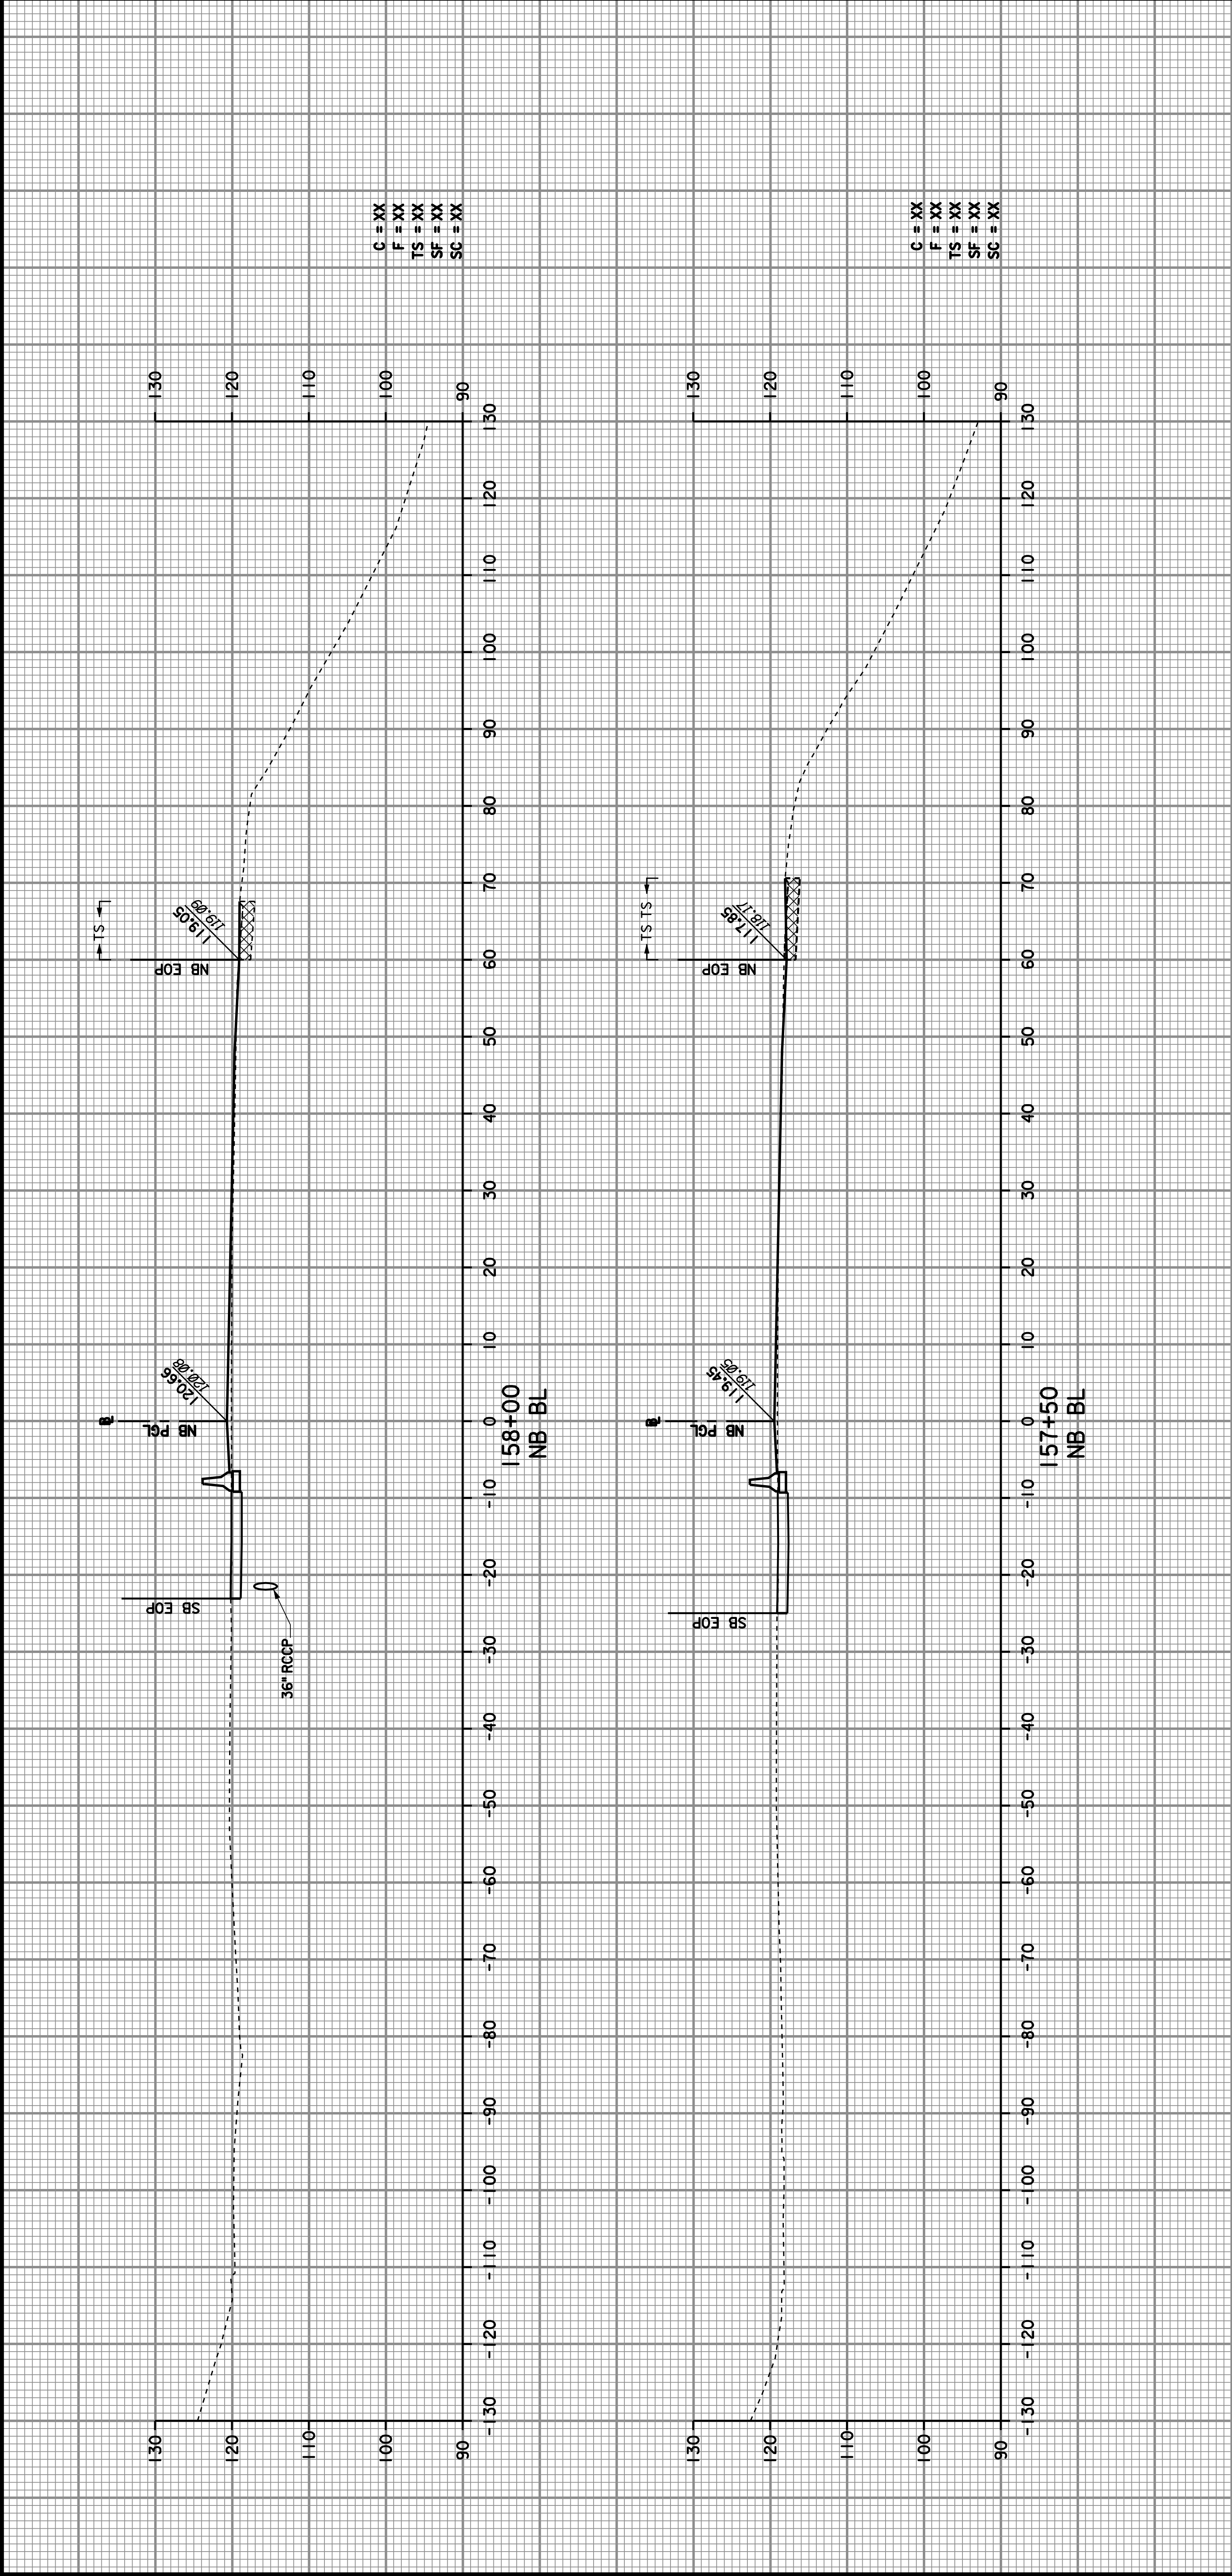

| | |
|-------------------------------|--|
| NEW JERSEY TURNPIKE AUTHORITY | |
| ROADWAY NAME | |
| PROJECT DESCRIPTION | |
| CONTRACT NO. | |
| CROSS SECTIONS -1- | |
| NB BL STA. 157+50 TO 158+00 | |
| NAME OF CONSULTANT | SCALE: 1"=10' |
| ADDRESS | CERTIFICATE OF AUTHORIZATION NO. XXXXXXXX |
| DATE: MAY 2008 | FILE NAME: XXXX |
| JOHN DOE | NEW JERSEY PROFESSIONAL ENGINEER LICENSE NO. XXXXXXXXXXXXX |

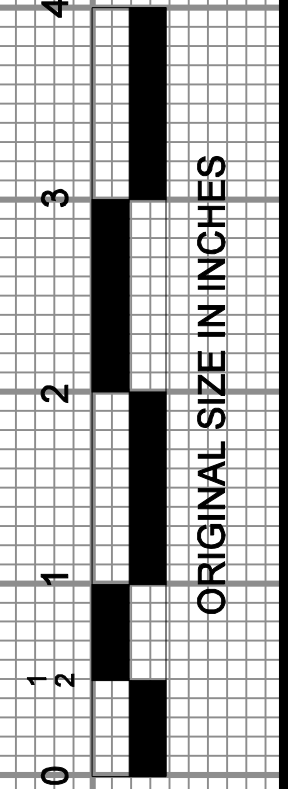

| | | | |
|-----|------|----------|--|
| | | | |
| No. | DATE | REVISION | |