



MIDDLESEX COUNTY

ALL UTILITIES REMAINING WITHIN NJTA ROW TO BE MAINTAINED BY THEIR OWNERS.

REV.	DESCRIPTION	DATE	BY	CHK.

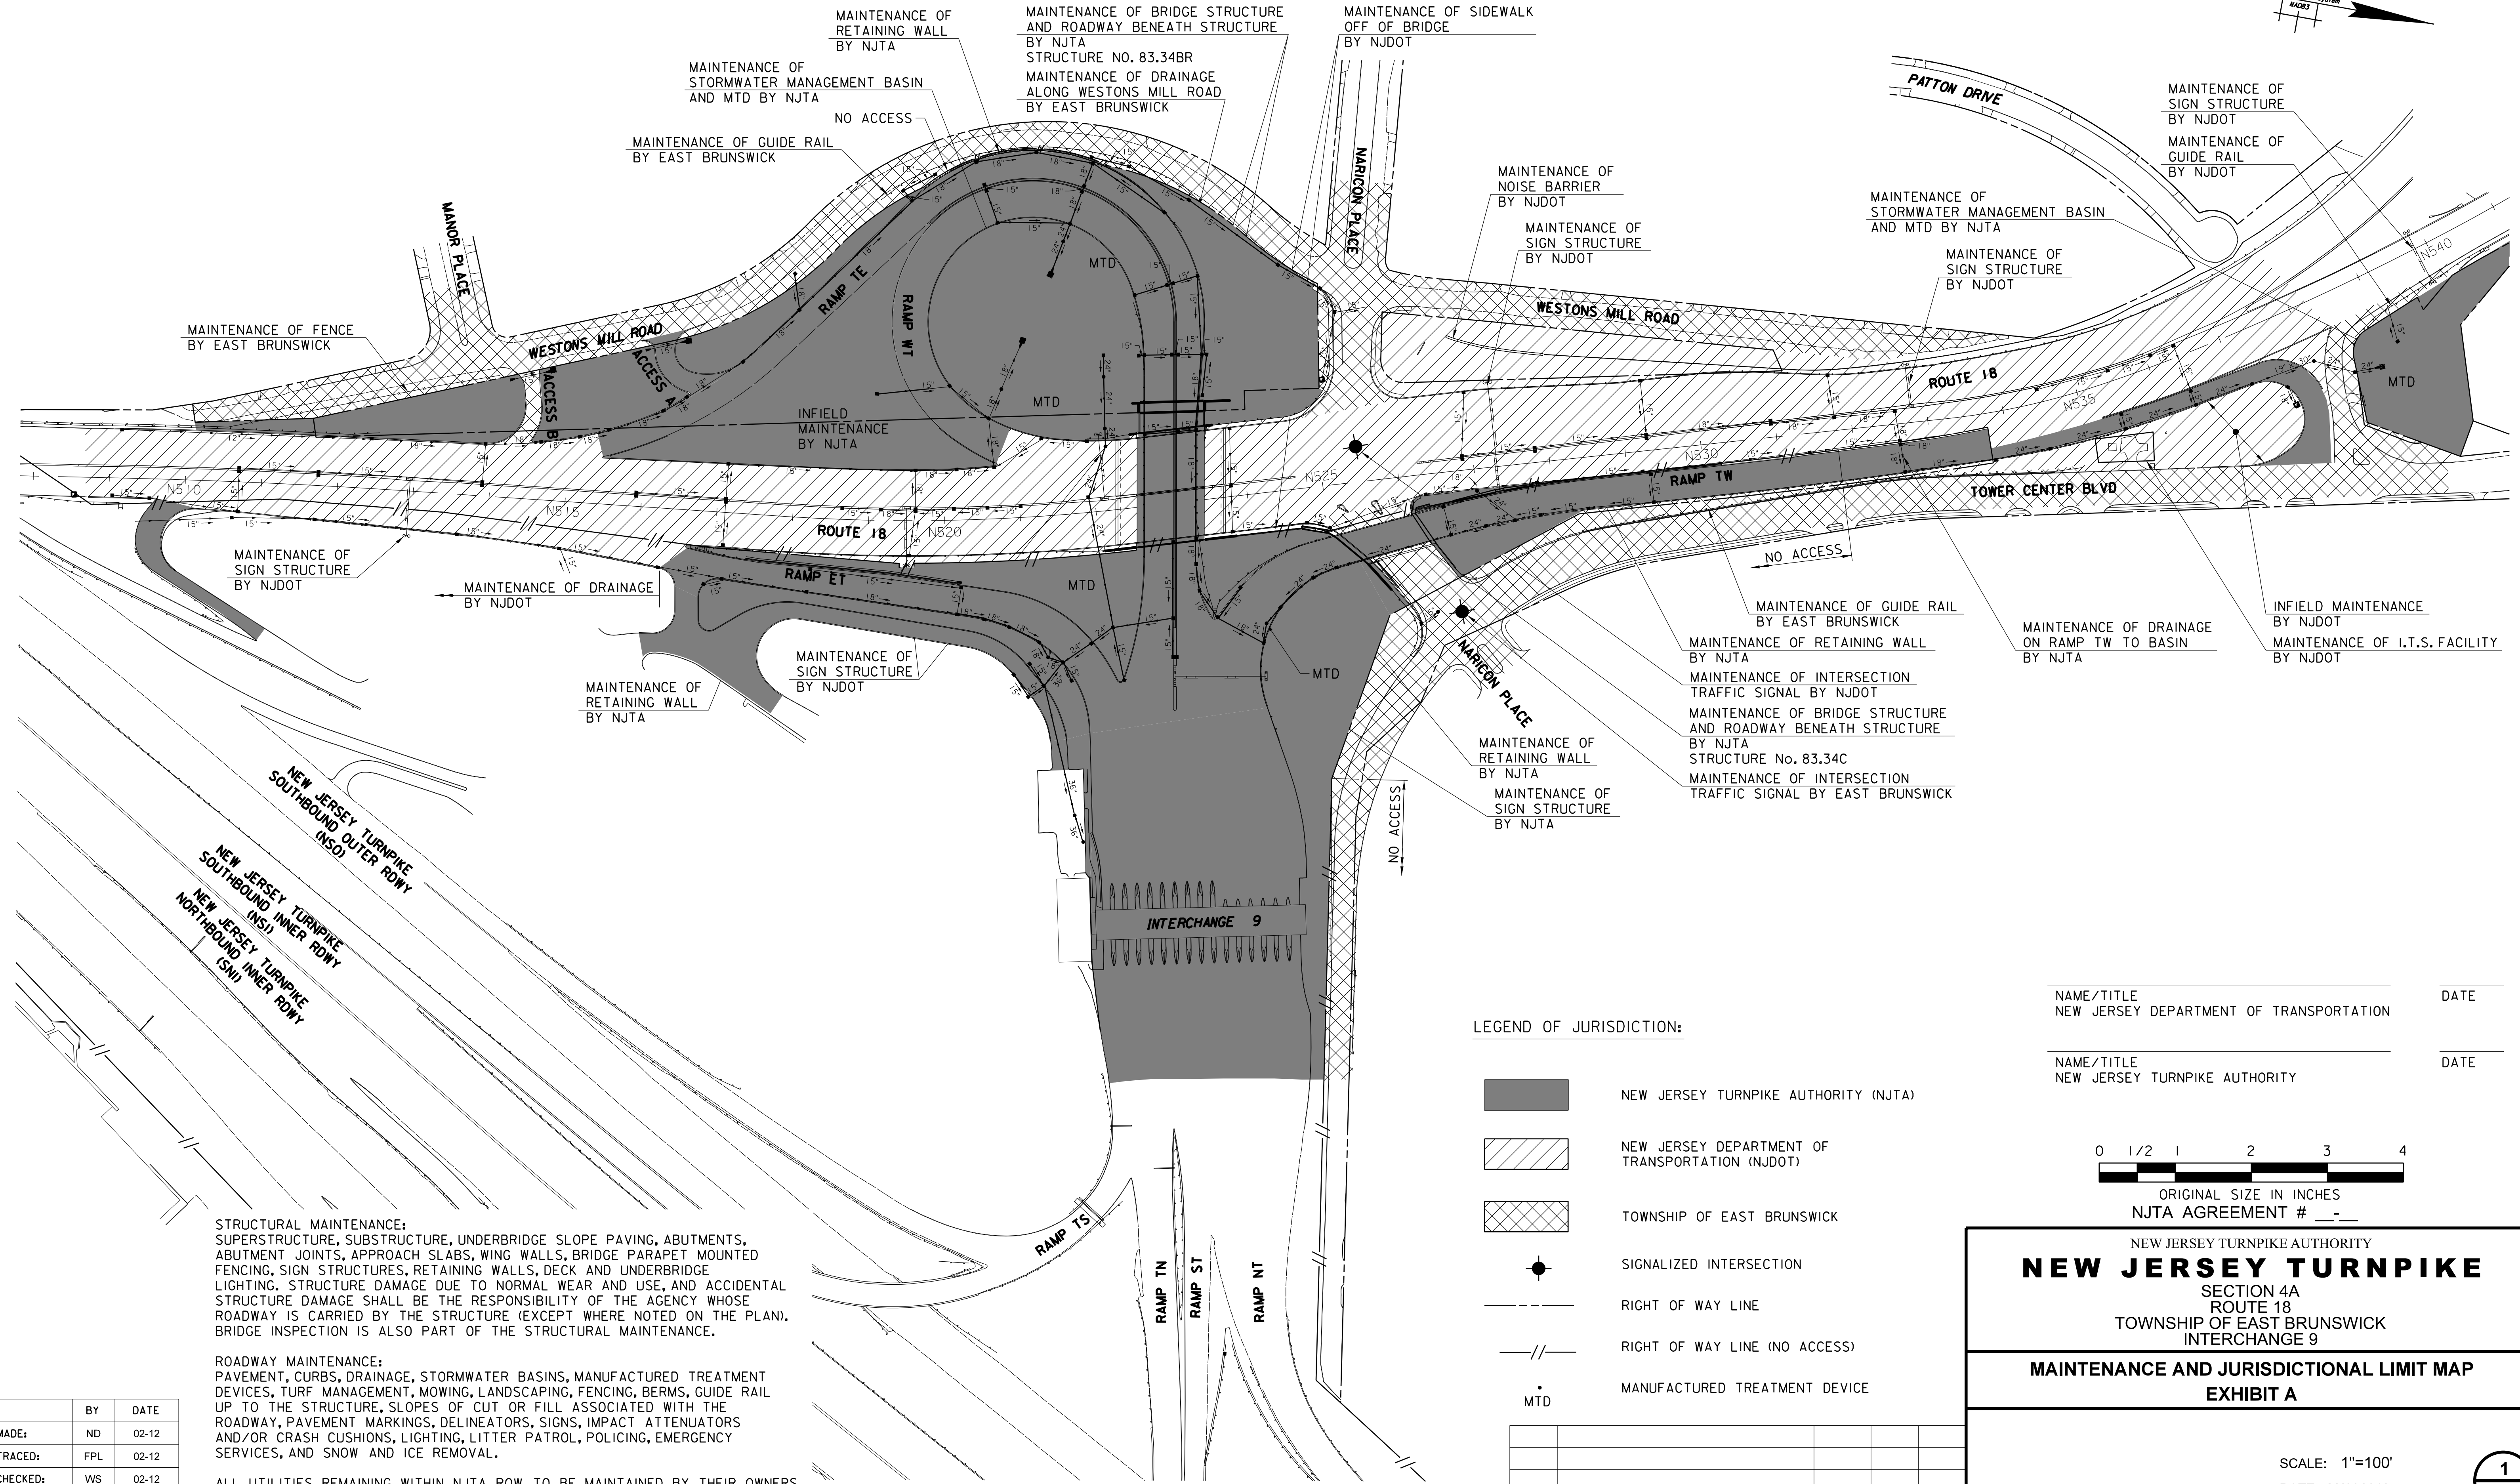

	BY	DATE
MADE:	ND	02-12
TRACED:	FPL	02-12
CHECKED:	WS	02-12
SUPERVISED:	FPL	

SAMPLE PLAN SHEET NO. 59 OF 69