
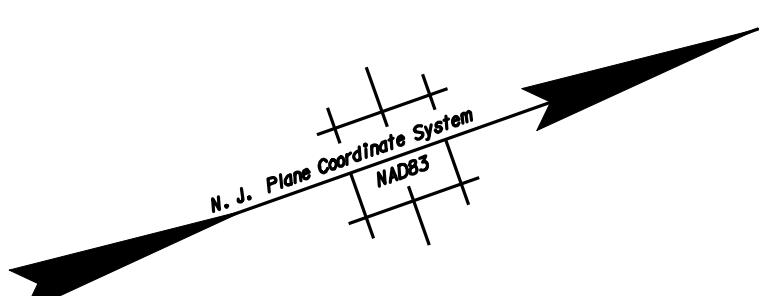



ORIGINAL SHEET		SAMPLE PLAN REVISION	
No.	DATE	No.	DATE
0	9-09		

TOWNSHIP OF
COUNTY OF

TOWNSHIP OF
COUNTY OF

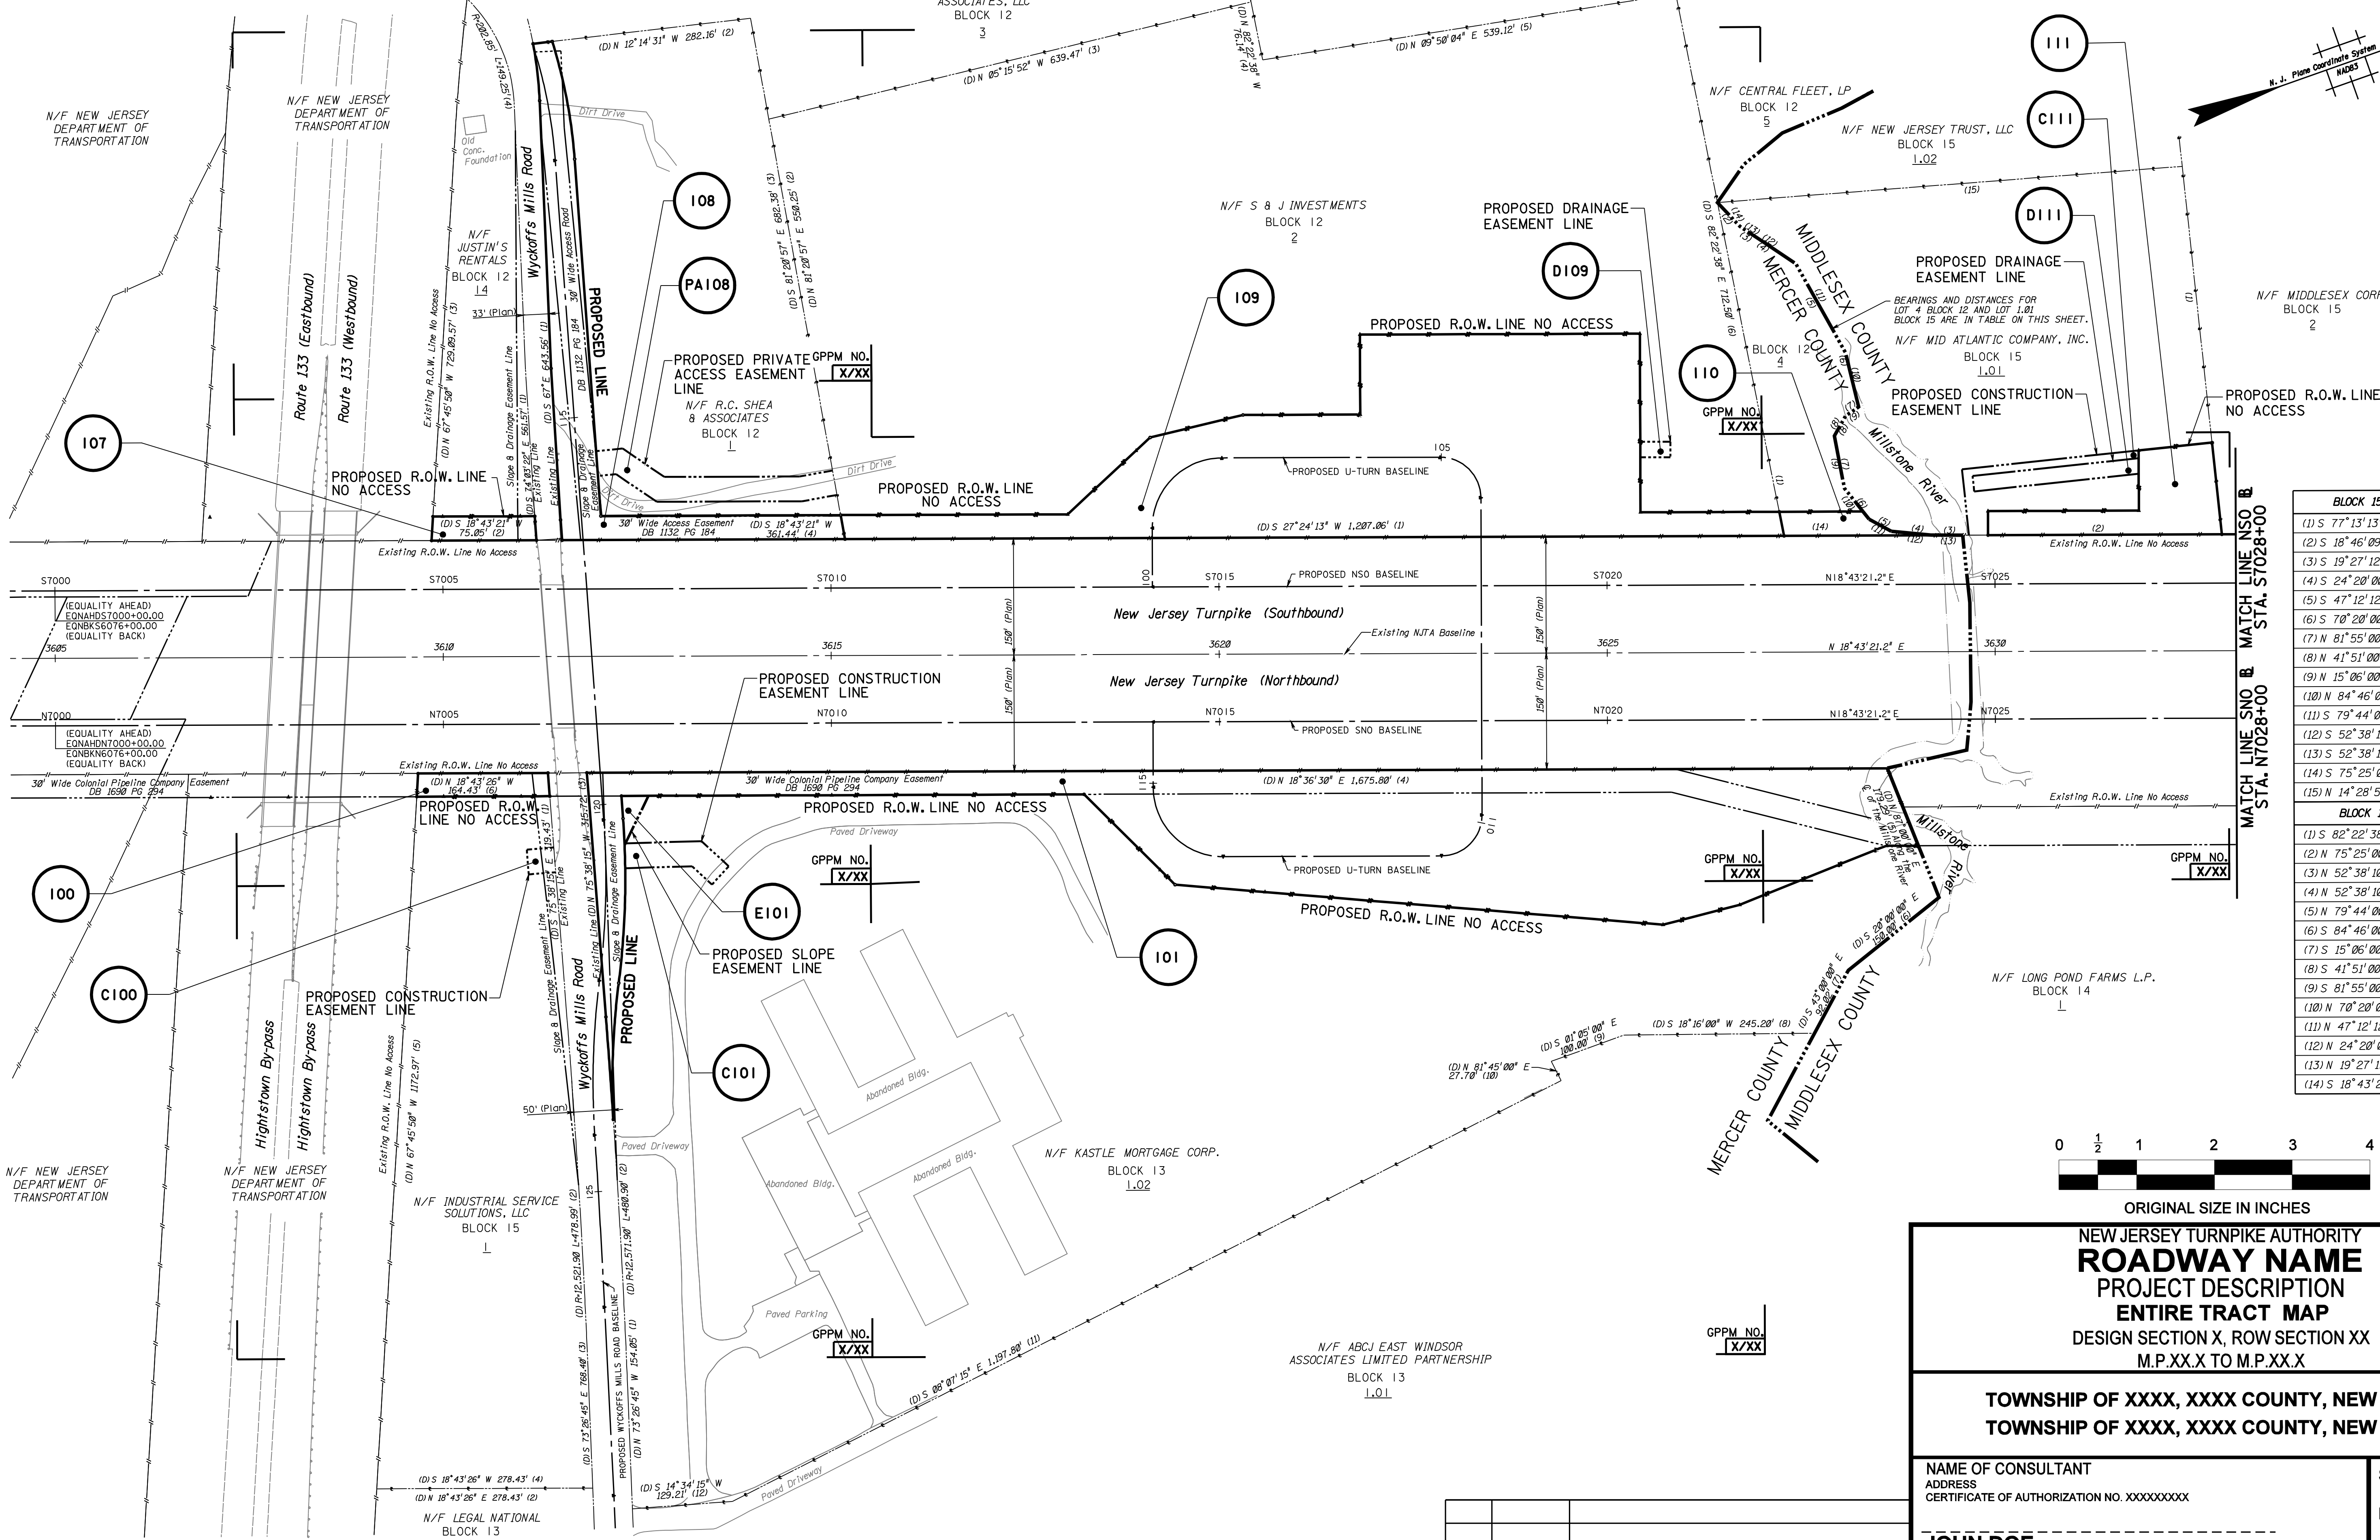

BLOCK 15, LOT 1.01 COURSES	
(1) S 77°13'13" E (D), 477.0' (D)	
(2) S 18°46'09" W (D), 302.1' (D)	
(3) S 19°27'12" W (D), 51.0' (D)	
(4) S 24°20'00" W (D), 51.0' (D)	
(5) S 47°12'12" W (D), 32.5' (D)	
(6) S 70°20'00" E (D), 51.0' (D)	
(7) N 81°55'00" W (D), 69.0' (D)	
(8) N 41°51'00" W (D), 29.5' (D)	
(9) N 15°06'00" W (D), 20.5' (D)	
(10) N 84°46'00" W (D), 72.5' (D)	
(11) S 79°44'00" W (D), 131.0' (D)	
(12) S 52°38'10" W (D), 58.2' (D)	
(13) S 52°38'10" W (D), 28.0' (D)	
(14) S 75°25'00" W (D), 38.0' (D)	
(15) N 14°28'58" E (D), 592.6' (D)	
BLOCK 12, LOT 4 COURSES	
(1) S 82°22'38" E (D), 438.2' (D)	
(2) N 75°25'00" E (D), 38.0' (D)	
(3) N 52°38'10" E (D), 28.0' (D)	
(4) N 52°38'10" E (D), 58.2' (D)	
(5) N 79°44'00" E (D), 131.0' (D)	
(6) S 84°46'00" E (D), 72.5' (D)	
(7) S 15°06'00" W (D), 20.5' (D)	
(8) S 41°51'00" E (D), 29.5' (D)	
(9) S 81°55'00" E (D), 69.0' (D)	
(10) N 70°20'00" E (D), 51.0' (D)	
(11) N 47°12'12" W (D), 32.5' (D)	
(12) N 24°20'00" E (D), 51.0' (D)	
(13) N 19°27'12" E (D), 51.0' (D)	
(14) S 18°43'21" W (D), 230.1' (D)	

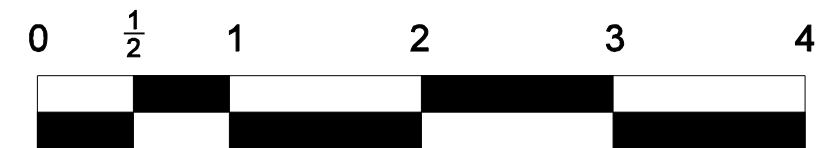

ORIGINAL SIZE IN INCHES

NEW JERSEY TURNPIKE AUTHORITY ROADWAY NAME PROJECT DESCRIPTION ENTIRE TRACT MAP DESIGN SECTION X, ROW SECTION XX M.P.XX.X TO M.P.XX.X	
TOWNSHIP OF XXXX, XXXX COUNTY, NEW JERSEY TOWNSHIP OF XXXX, XXXX COUNTY, NEW JERSEY	
NAME OF CONSULTANT ADDRESS CERTIFICATE OF AUTHORIZATION NO. XXXXXXXXX	SCALE: 1" = 100' DATE: SEPT. 2009 SHEET No.X OF XX
JOHN DOE New Jersey Professional Land Surveyor LIC. NO. XXXXX	

No.	DATE	REVISION