

FIELD CHK	XXX	XX-XX-XX
CHECKED	XXX	XX-XX-XX
MADE	XXX	XX-XX-XX
DRAWING	BY	DATE

0	9-09	ORIGINAL SHEET-SAMPLE PLAN
NO.	DATE	REVISION

PREPARED BY:

JOHN DOE

NEW JERSEY PROFESSIONAL LAND SURVEYOR LICENSE NO. XXXXXXXXXXXXX




TOWNSHIP OF

COUNTY OF

C. DENNIS FISCHER D.M.D.

0.388 ACRES±
(CALCULATED TO THE EXISTING
R.O.W. LINE OF HIGHTSTOWN-CRANBURY
STATION ROAD)
ENTIRE TAKE

104

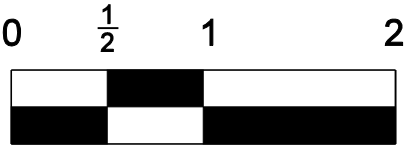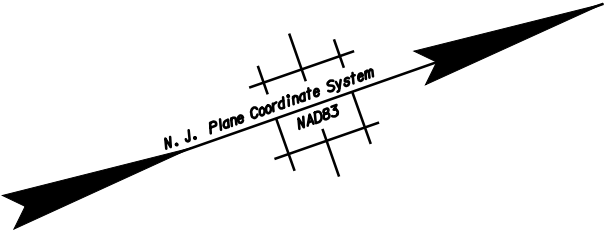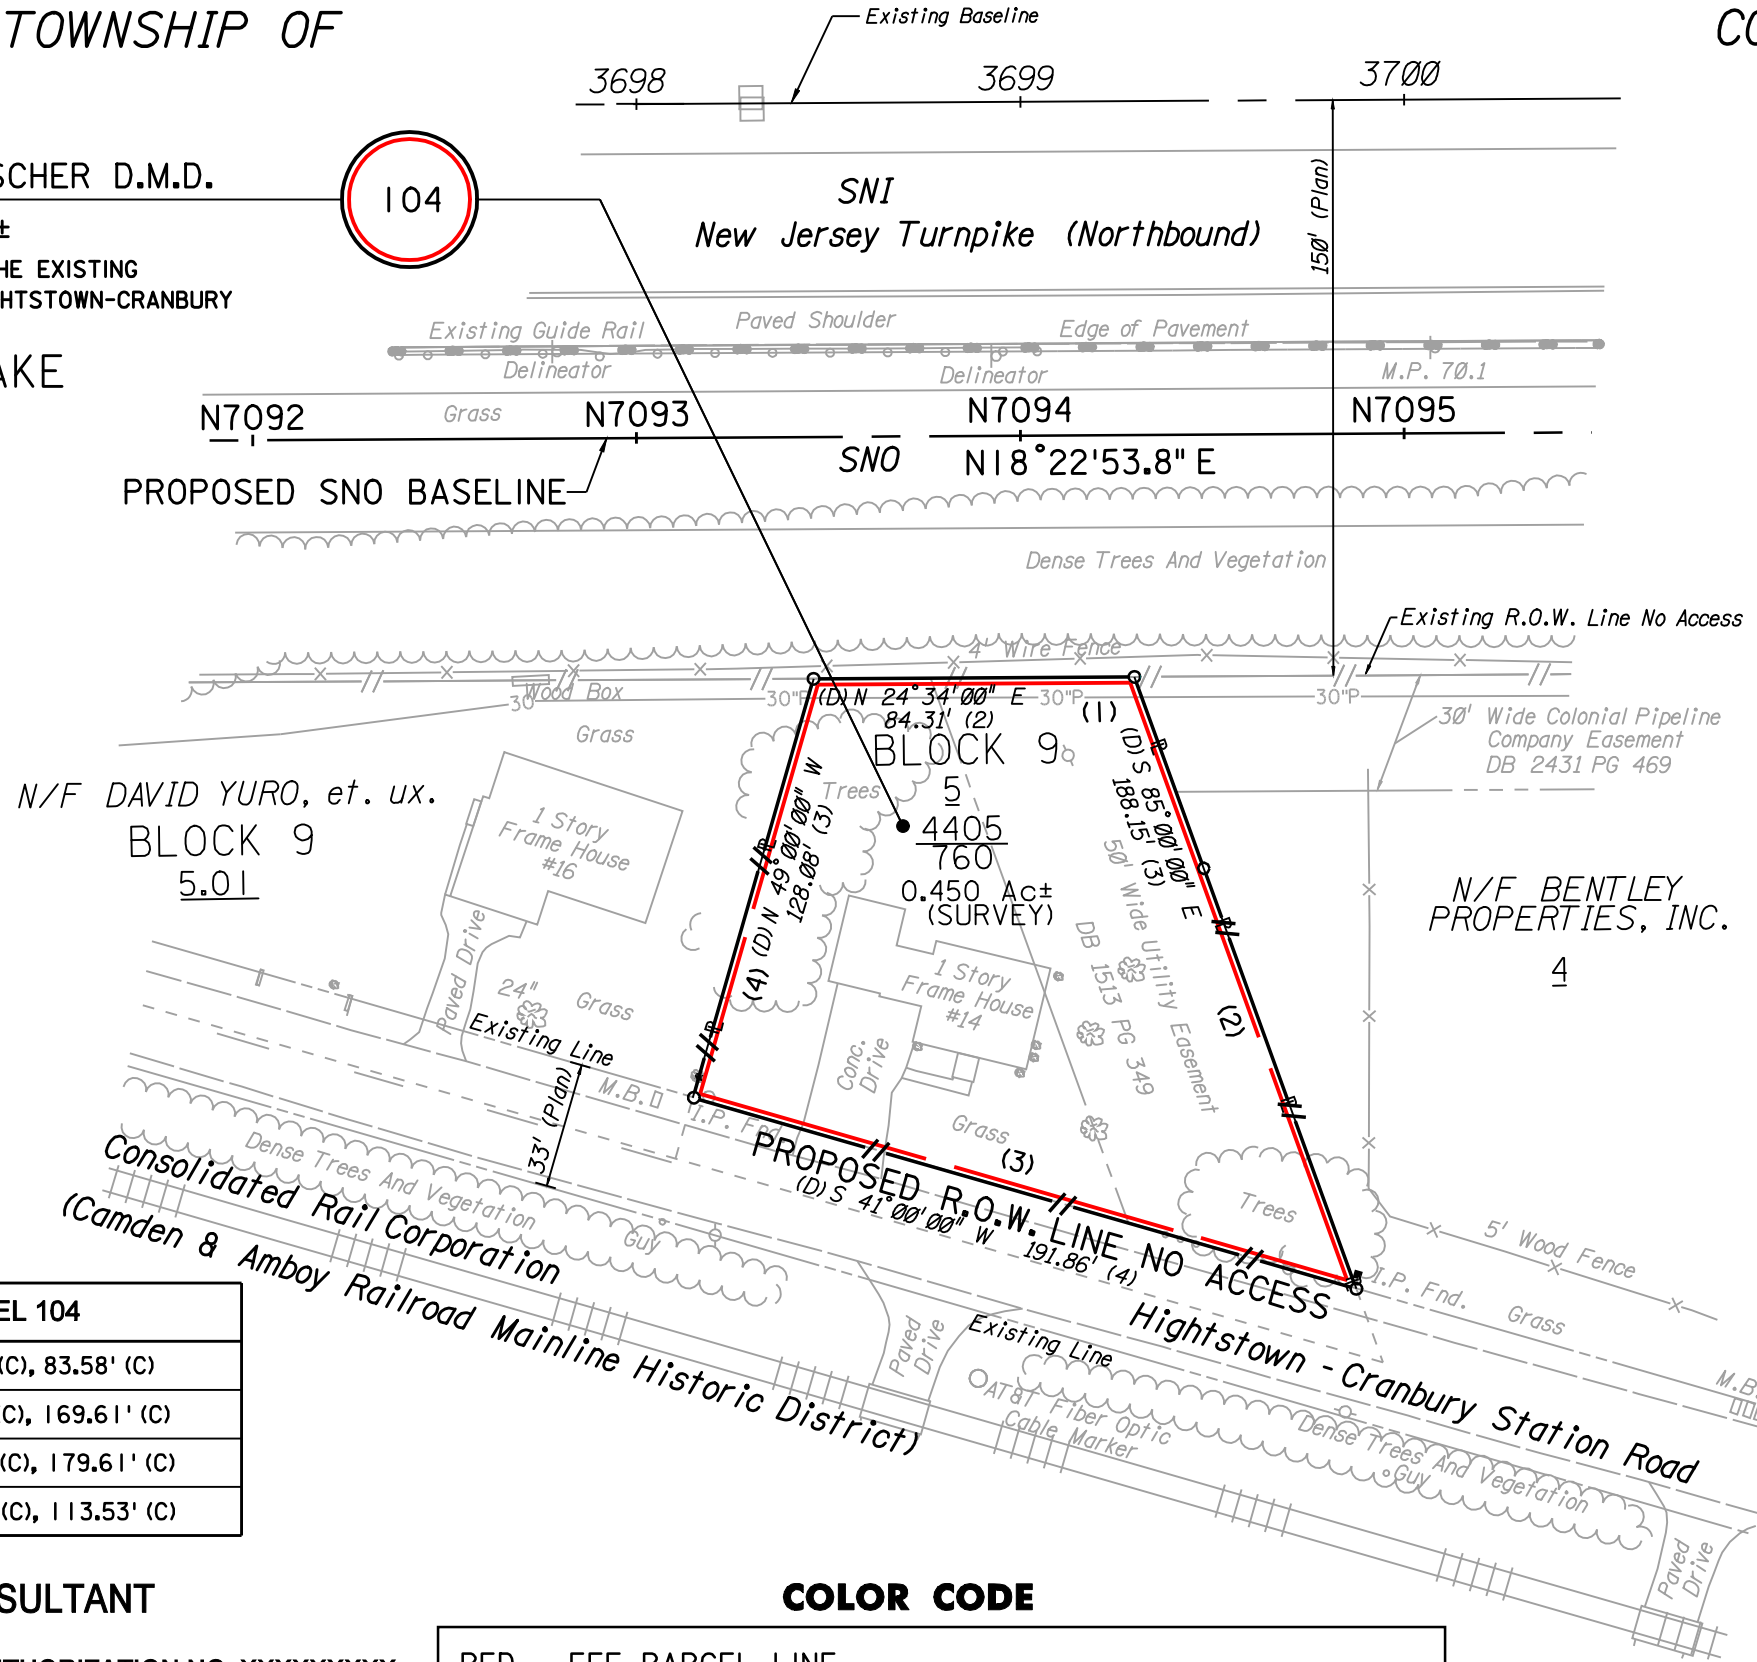

ORIGINAL SIZE IN INCHES

INDIVIDUAL PROPERTY
PARCEL MAP

NEW JERSEY TURNPIKE AUTHORITY
PROJECT DESCRIPTION
DESIGN SECTION X, ROW SECTION XX
M.P.XX.X TO M.P.XX.X
PARCEL NO. XXX
TOWNSHIP OF XXXX
COUNTY OF XXXX

PARCEL 104
(1) N 18°22'54" E (C), 83.58' (C)
(2) S 88°47'32" E (C), 169.61' (C)
(3) S 34°47'32" W (C), 179.61' (C)
(4) N 55°12'28" W (C), 113.53' (C)

NAME OF CONSULTANT
ADDRESS
CERTIFICATE OF AUTHORIZATION NO. XXXXXXXXXXXX

COLOR CODE

RED - FEE PARCEL LINE

SCALE: 1" = 50' DATE: SEPT. 2009
FILE NAME: SAMPLE PLAN SHEET NO. 66 OF 69

-ALT-