



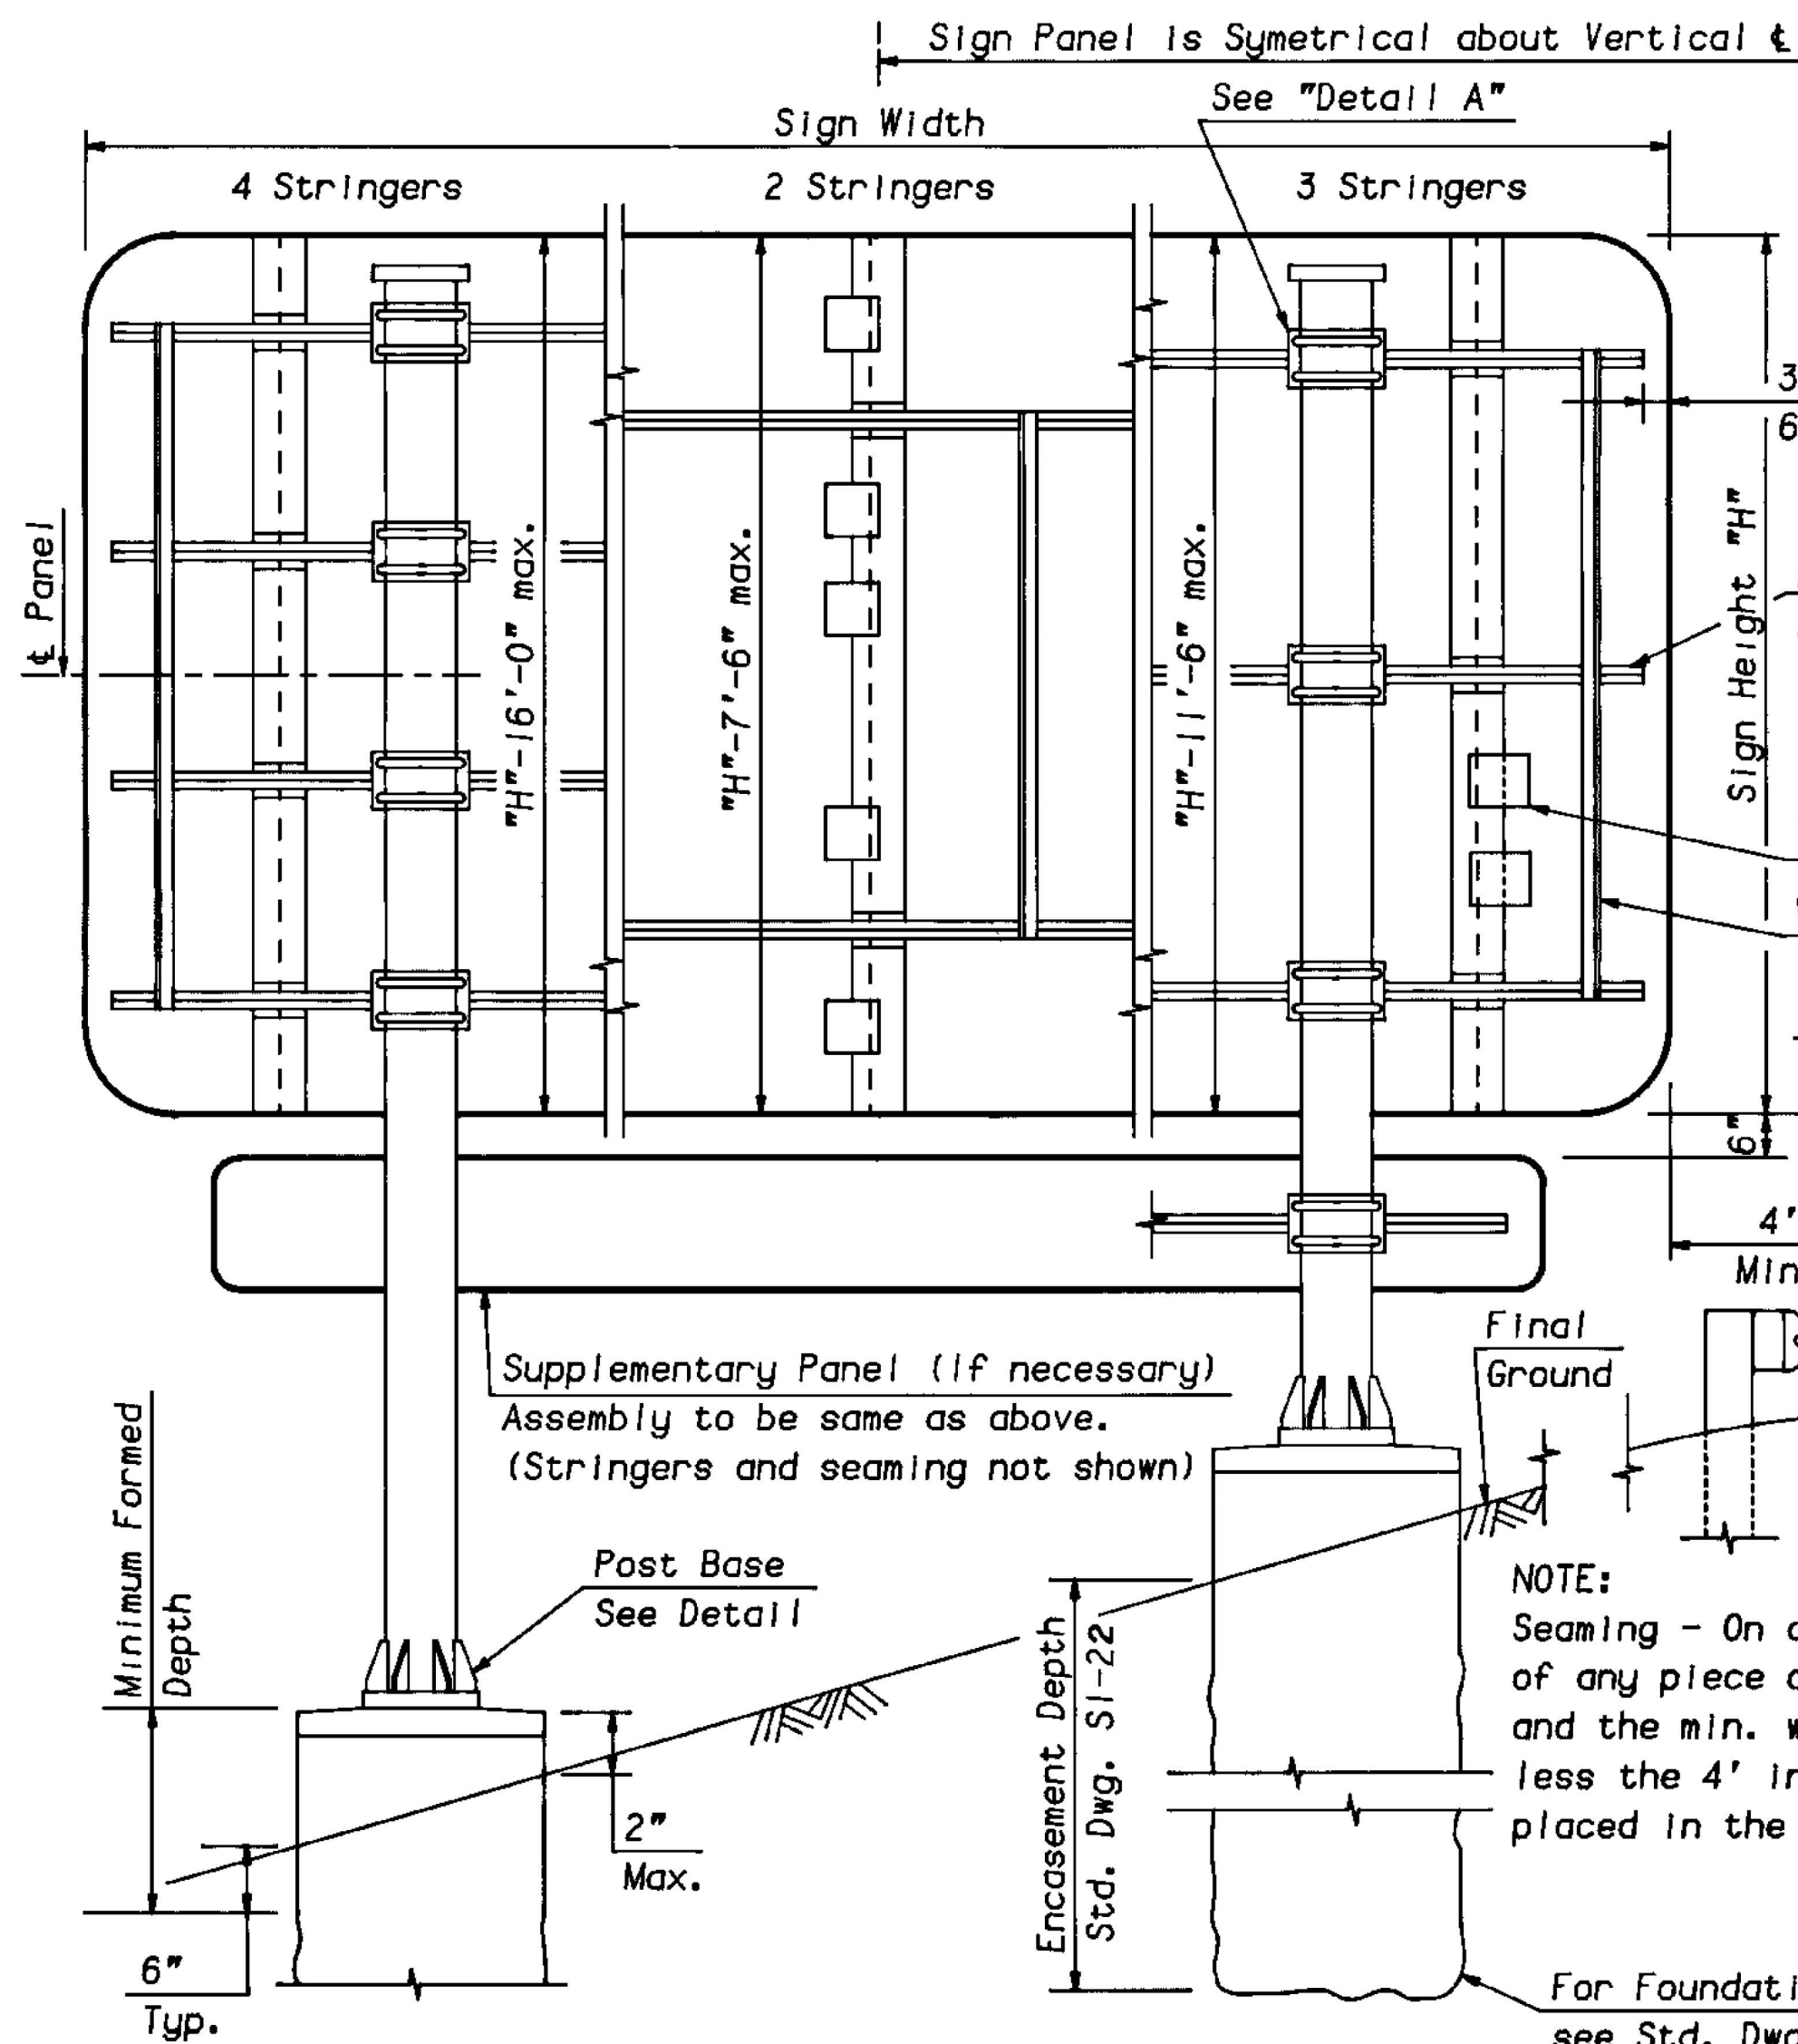


ELEVATION
GROUND MOUNTED SIGN
ALUMINUM TUBE POST

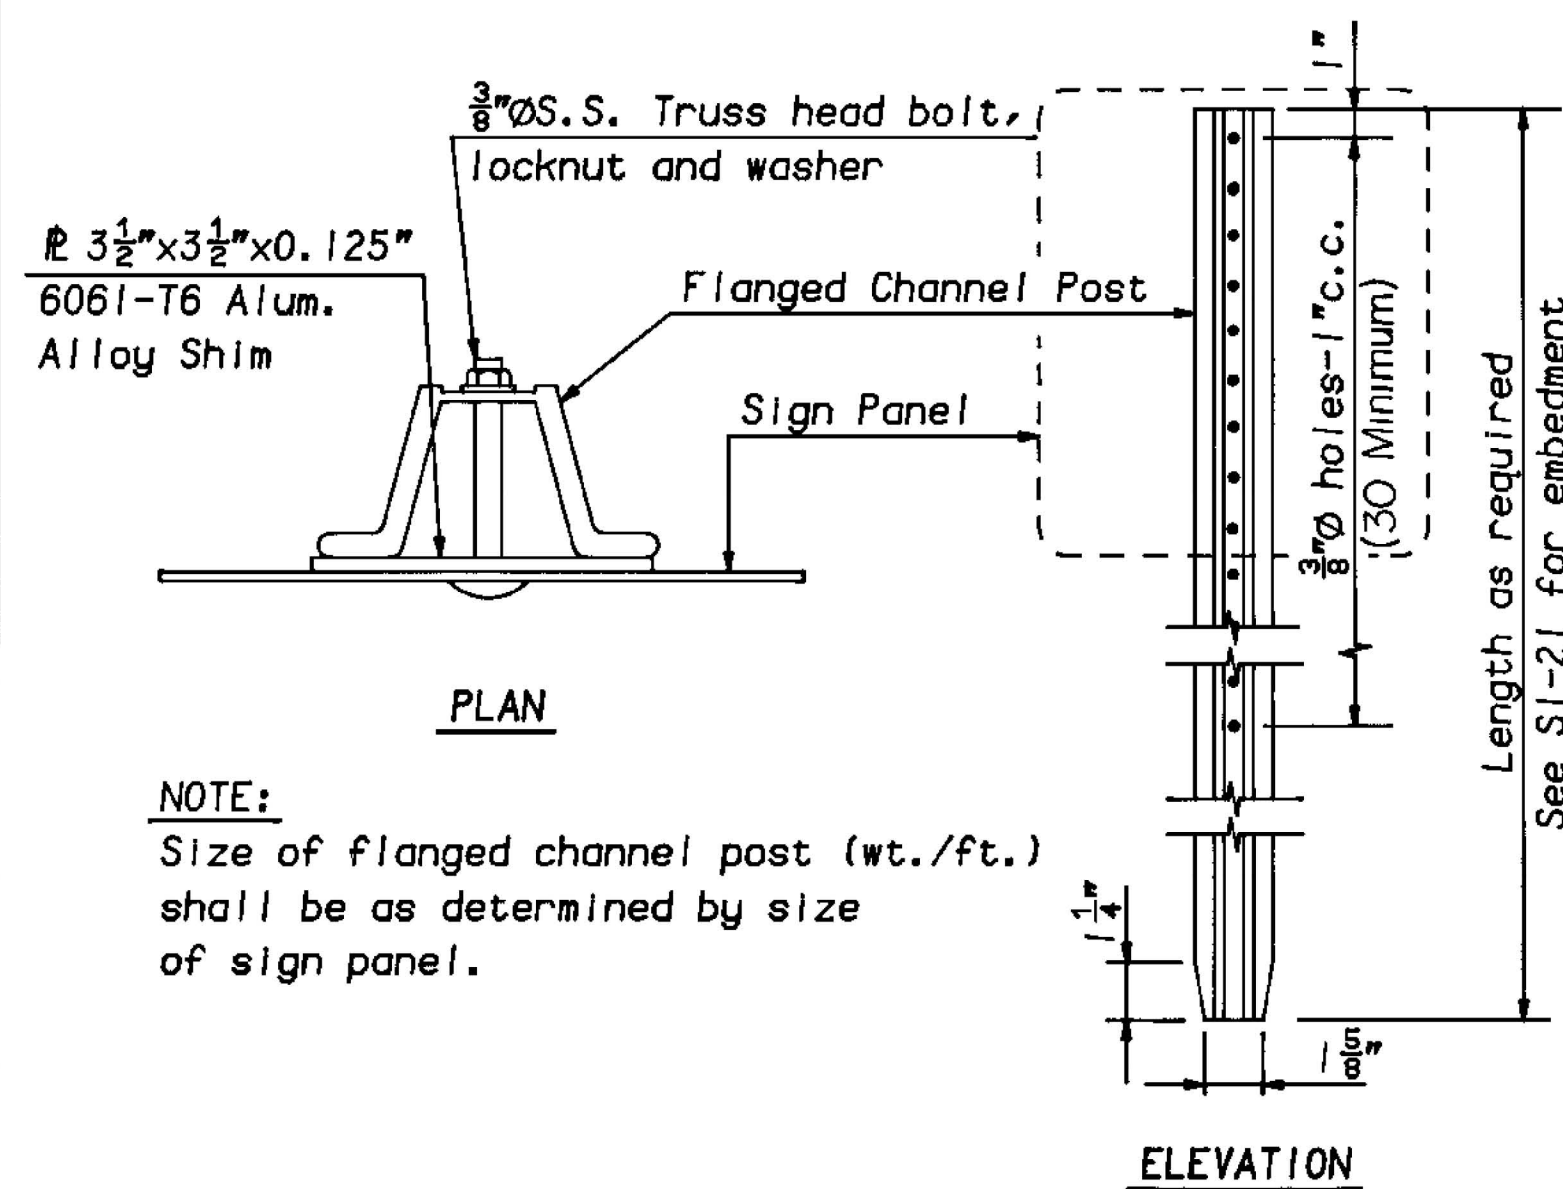







SINGLE FLANGED CHANNEL
SIGN POST ASSEMBLY

(For sign mounting height and offset, see "Ground Mounted Sign - Aluminum Tube Post - Elevation" above)

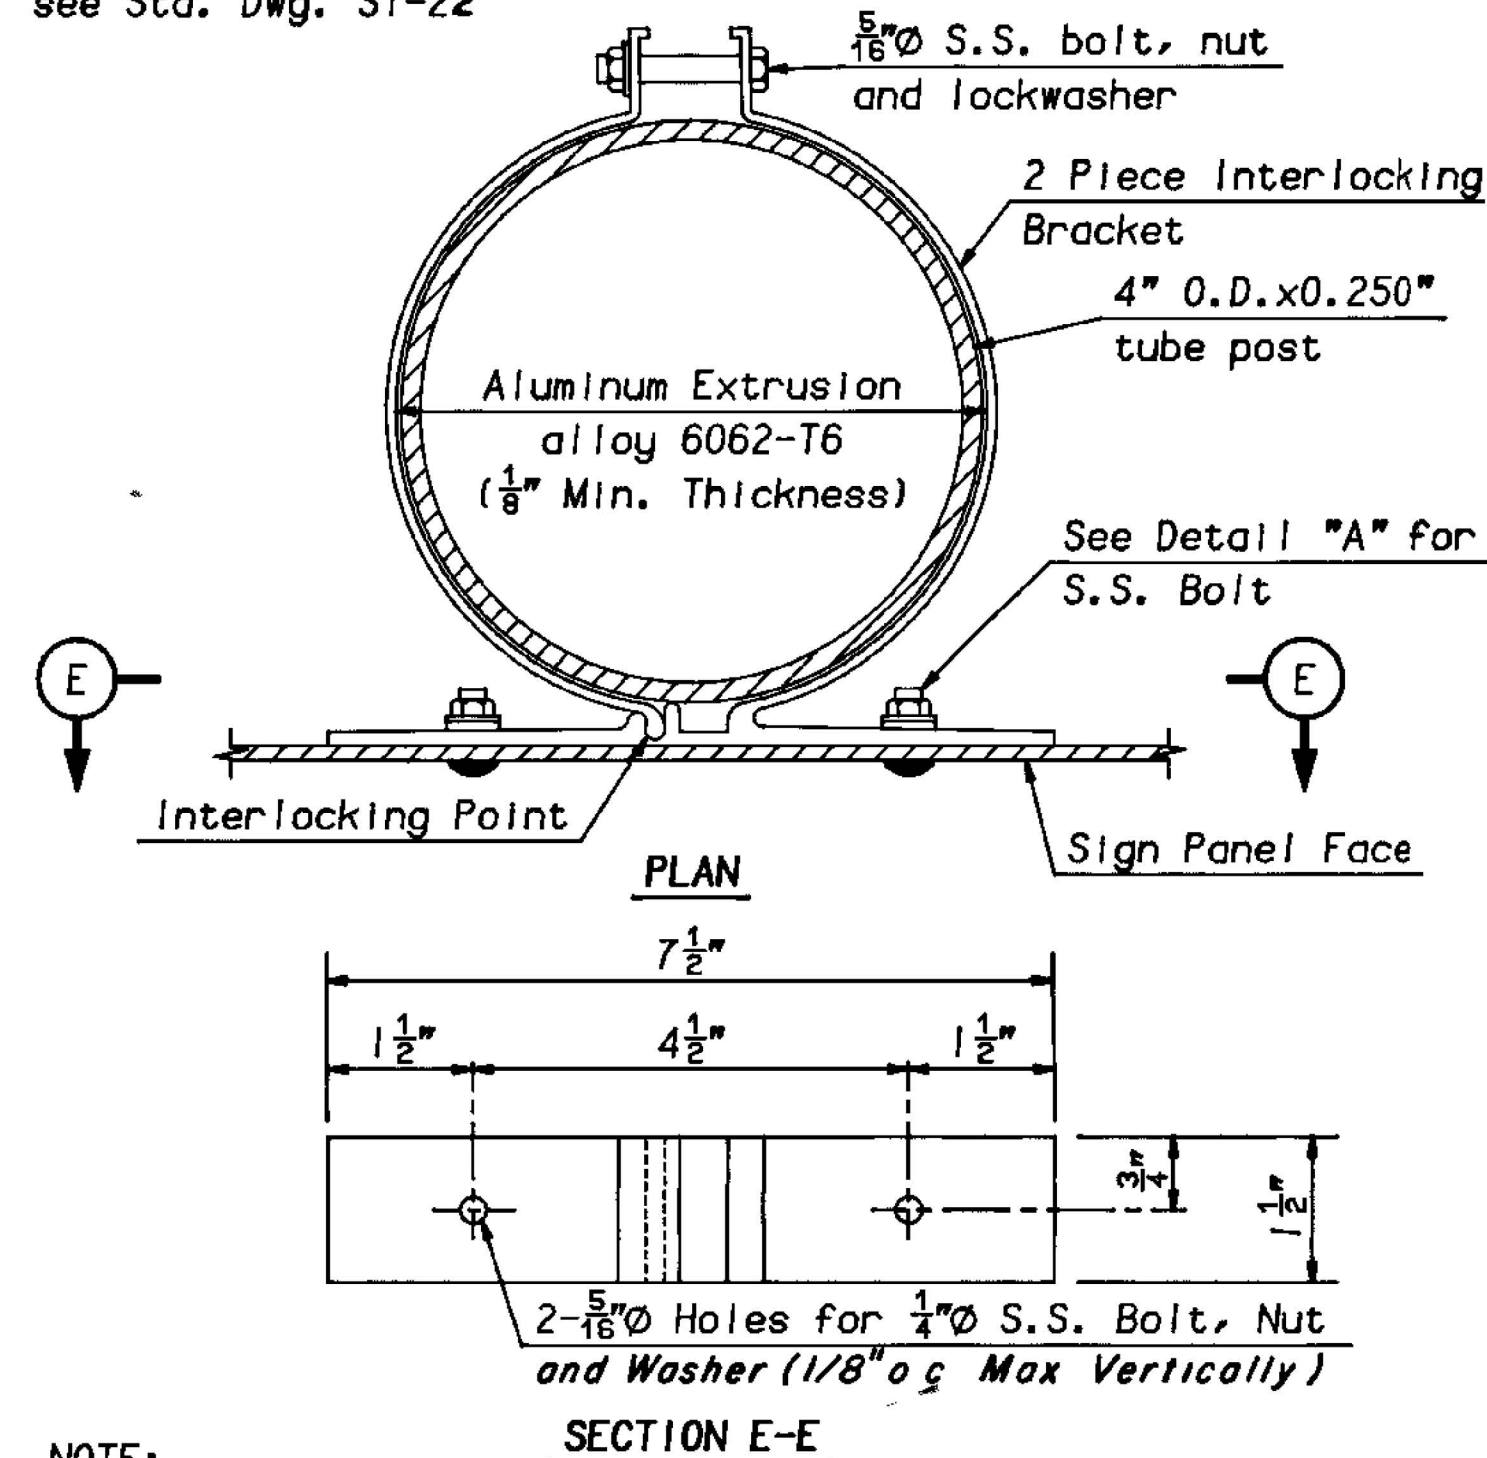

NOTE: If horizontal aluminum stringers are required in accordance with Standard Drawing SI-25, sign to post attachment details shall be similar to those shown in Detail "A".


SINGLE ALUMINUM TUBE SIGN POST ASSEMBLY

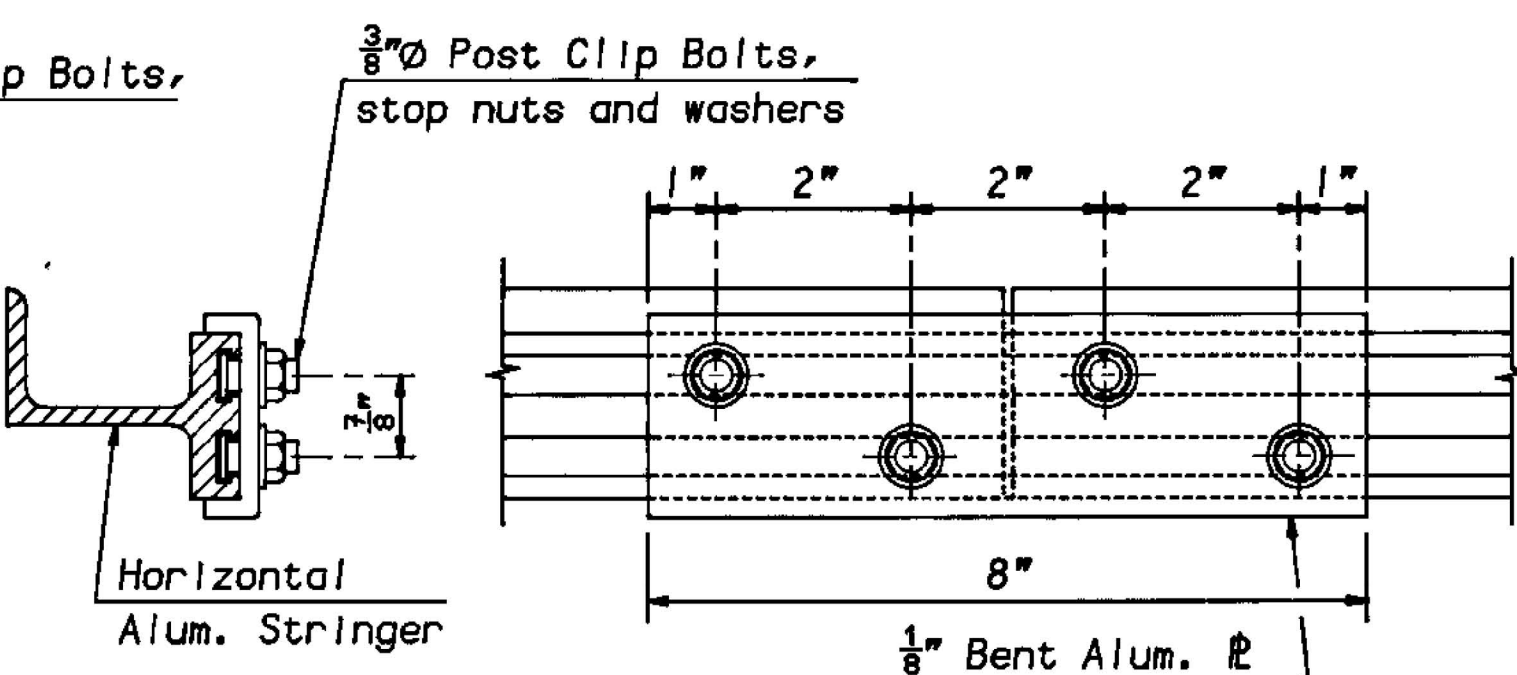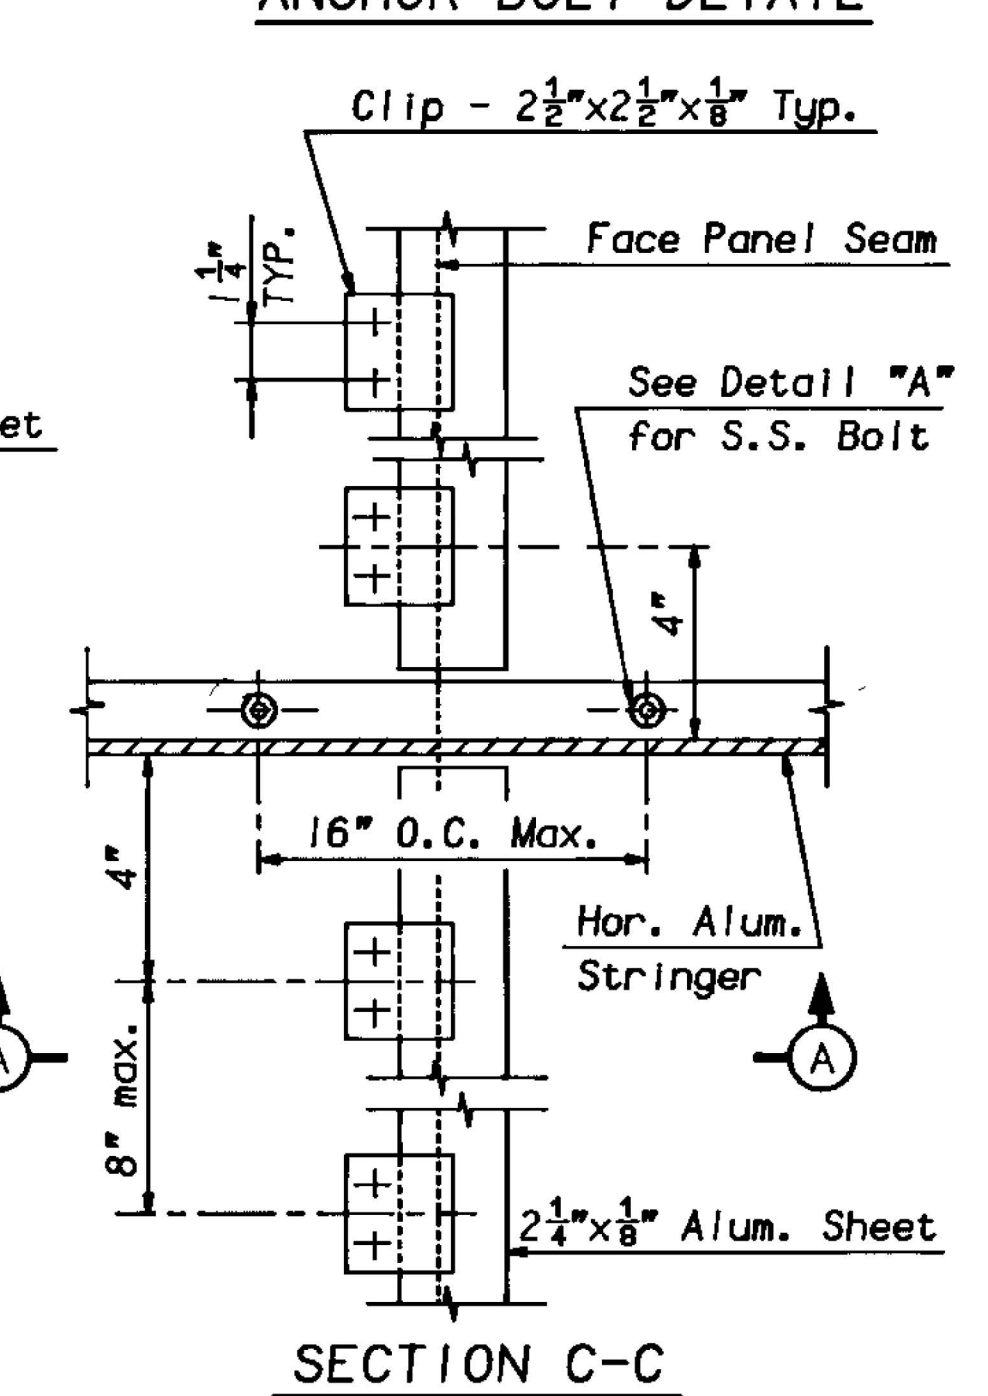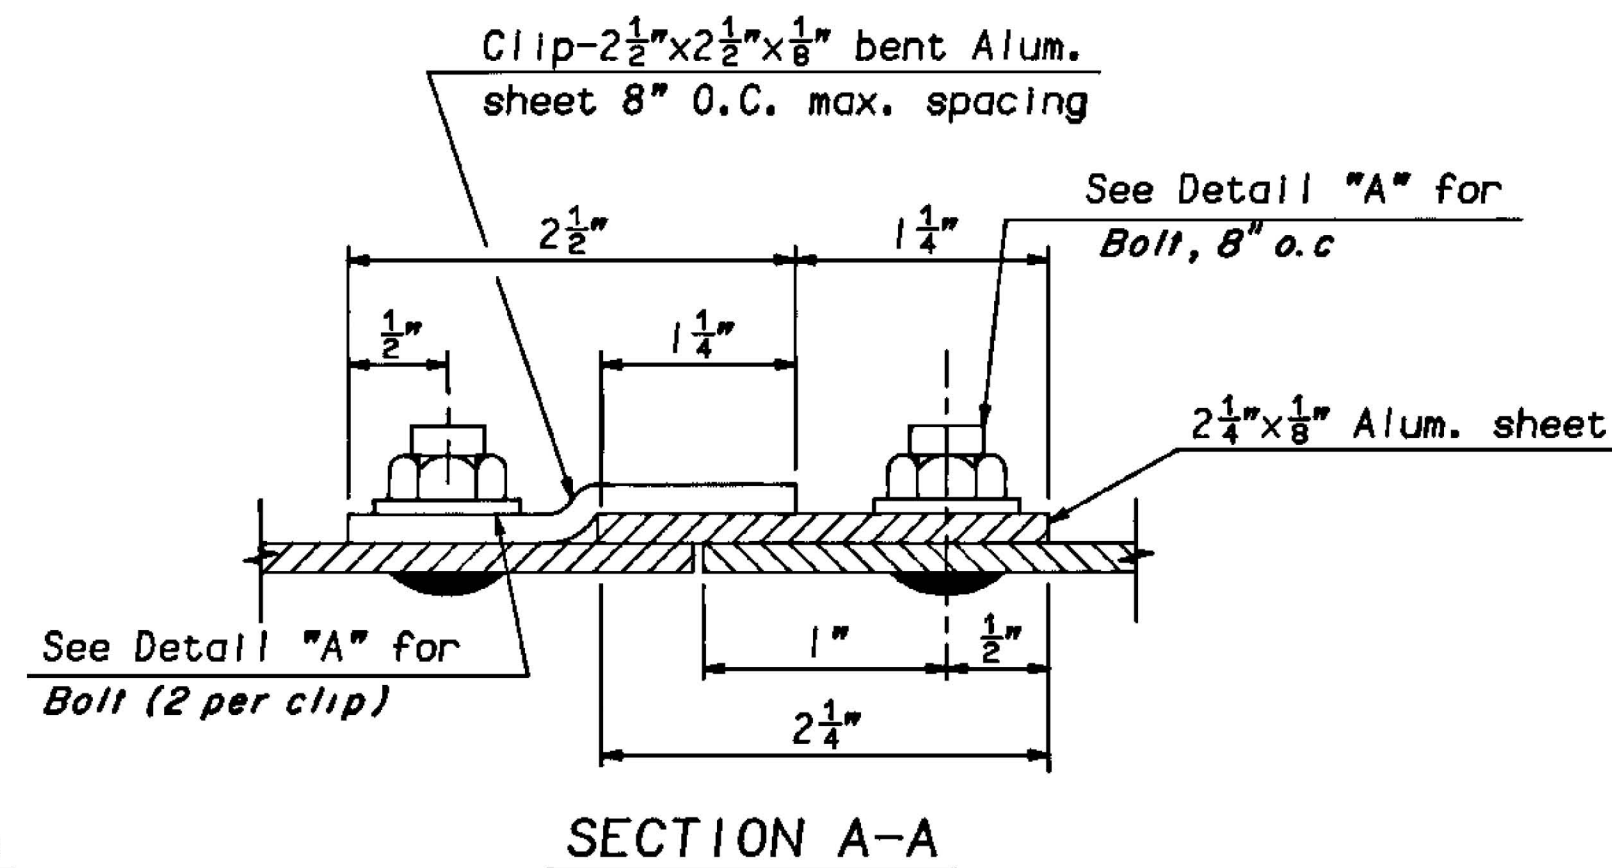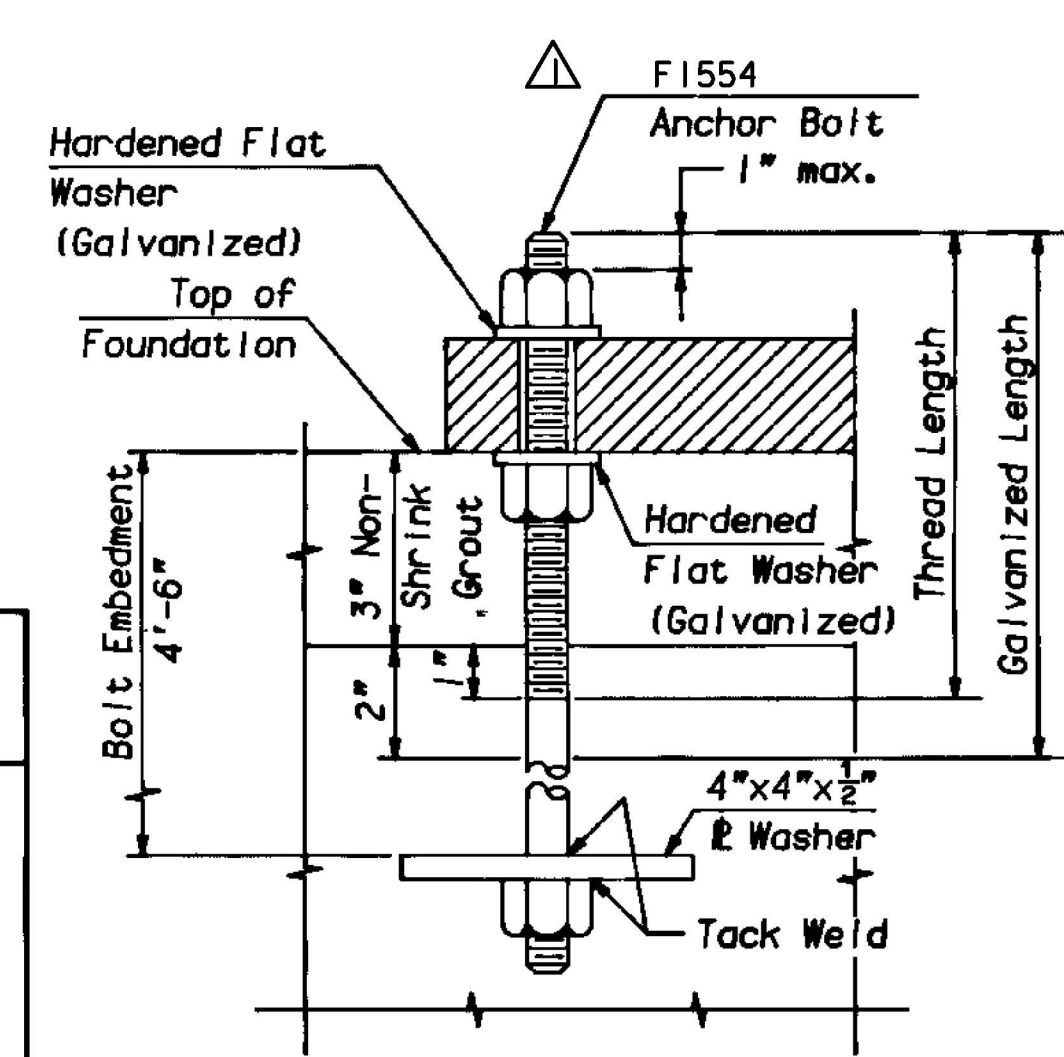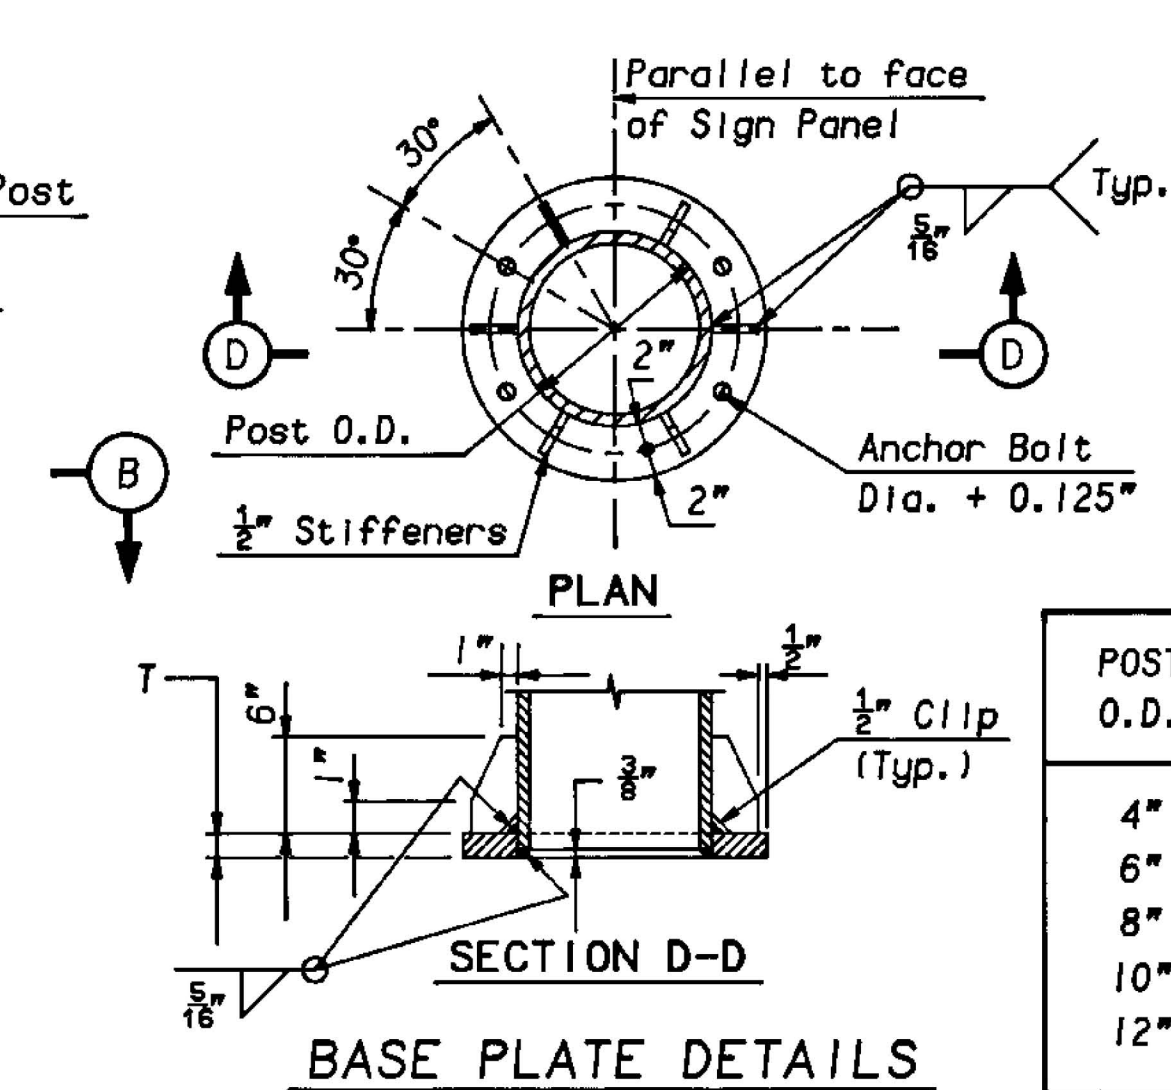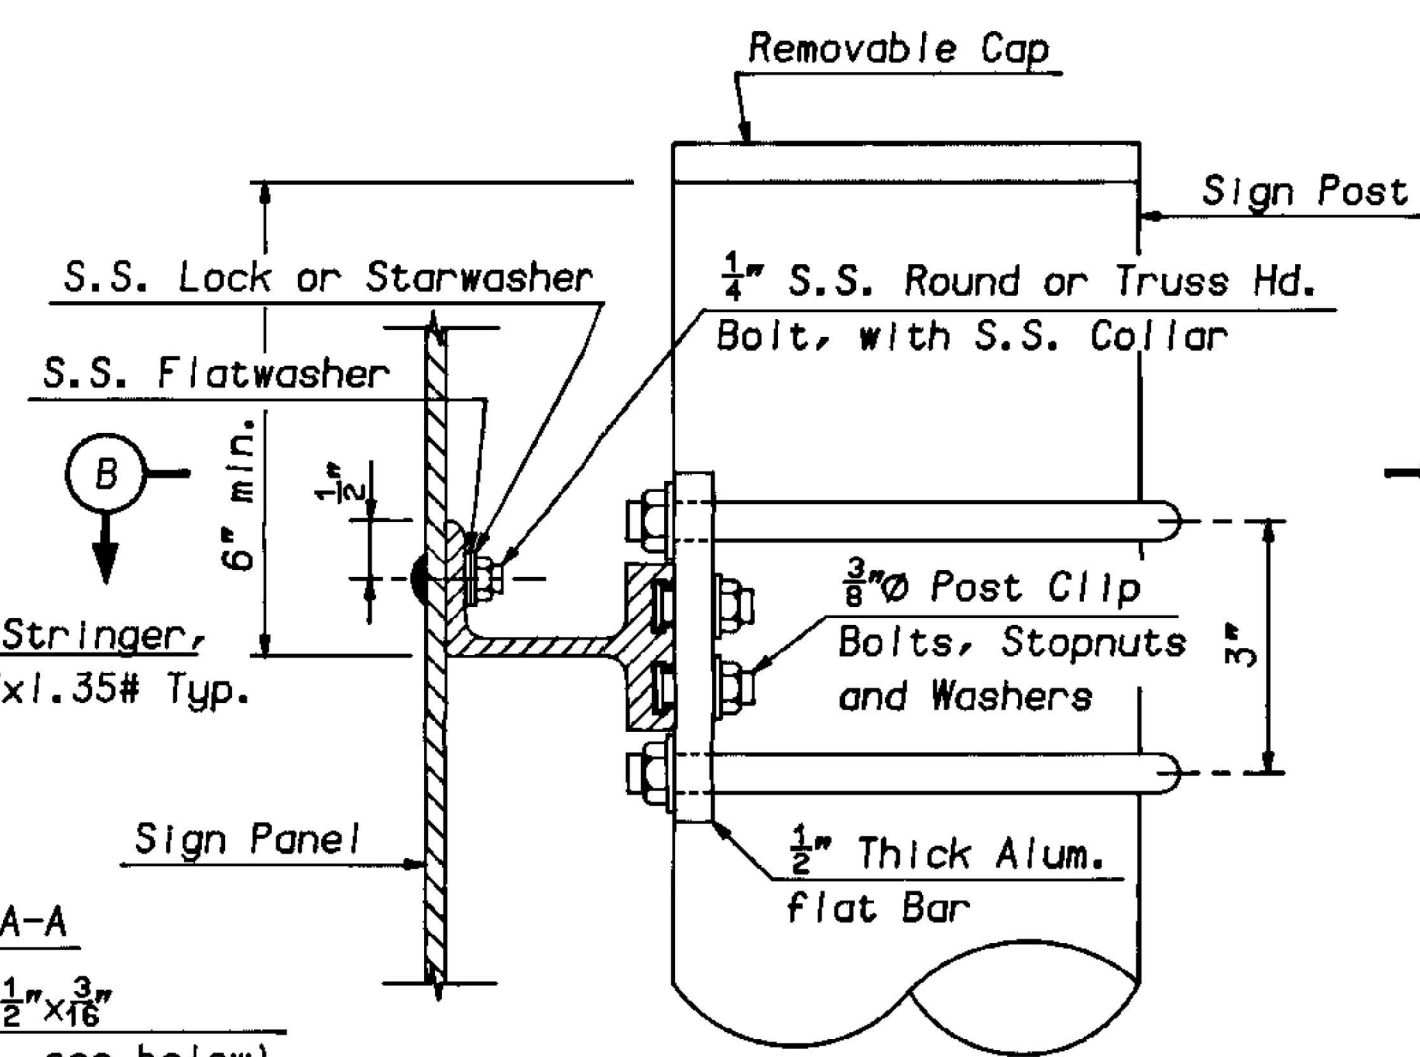

HORIZONTAL STRINGER SPLICE

NOTES:

1. All material to be Aluminum Alloy 6061-T6 unless otherwise noted.
2. S.S. denotes Stainless Steel.
3. All material and fabrication shall conform to the current edition of the A.A.S.H.T.O. "Standard Specifications for Structural Supports for Highway Signs, Luminaires and Traffic Signals."

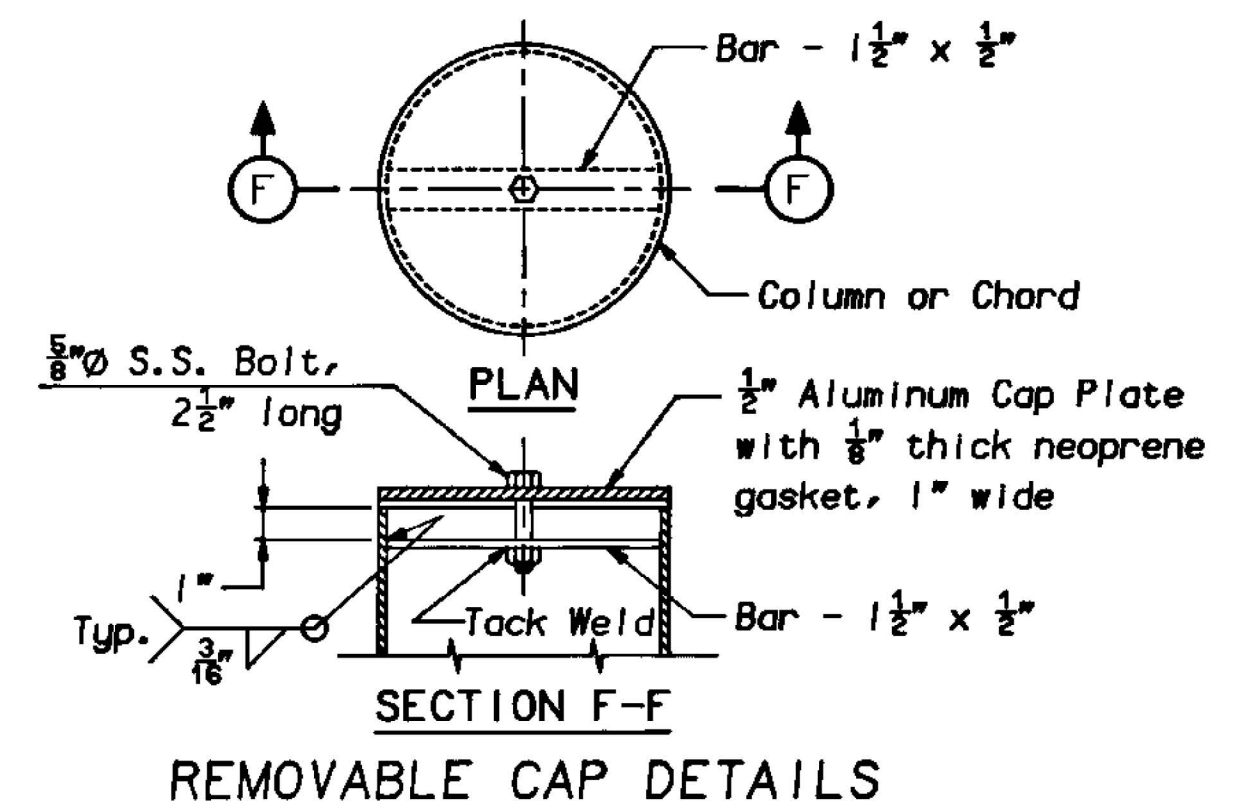

APP	NO	DATE	REVISION
	1	12/09	REVISED ANCHOR BOLT ASTM STANDARD
		3/97	ORIGINAL DRAWING

NEW JERSEY TURNPIKE AUTHORITY
NEW JERSEY TURNPIKE

GROUND MOUNTED SIGN DETAILS

OFFICE OF THE CHIEF ENGINEER
NEW BRUNSWICK NEW JERSEY

1996 STANDARD
DRAWING SI-13

CONTRACT NO.

SHEET NO.

OF